


PLOT B
PROPOSED SECOND FLOOR PLAN
 G.I.A. = 42.7m² @ 1.5m² Min. ABOVE F.F.L.

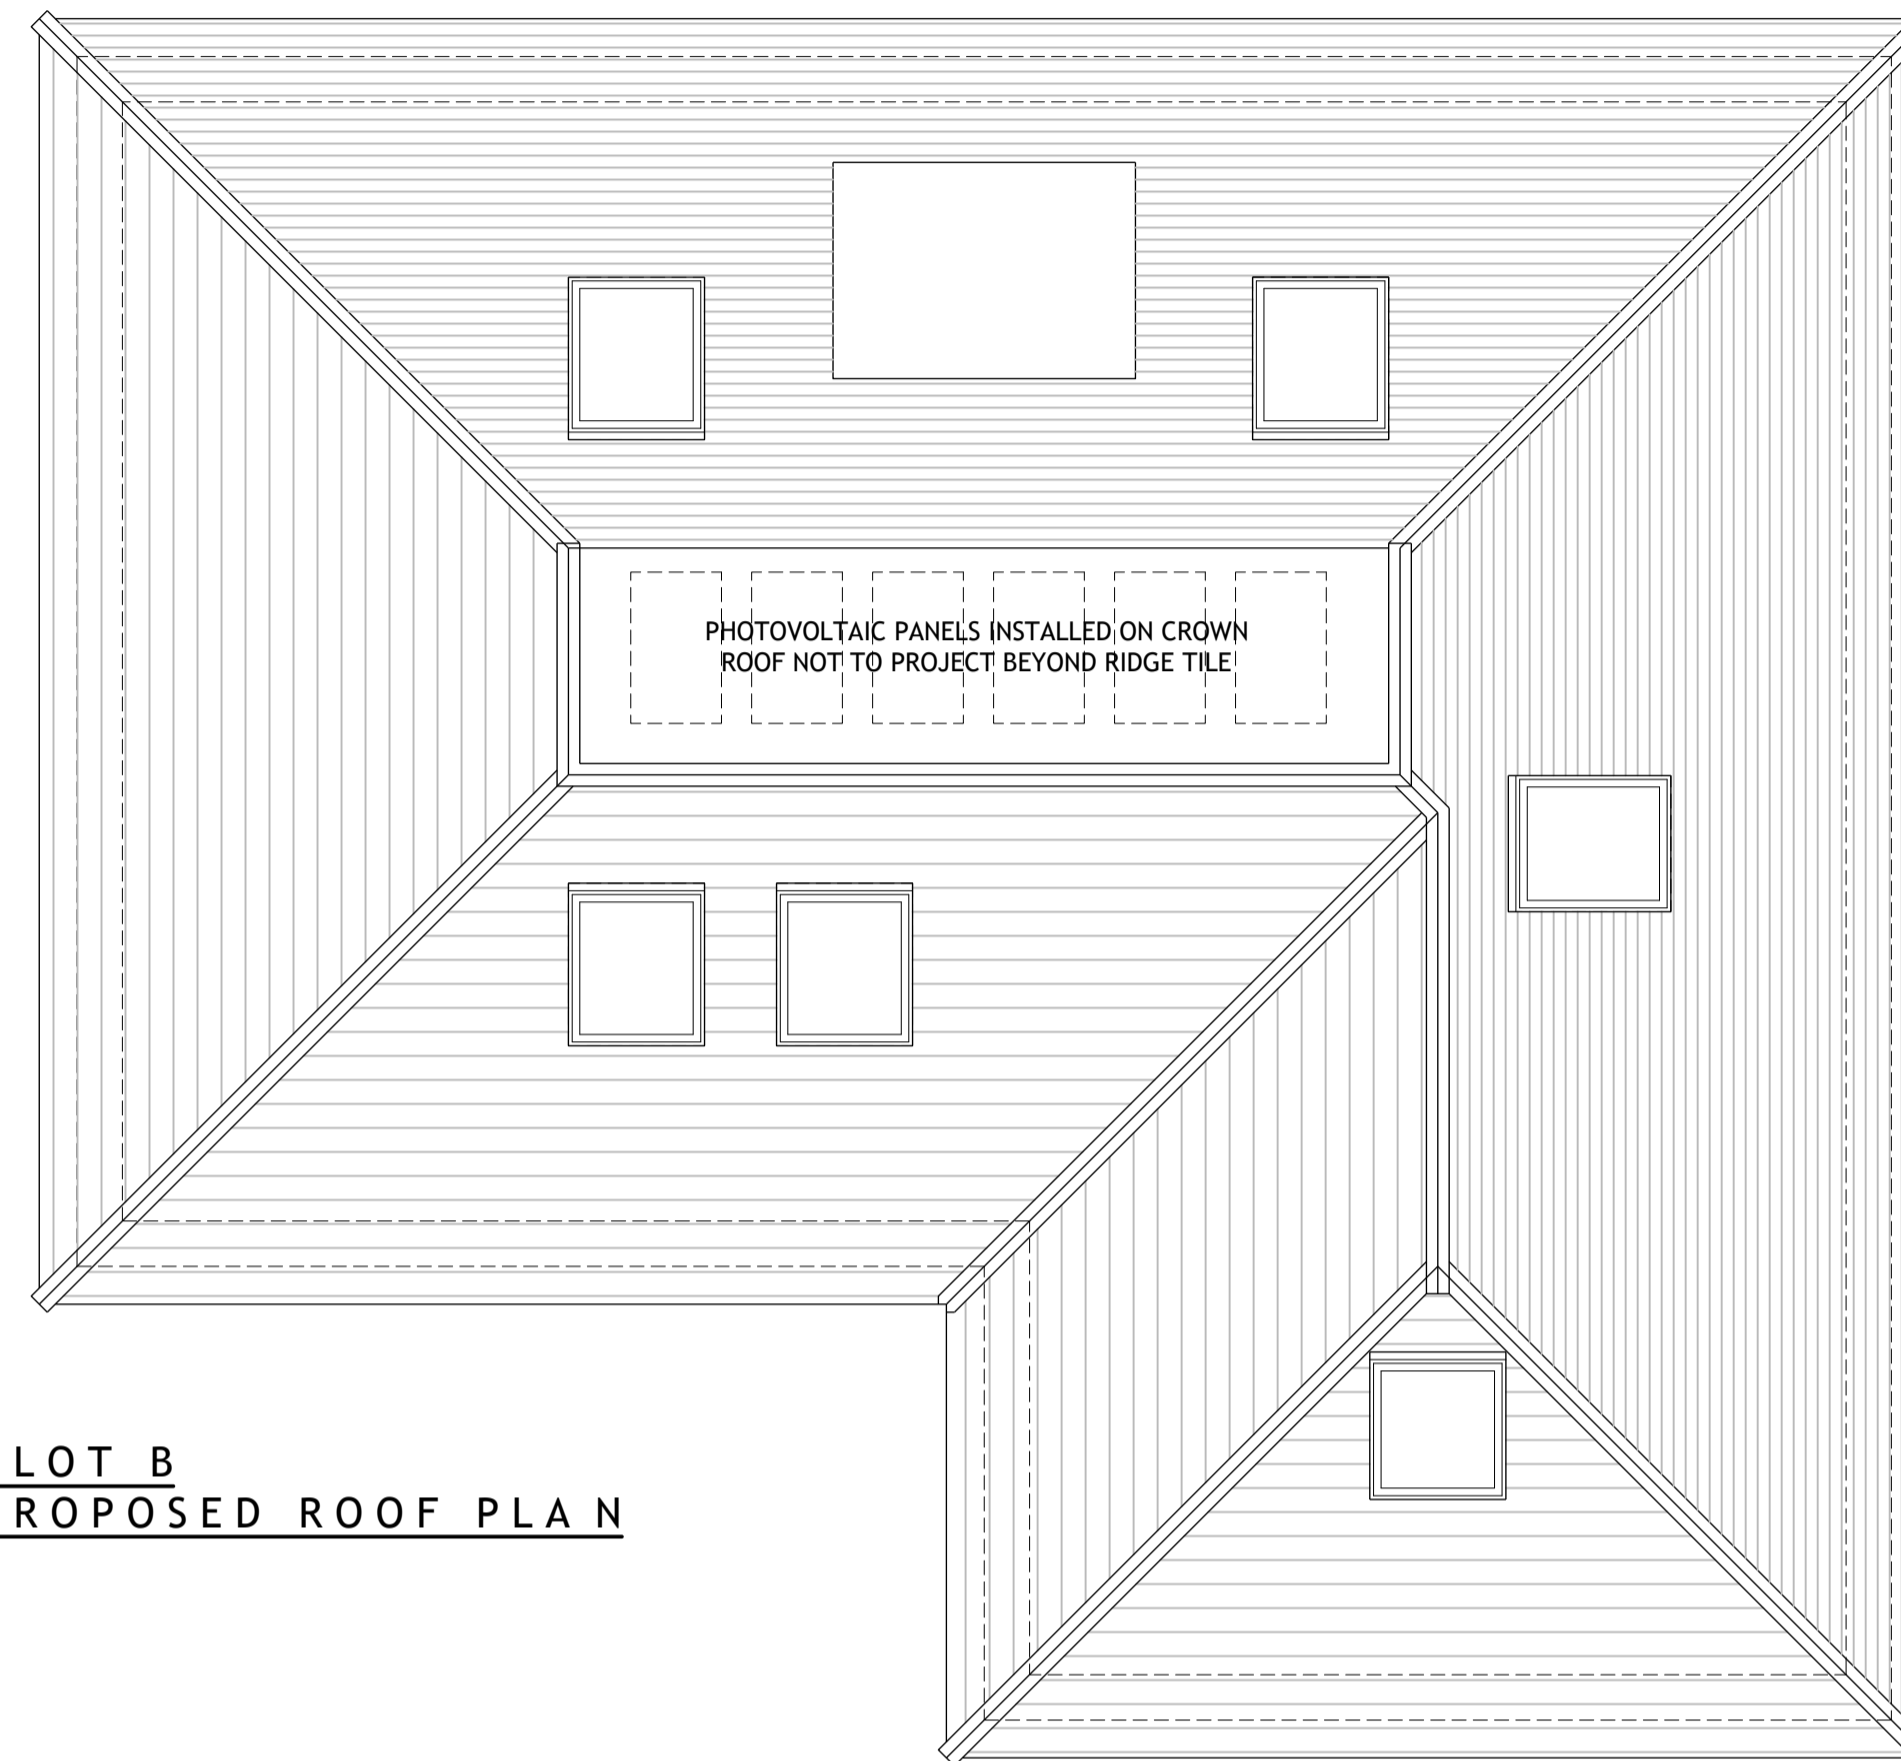

PLOT B
PROPOSED ROOF PLAN

No.	Date	By	Contents

Revisions

Site Address
 2 PINE HILL
 EPSOM

Job Title
 PROPOSED DEVELOPMENT

Drawing Title
 PLOT B - PROPOSED PLANS
 SHEET 2

Scale 1:100	Date MAR 21	Drawn by PWR
-----------------------	-----------------------	------------------------

Alan Cox
 associates
 Architectural & Planning Consultants
 TEL: 020 - 8440 - 7777
 FAX: 020 - 8364 - 9556

Dwg.No. 504921/B/112	Rev. -
--------------------------------	------------------