





PLOT C - PROPOSED FRONT ELEVATION



PLOT C - PROPOSED REAR ELEVATION

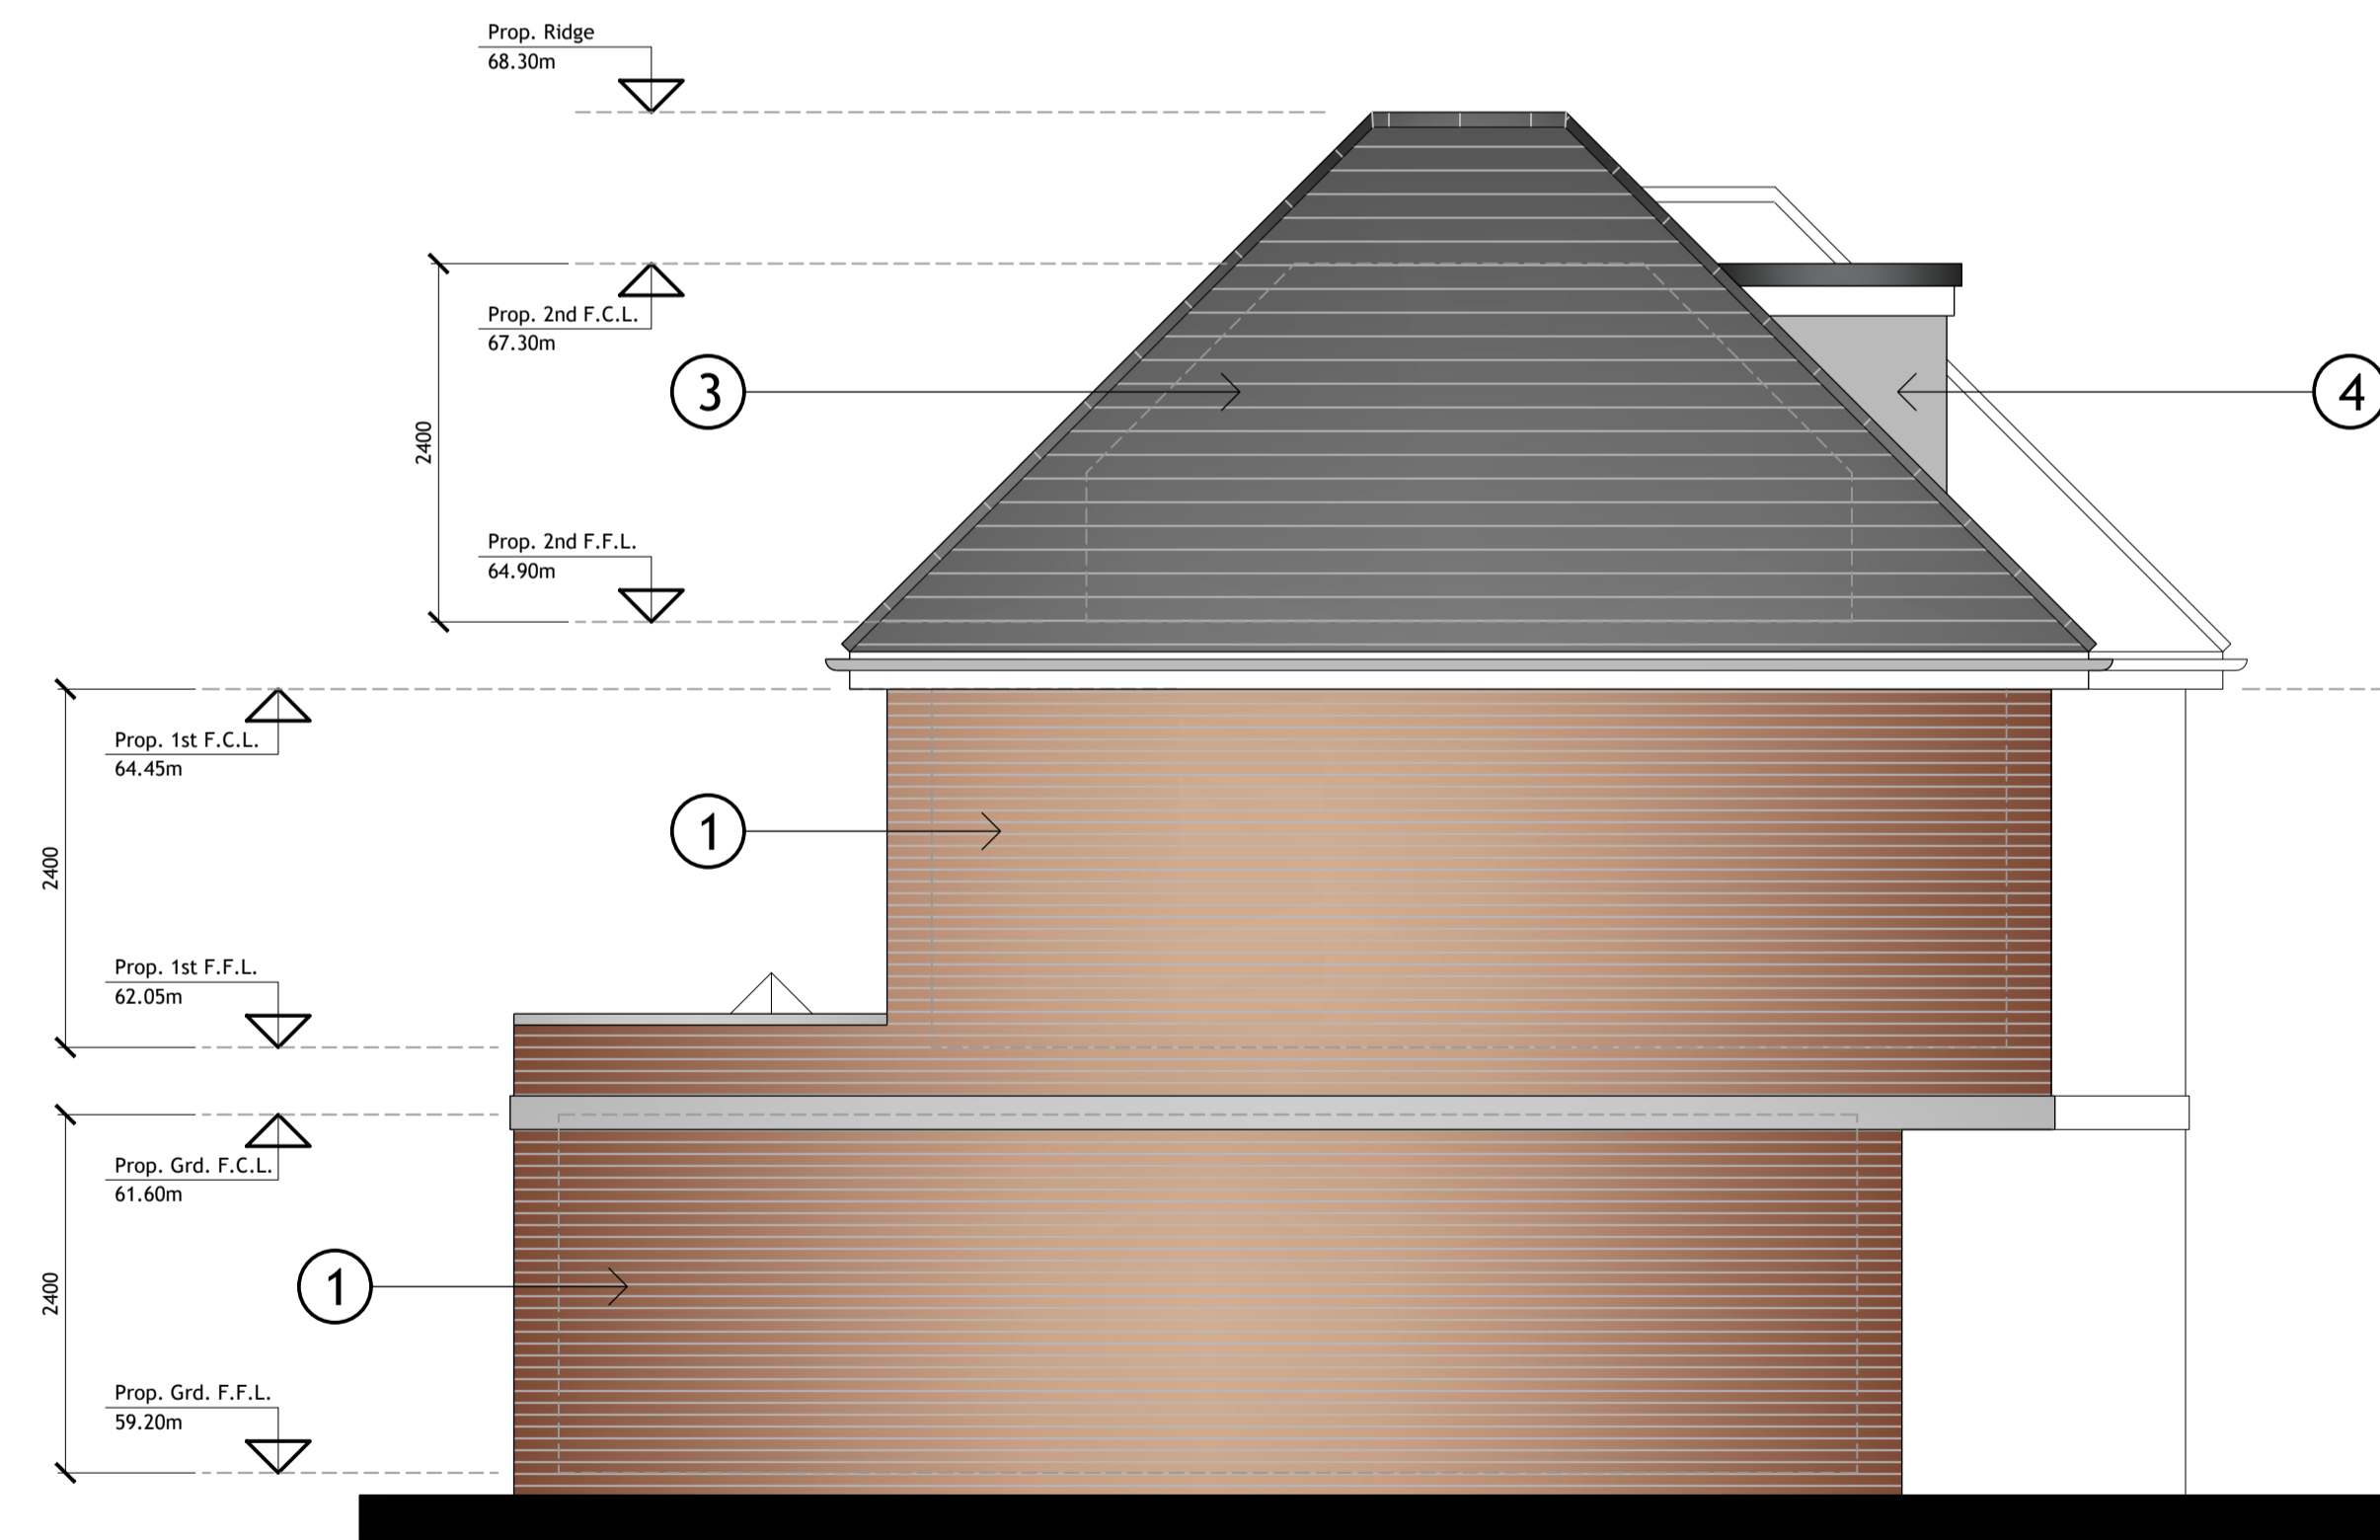


PLOT C - PROPOSED SIDE ELEVATION

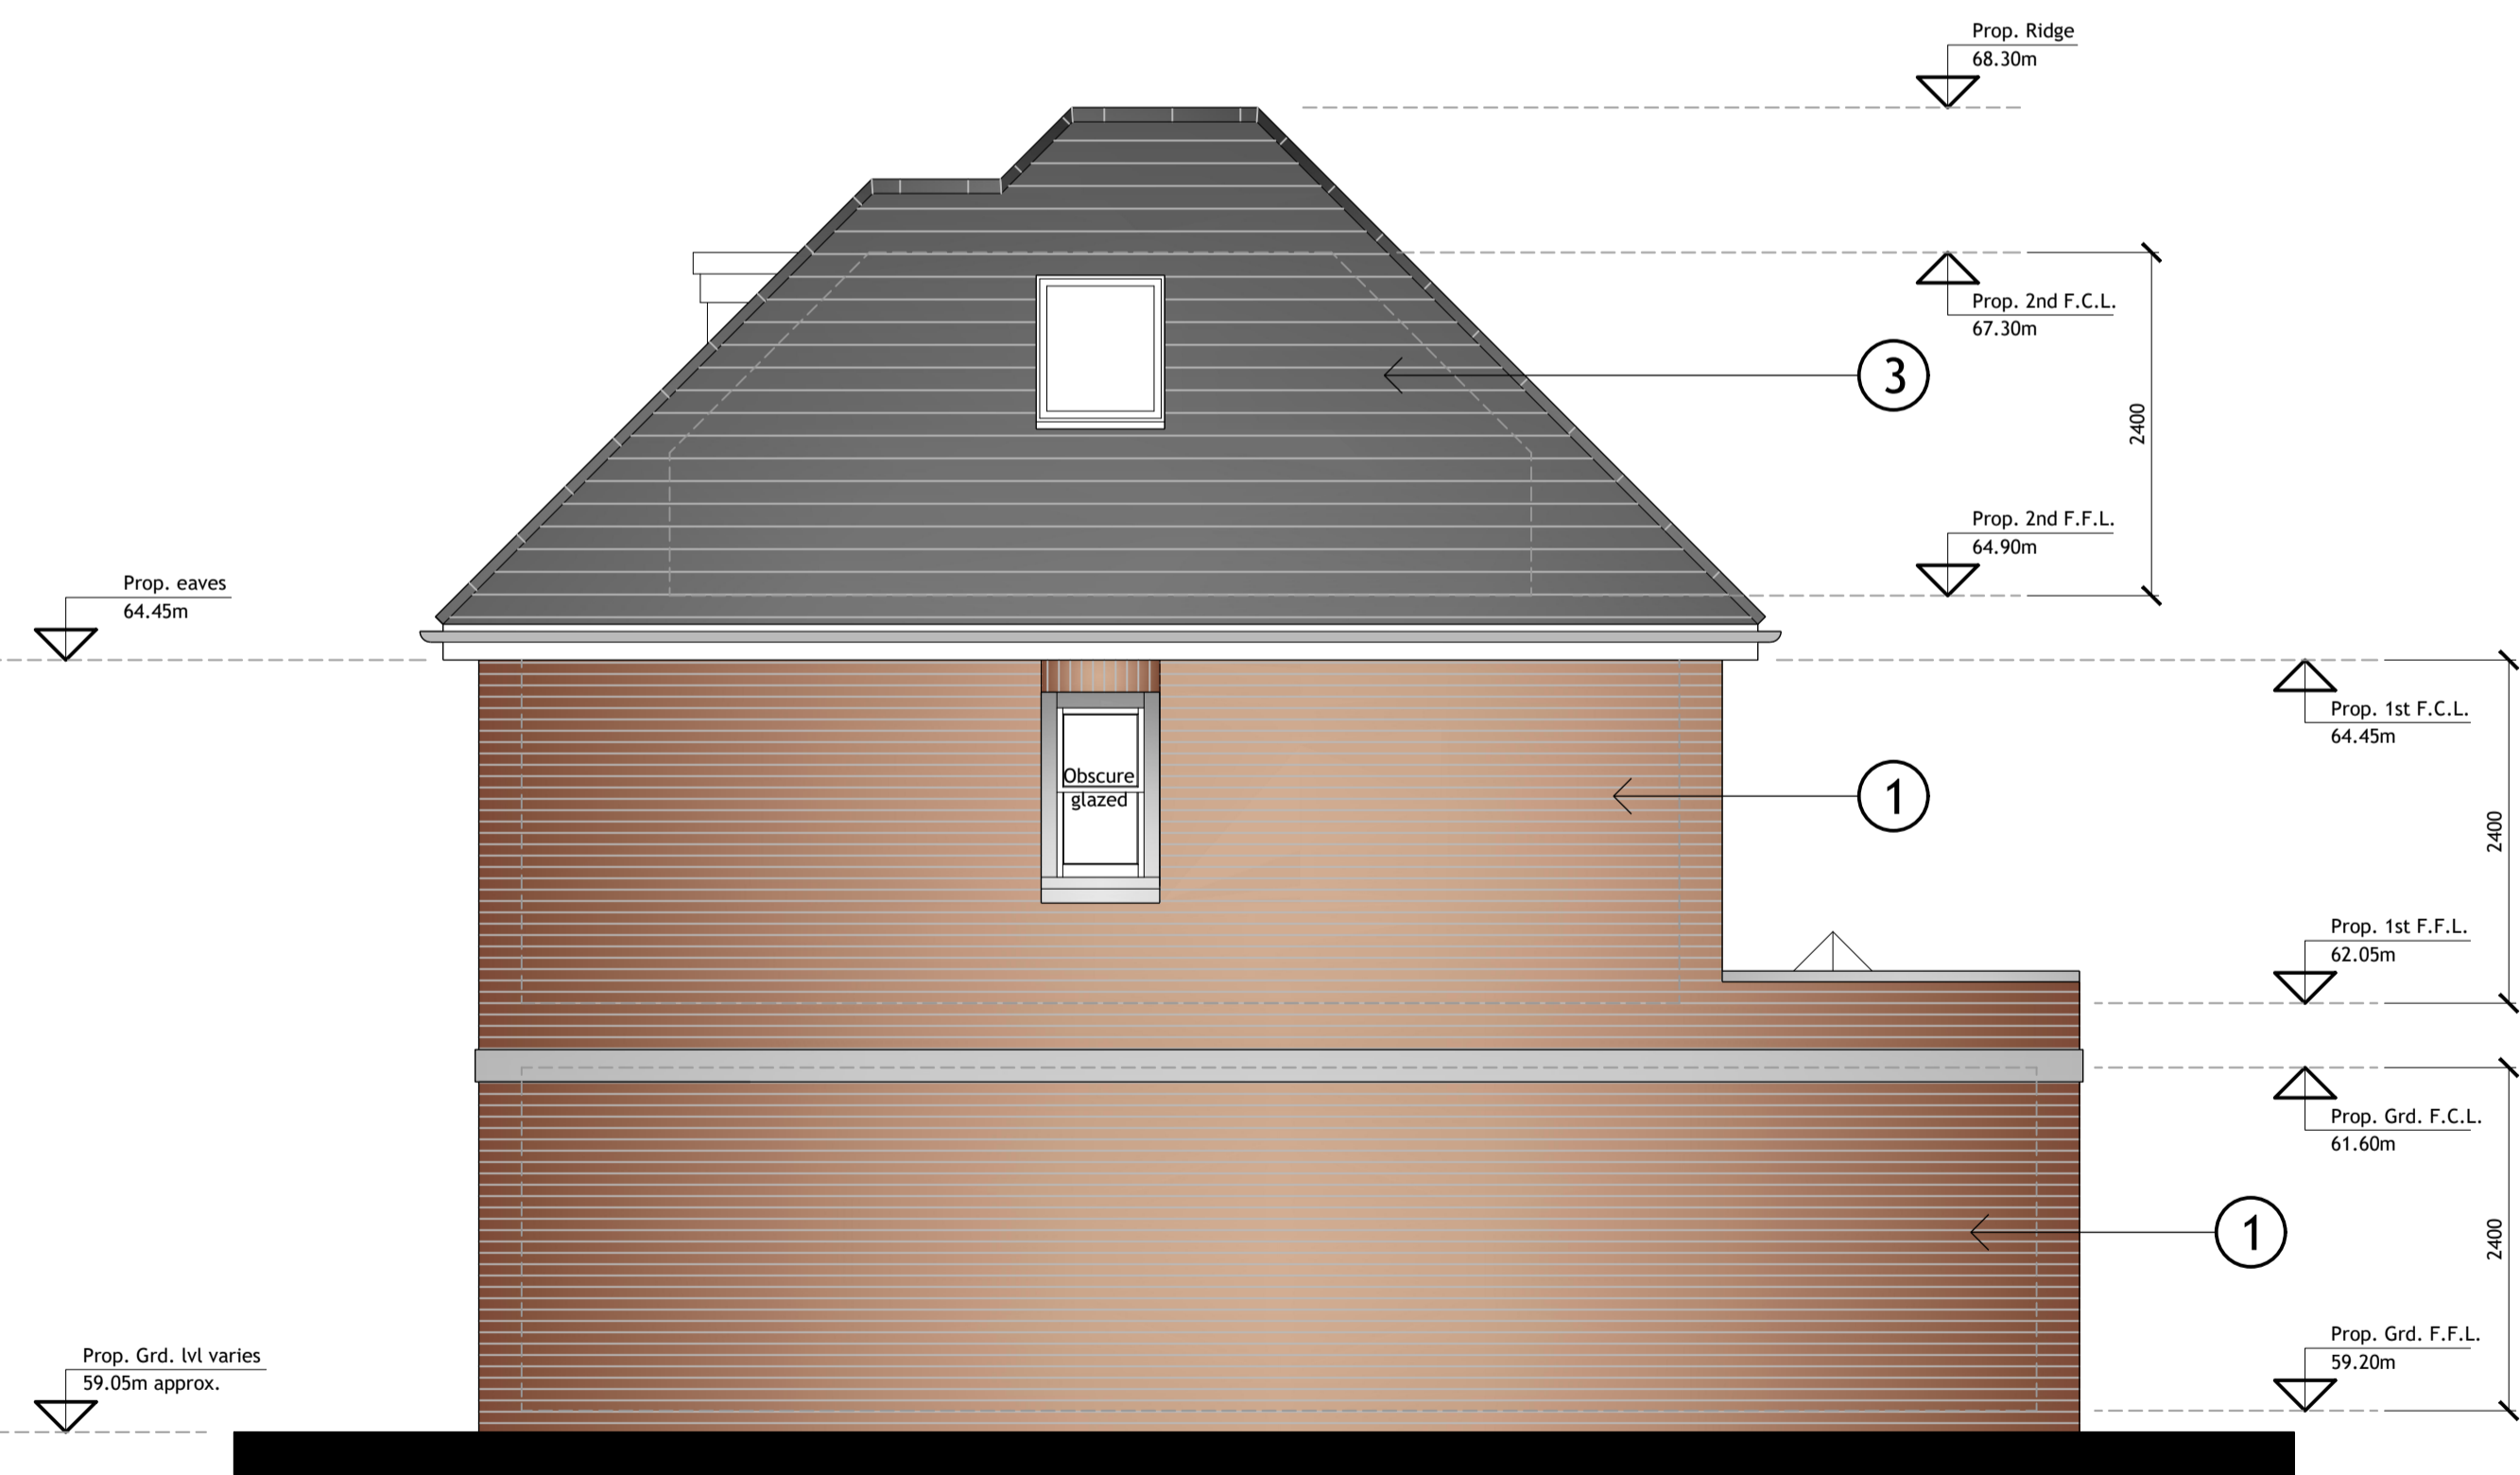

PLOT C - PROPOSED SIDE ELEVATION

**MATERIALS KEY**

① FACING BRICKWORK  
MICHELMERSCH - FRESH FIELD LANE

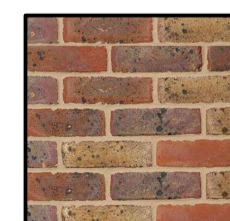

③ MARLEY HAWKINS ROOF TILE  
- COLOUR GREY



② STONE BANDING, WINDOW SURROUNDS AND  
COPING  
HADDONSTONE - COLOUR PORTLAND



④ SHEET LEAD DORMER FACE/CHEEKS

Site Address  
**2 PINE HILL  
EPSOM**


Job Title  
**PROPOSED DEVELOPMENT**

Drawing Title  
**PROPOSED ELEVATIONS  
PLOT C**

Scale  
1:50

Date

Drawn by  
PWR

 

**Alan Cox**  
associates  
Architectural & Planning Consultants  
TEL: 020 - 8440 - 7777  
FAX: 020 - 8364 - 9556

Drwg.No.  
**504921/C/120**

Rev.  
-

No.	Date	By	Contents
Revisions			