


**PLOT B**  
**PROPOSED GROUND FLOOR PLAN**  
**G.I.A. = 120m<sup>2</sup>**

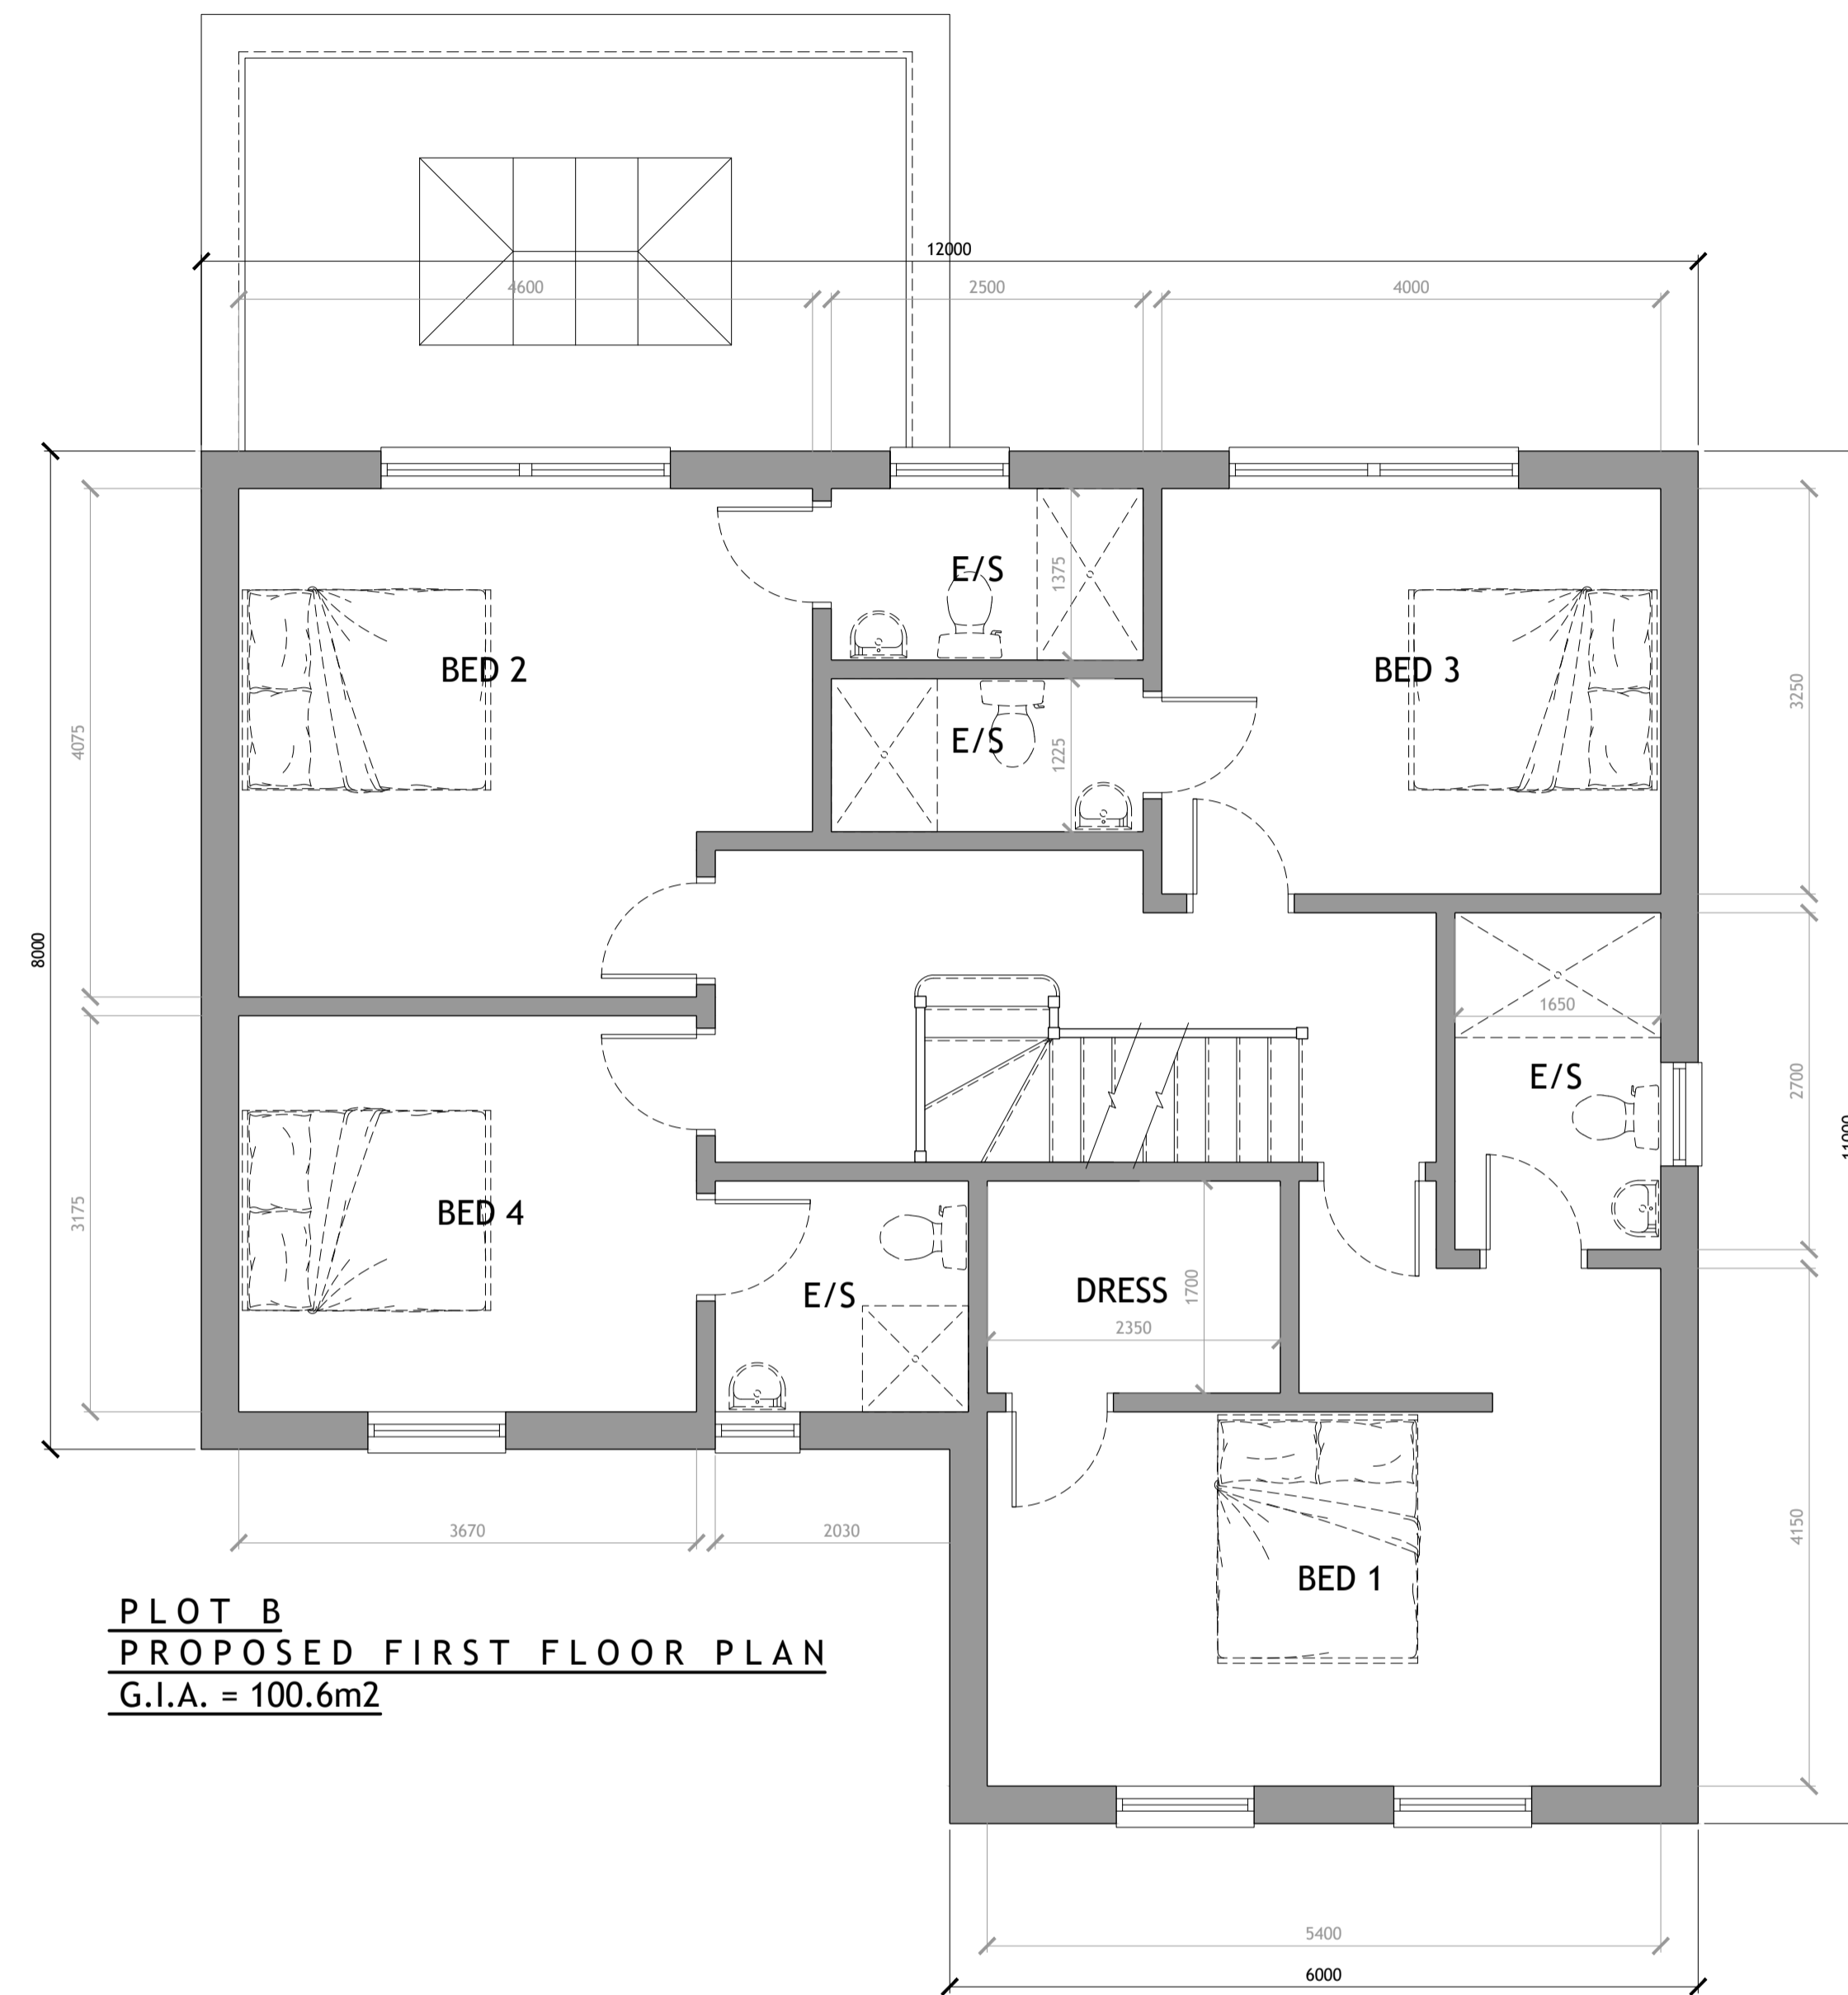

**PLOT B**  
**PROPOSED FIRST FLOOR PLAN**  
**G.I.A. = 100.6m<sup>2</sup>**

No.	Date	By	Contents

**Revisions**

<b>Site Address</b>			
2 PINE HILL EPSOM			

<b>Job Title</b>			
PROPOSED DEVELOPMENT			

<b>Drawing Title</b>			
PLOT B - PROPOSED PLANS SHEET 1			
<b>Scale</b>	<b>Date</b>	<b>Drawn by</b>	
1:100	MAR 21	PWR	

  
**Alan Cox**  
 associates  
 Architectural & Planning Consultants  
 TEL: 020 - 8440 - 7777  
 FAX: 020 - 8364 - 9556

<b>Drp.No.</b>	<b>Rev.</b>
504921/B/111	-