


**PLOT C**  
**PROPOSED SECOND FLOOR PLAN**  
 G.I.A. = 33m<sup>2</sup> @ 1.5m Min. ABOVE F.F.L.

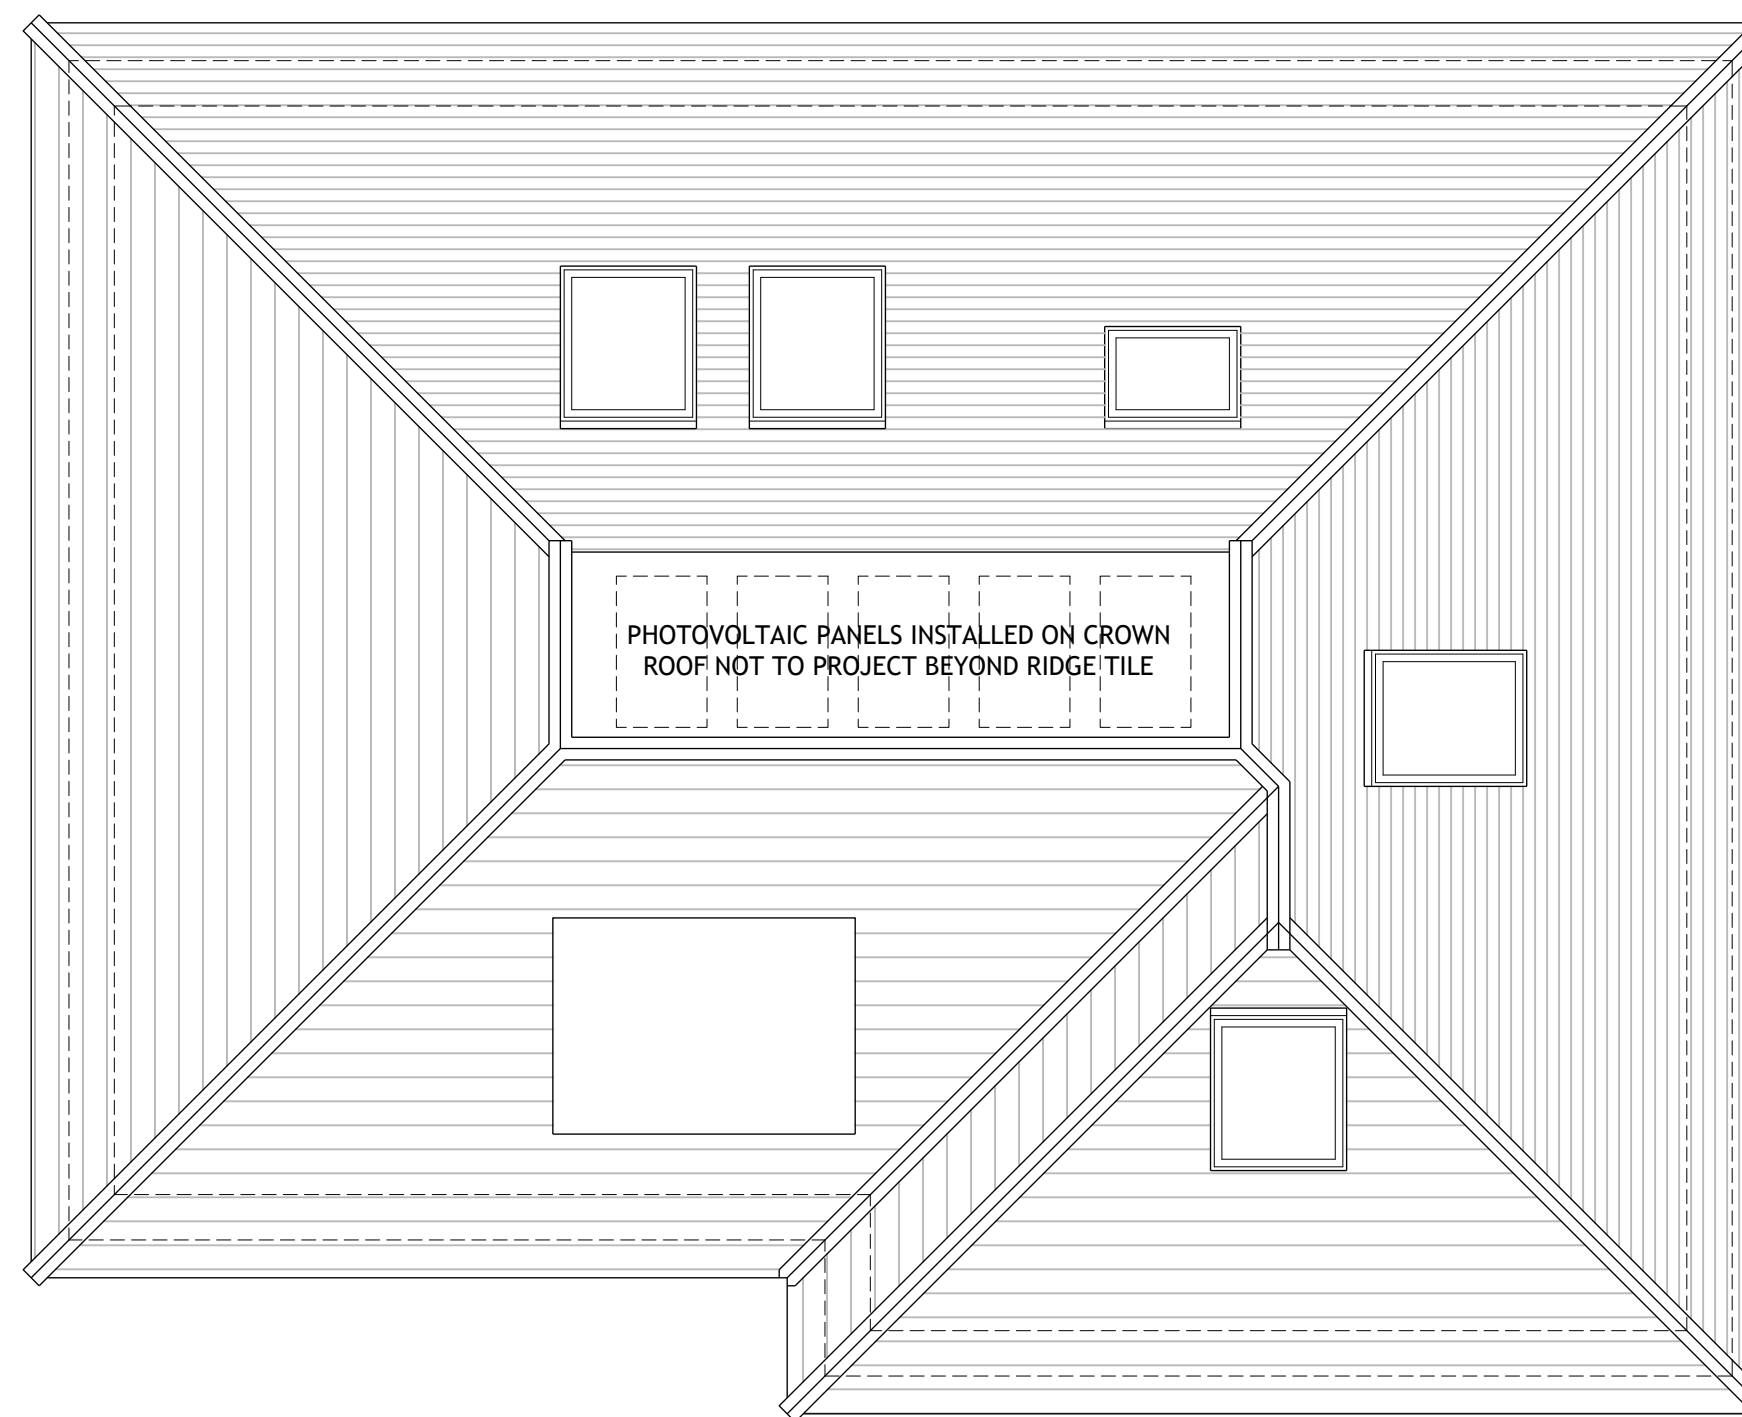

**PLOT C**  
**PROPOSED ROOF PLAN**

No.	Date	By	Contents

**Revisions**

**Site Address**  
 2 PINE HILL  
 EPSOM

**Job Title**  
 PROPOSED DEVELOPMENT

**Drawing Title**  
 PLOT C - PROPOSED PLANS  
 SHEET 2

<b>Scale</b> 1:100	<b>Date</b> MAR 21	<b>Drawn by</b> PWR
-----------------------	-----------------------	------------------------

<b>Dwg.No.</b> 504921/C/122	<b>Rev.</b> -
--------------------------------	------------------