


PLOT C
PROPOSED GROUND FLOOR PLAN
 G.I.A. = 99.8m²

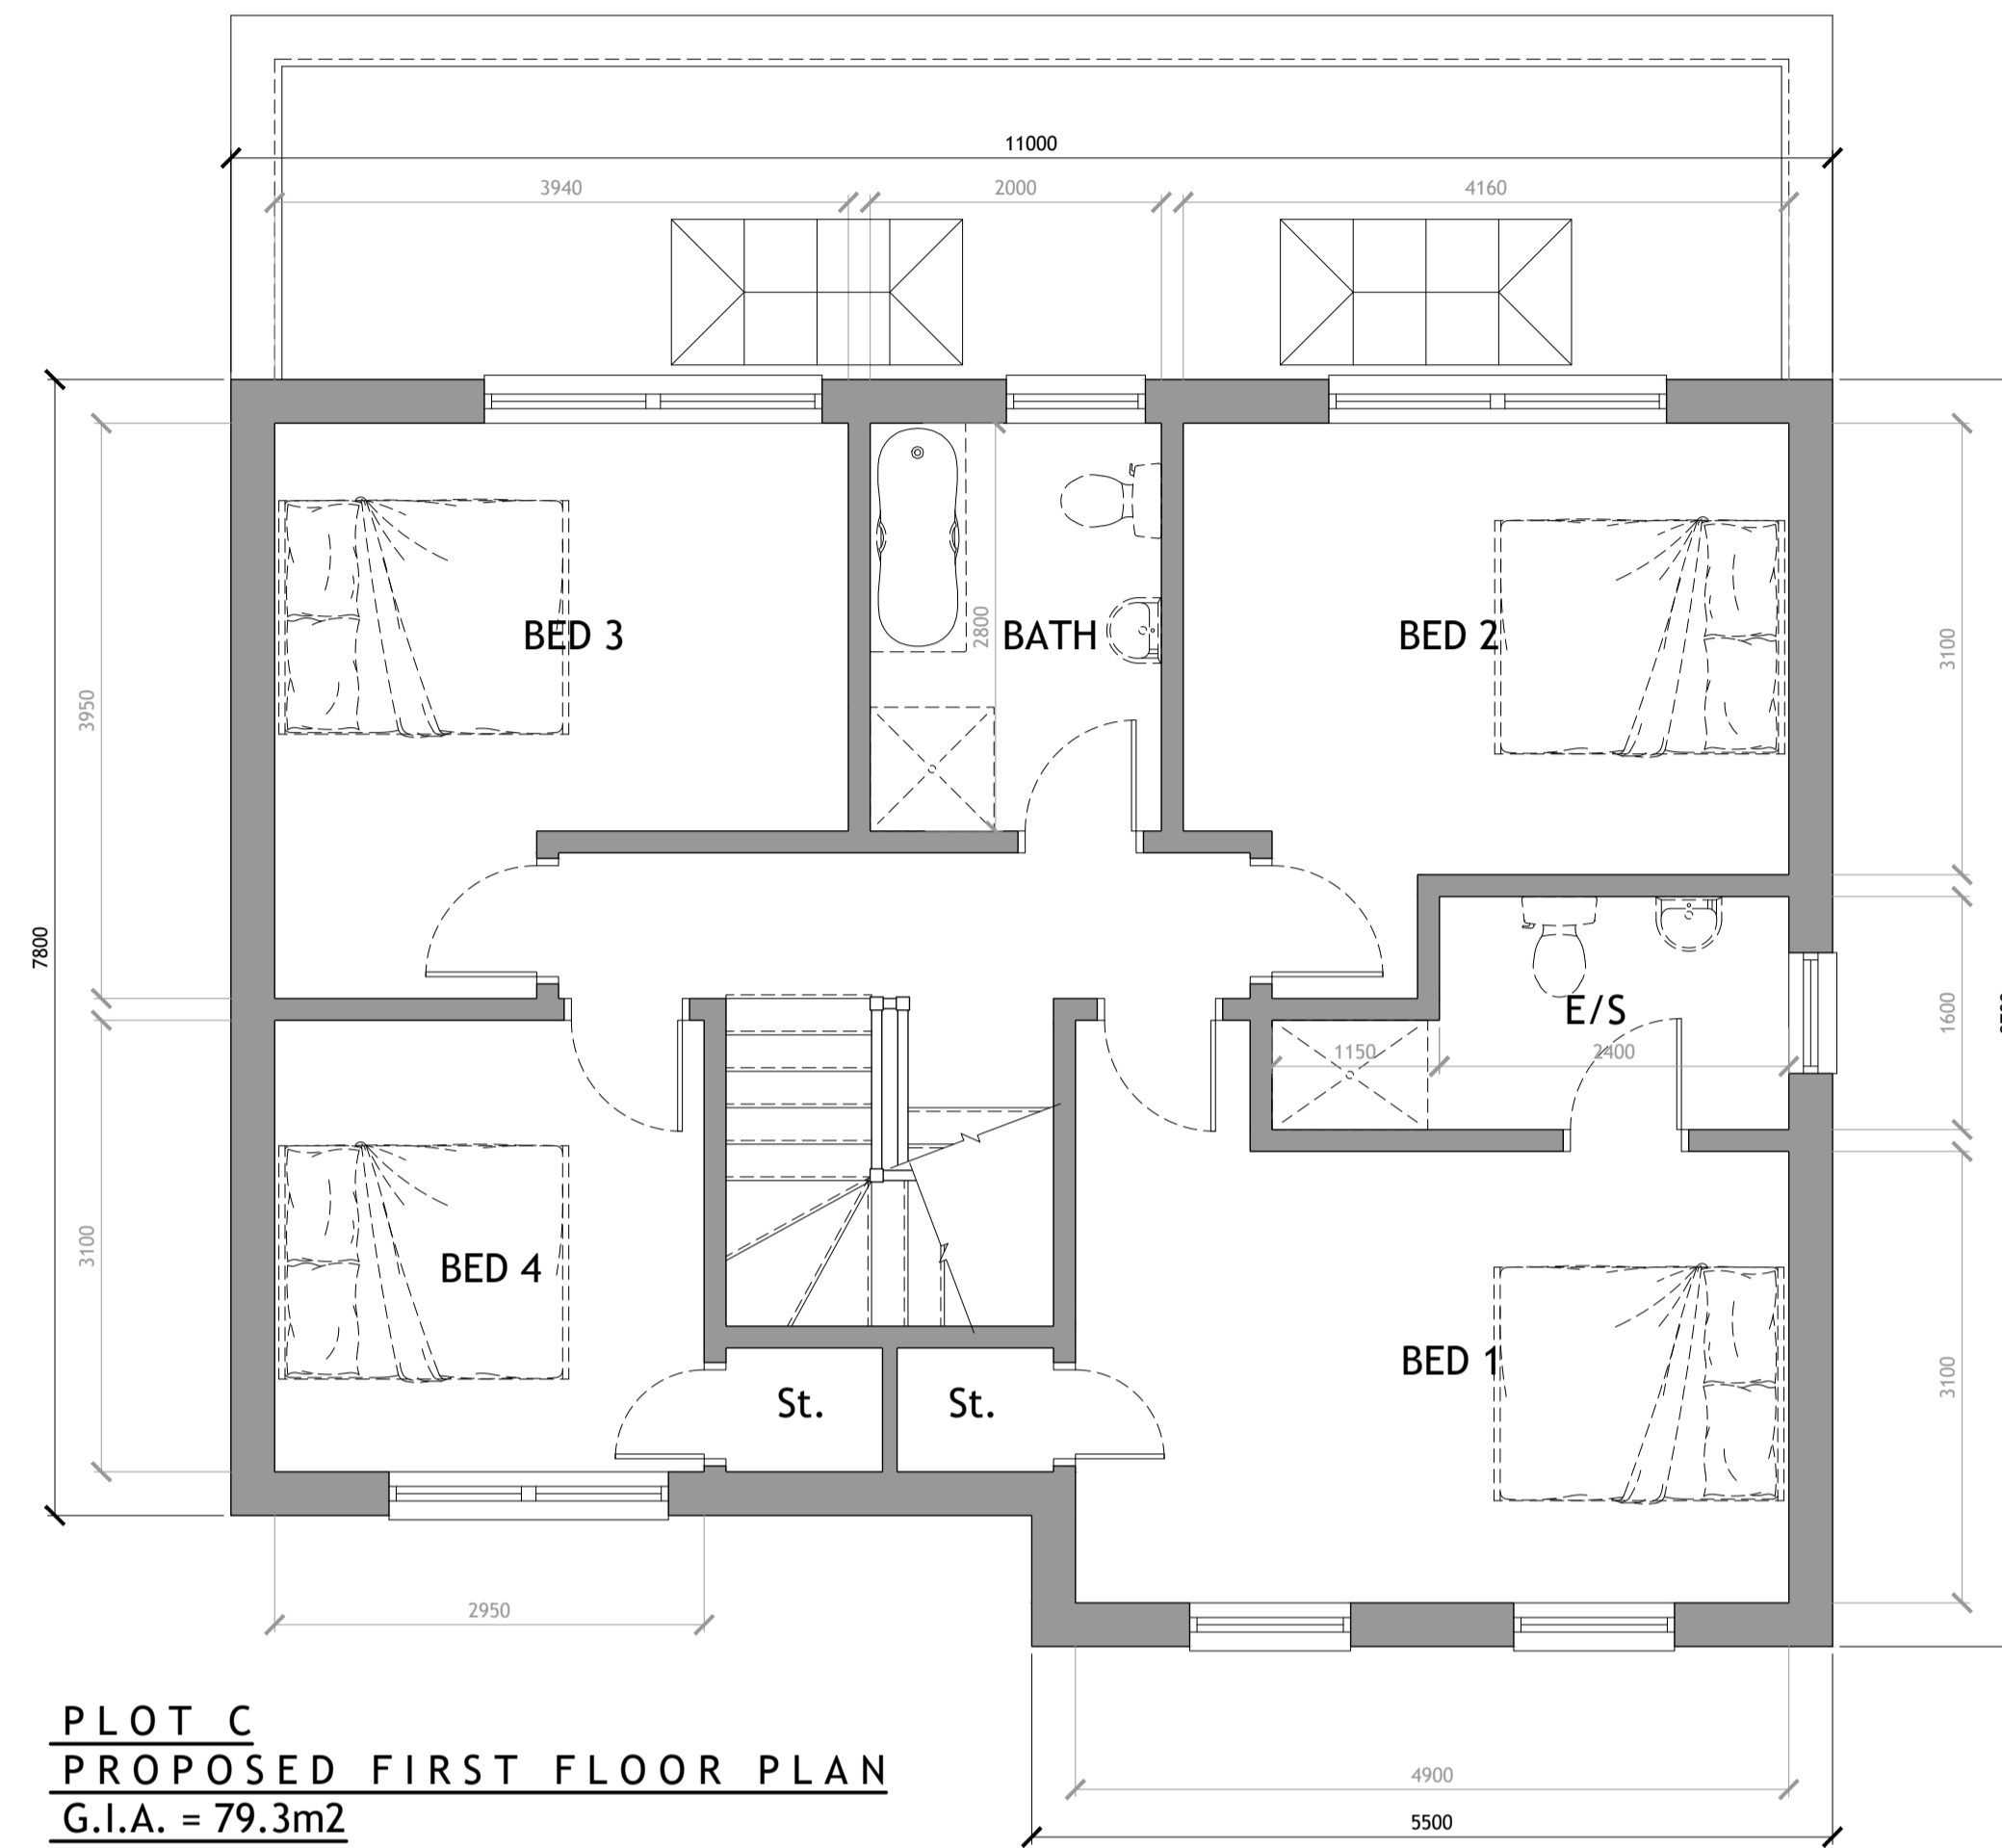

PLOT C
PROPOSED FIRST FLOOR PLAN
 G.I.A. = 79.3m²

No.	Date	By	Contents

Revisions

Site Address
 2 PINE HILL
 EPSOM

Job Title
 PROPOSED DEVELOPMENT

Drawing Title
 PLOT C - PROPOSED PLANS
 SHEET 1

Scale 1:100	Date MAR 21	Drawn by PWR
-----------------------	-----------------------	------------------------

Alan Cox
 associates
 Architectural & Planning Consultants
 TEL: 020 - 8440 - 7777
 FAX: 020 - 8364 - 9556

Drwg.No. 504921/C/121	Rev. -
---------------------------------	------------------