




PLOT B - PROPOSED FRONT ELEVATION

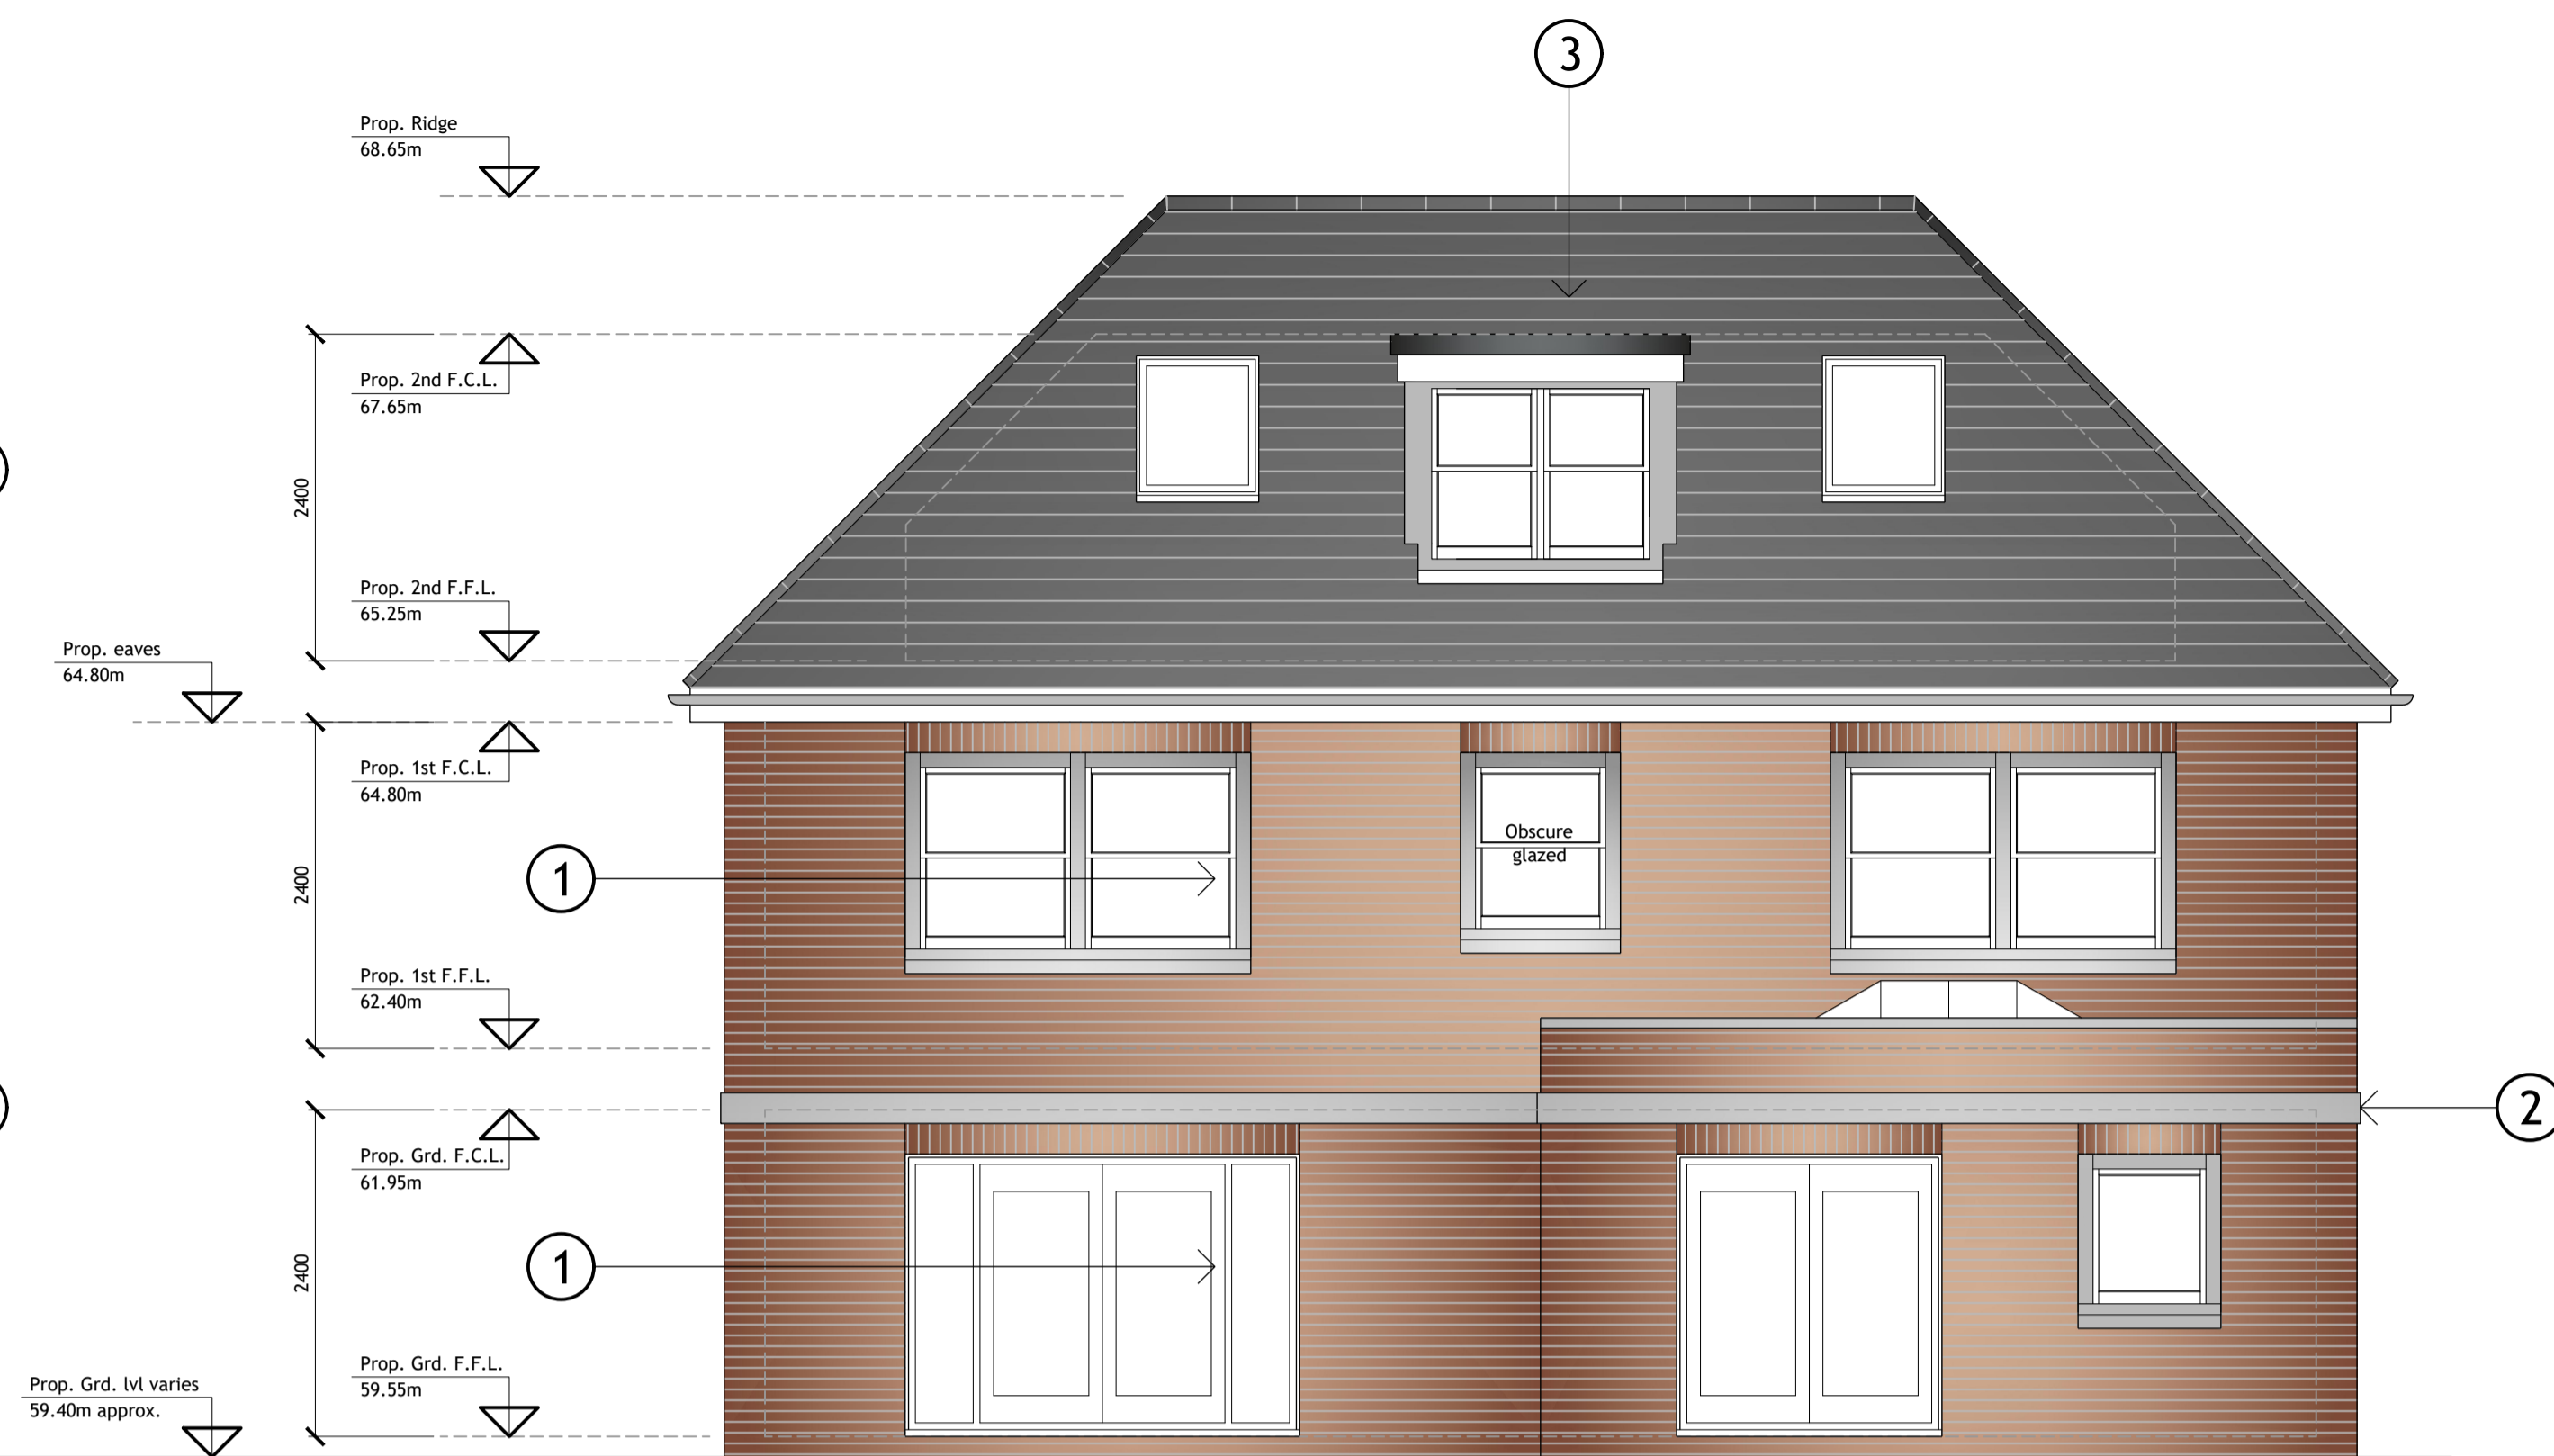

PLOT B - PROPOSED REAR ELEVATION

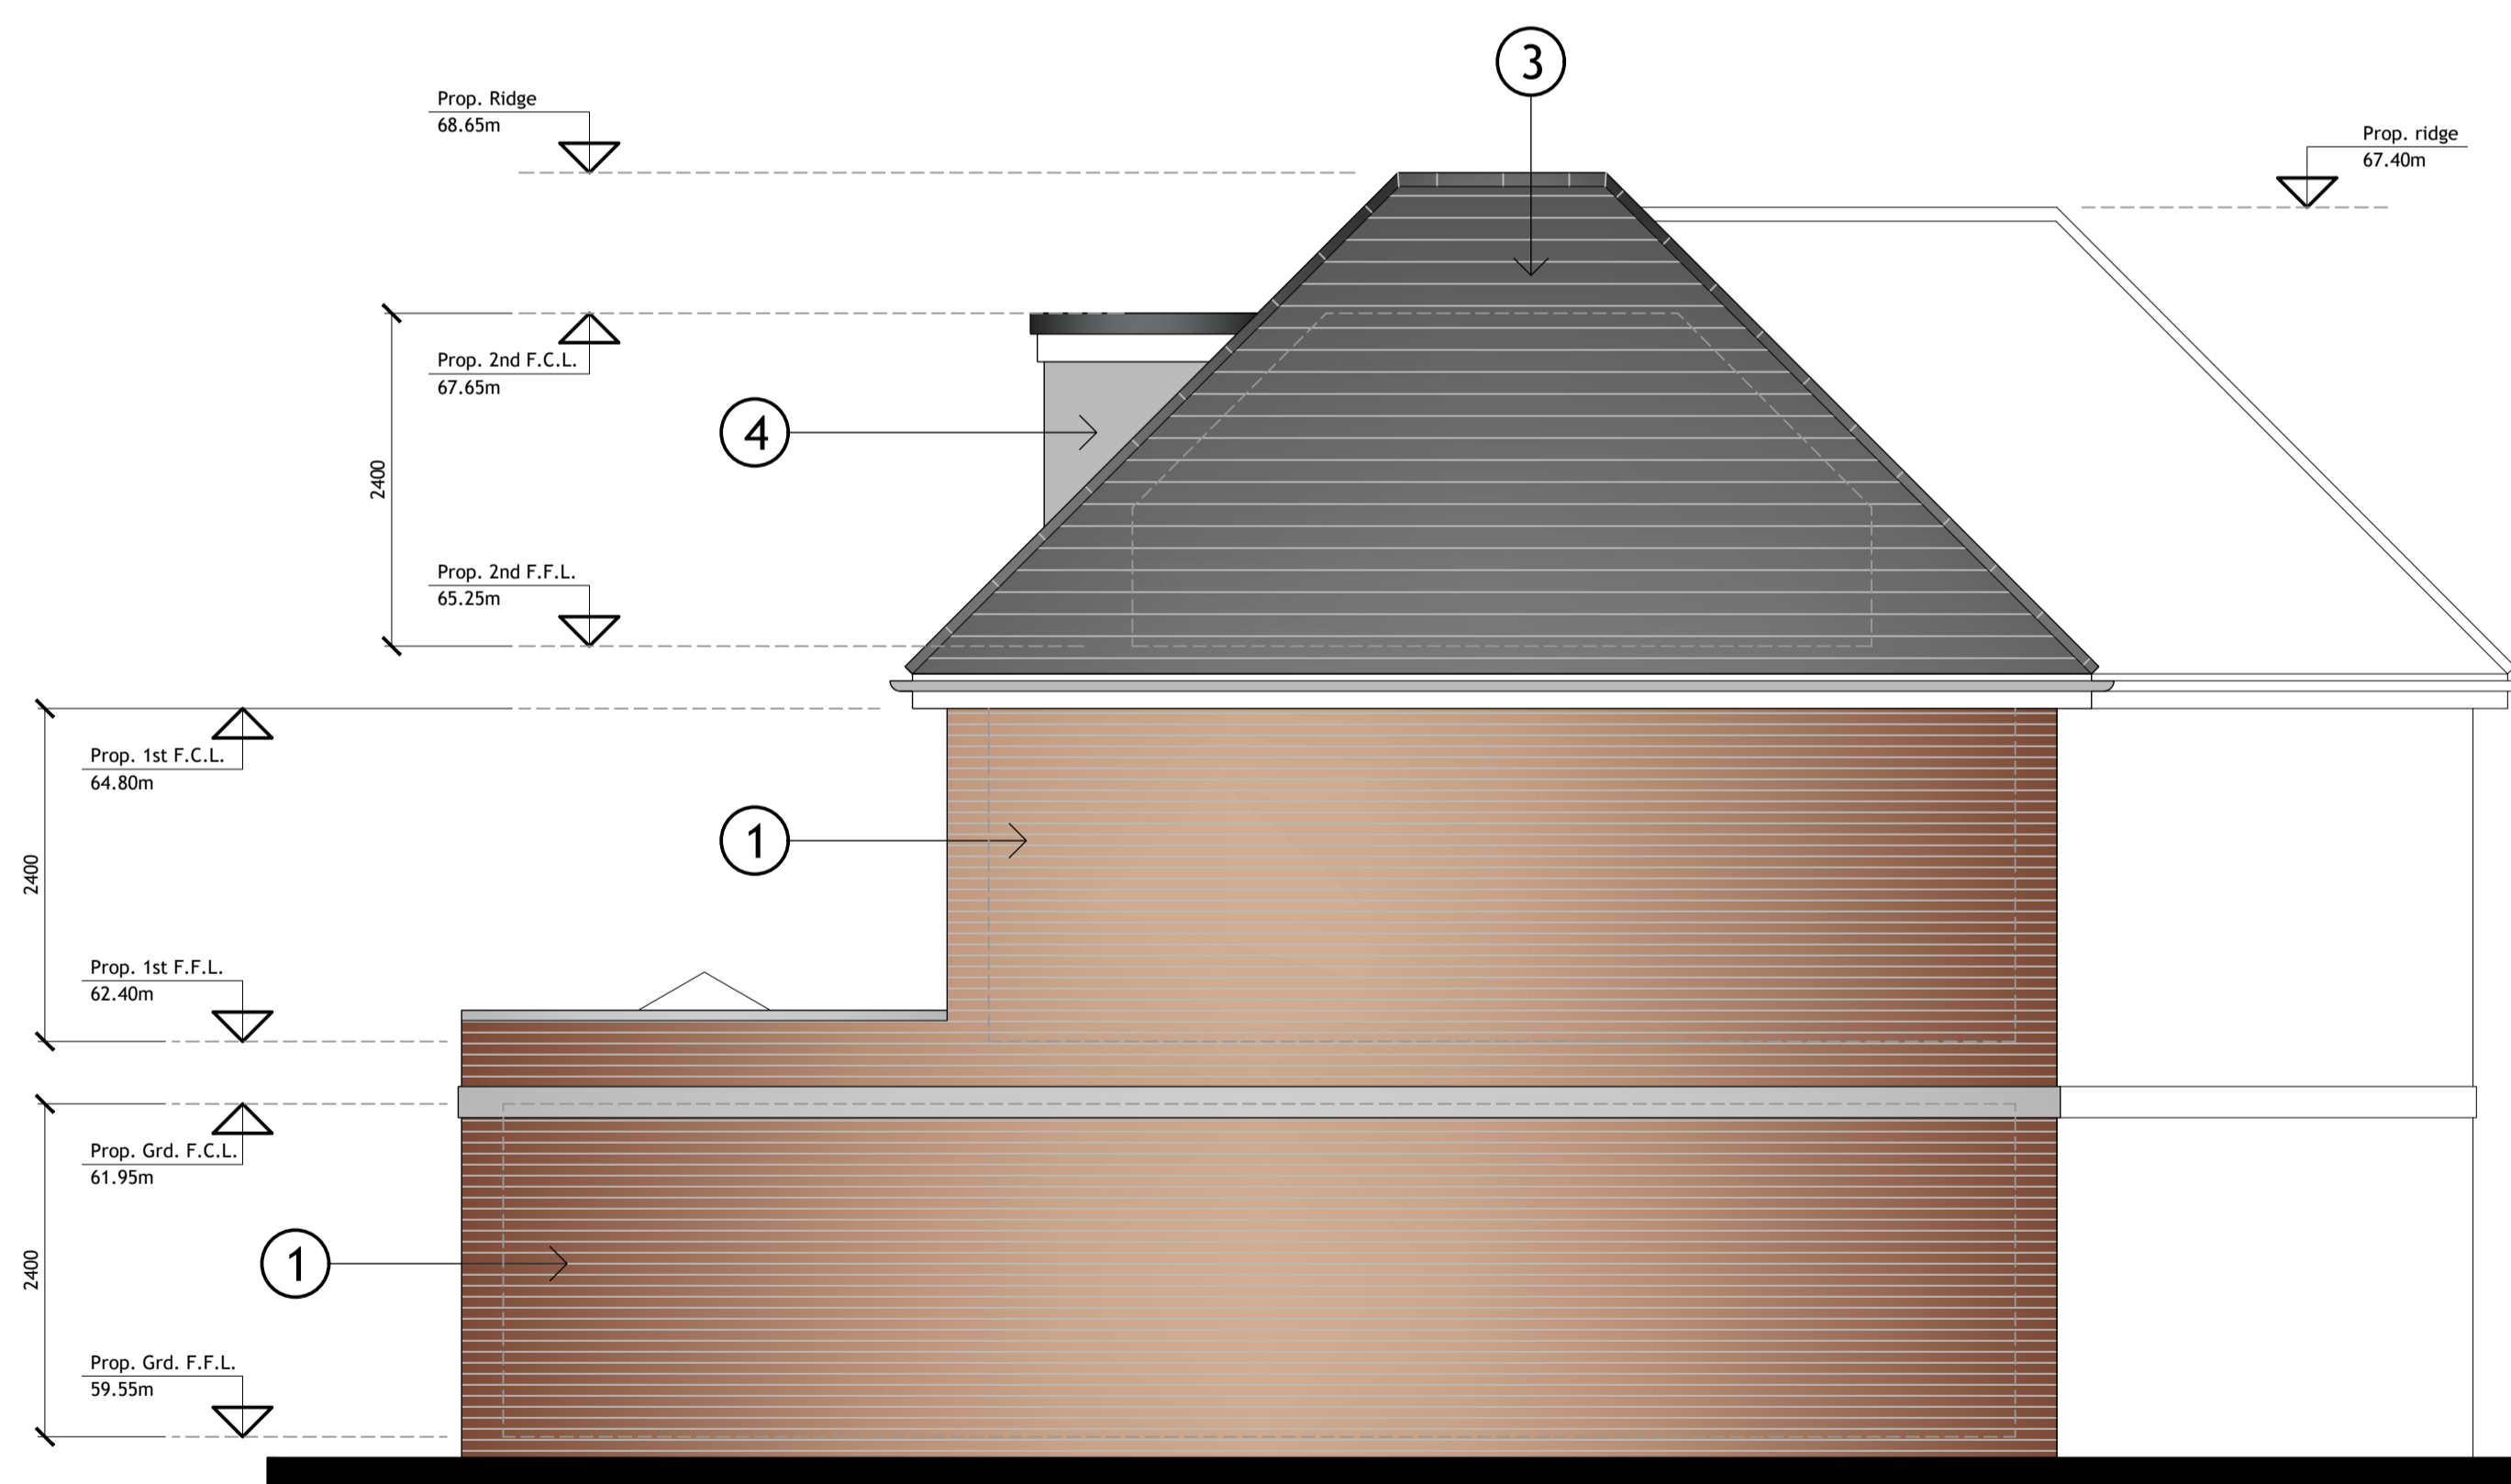


PLOT B - PROPOSED SIDE ELEVATION

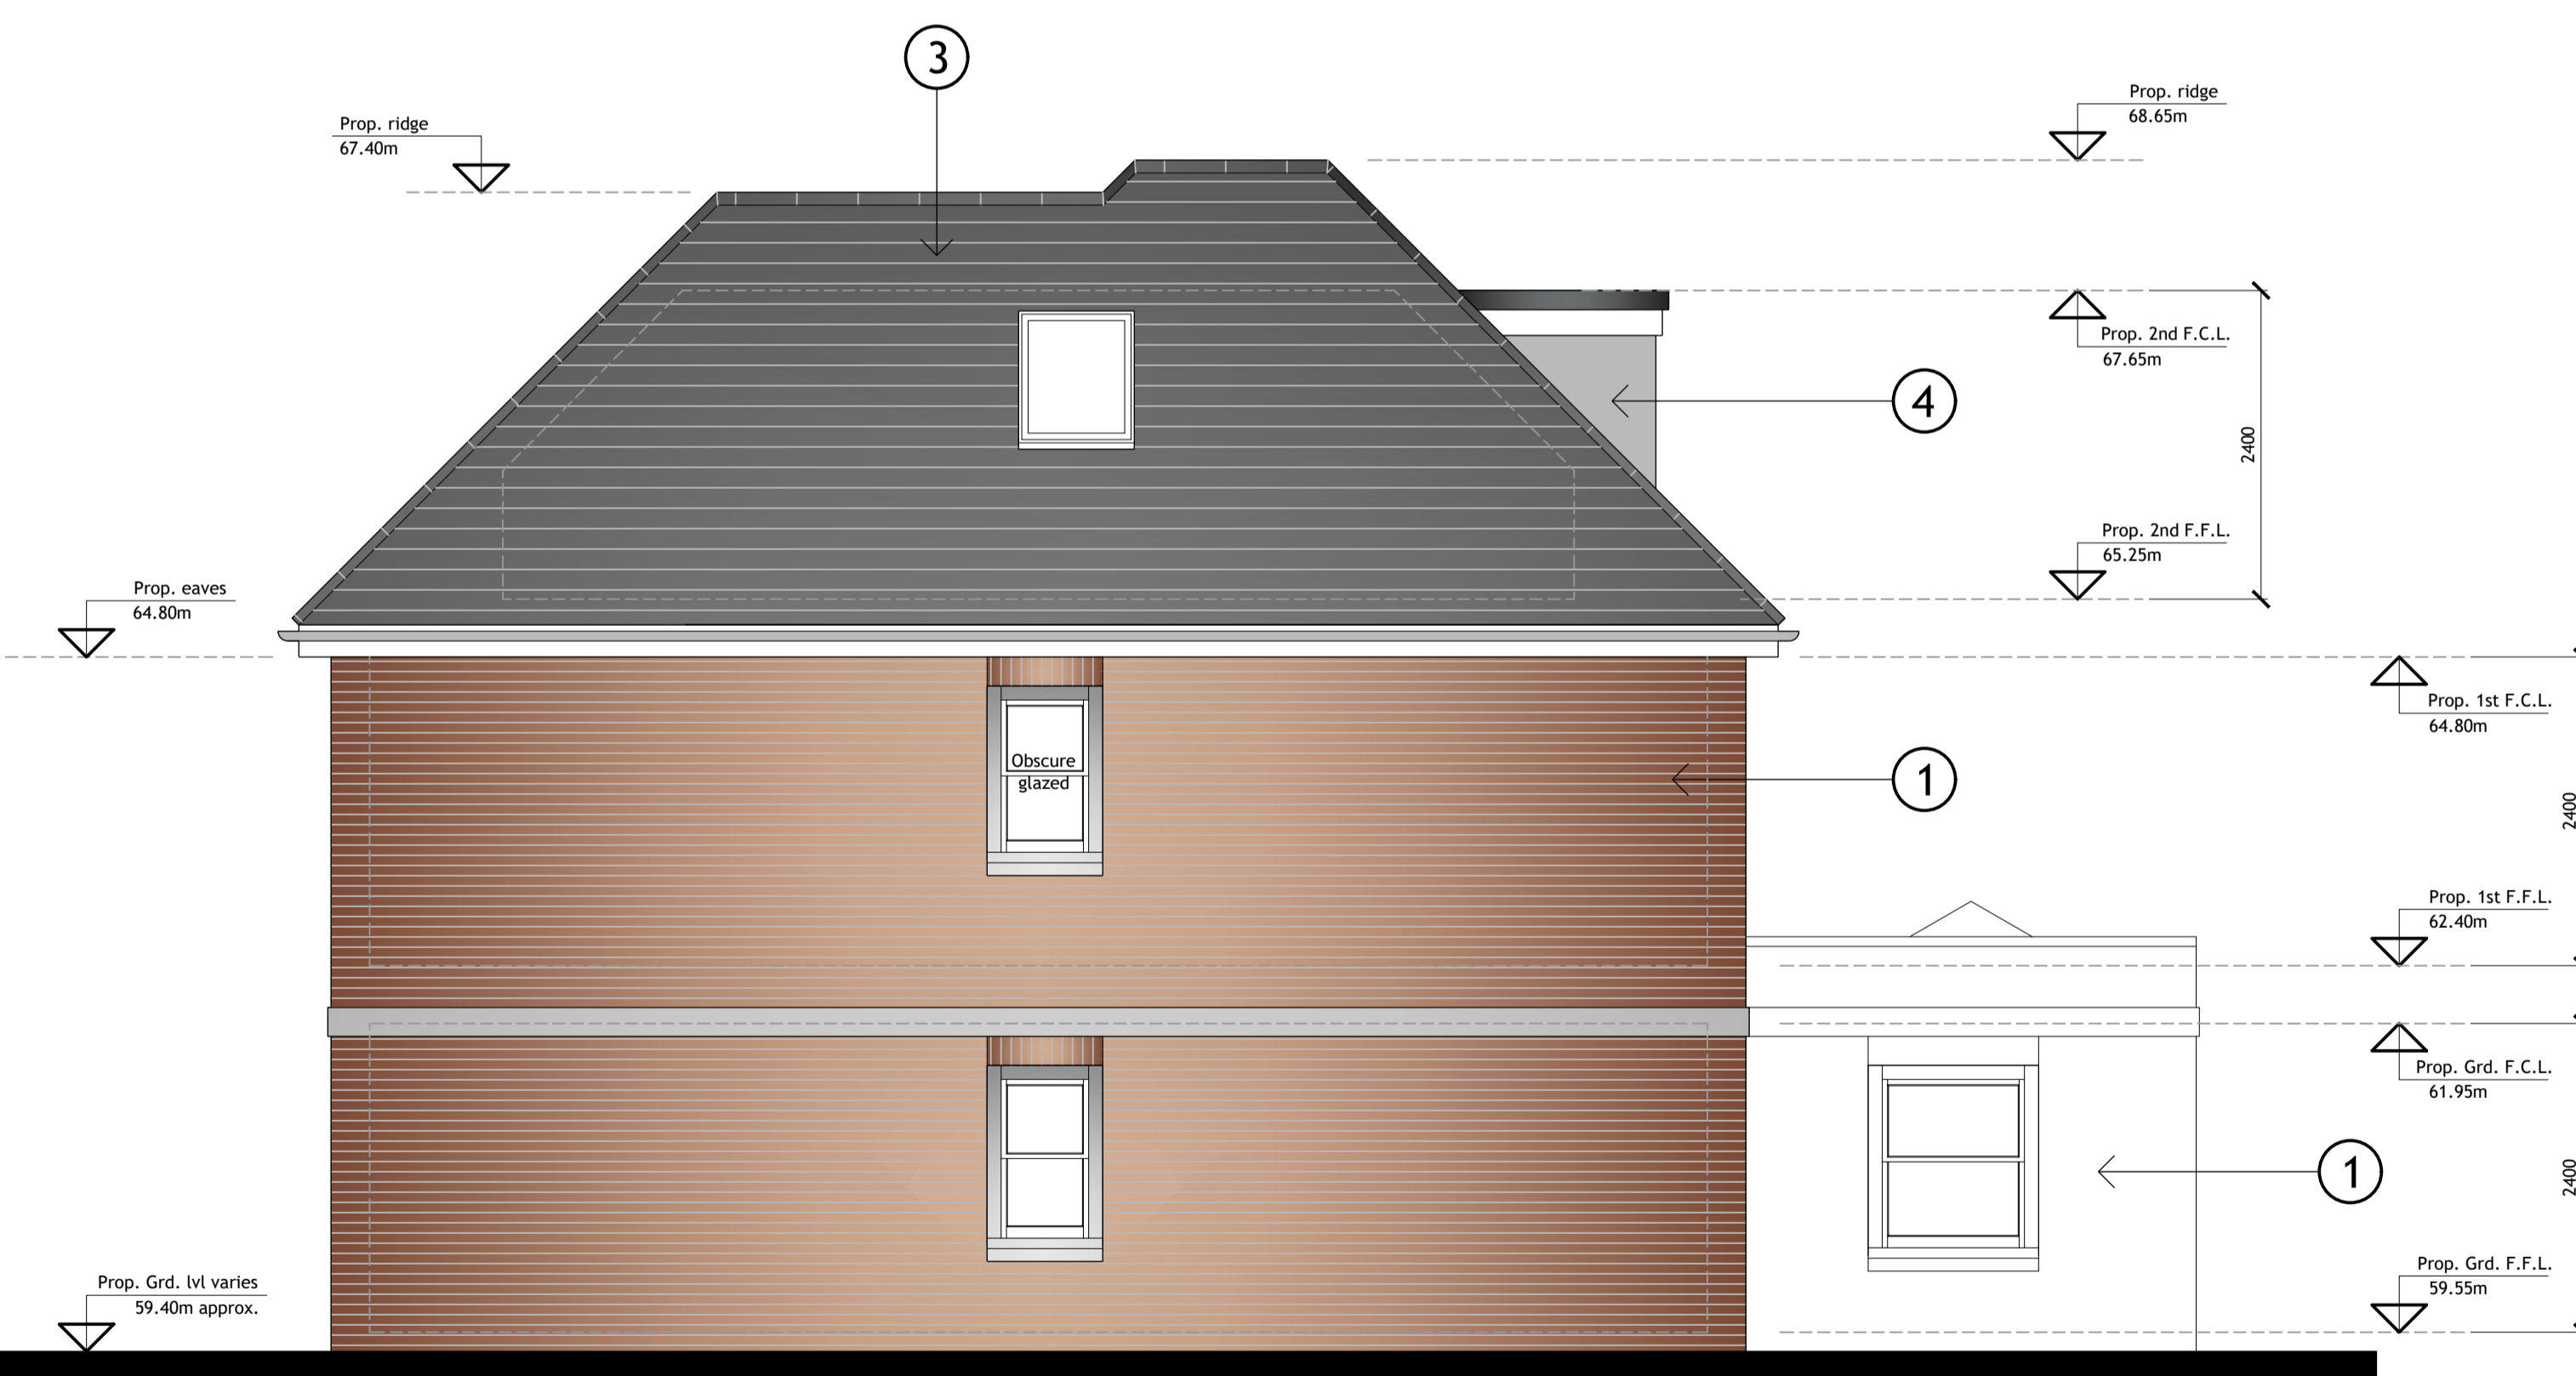

PLOT B - PROPOSED SIDE ELEVATION

MATERIALS KEY

① FACING BRICKWORK
MICHELMERSCH - FRESH FIELD LANE

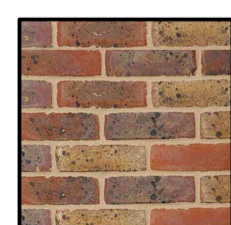

③ MARLEY HAWKINS ROOF TILE
- COLOUR GREY



② STONE BANDING, WINDOW SURROUNDS AND
COPING
HADDONSTONE - COLOUR PORTLAND



④ SHEET LEAD DORMER FACE/CHEEKS

Site Address

2 PINE HILL
EPSOM

Job Title

PROPOSED DEVELOPMENT


Drawing Title

PROPOSED ELEVATIONS
PLOT B

Scale
1:50

Date

Drawn by
PWR

 

SCALE AT 1:50

Alan Cox
associates
Architectural & Planning Consultants
TEL: 020 - 8440 - 7777
FAX: 020 - 8364 - 9556

Org.No.

504921/B/110

Rev.

-

No.	Date	By	Contents
Revisions			