


**PLOT A**  
**PROPOSED GROUND FLOOR PLAN**  
 G.I.A. = 110m<sup>2</sup>

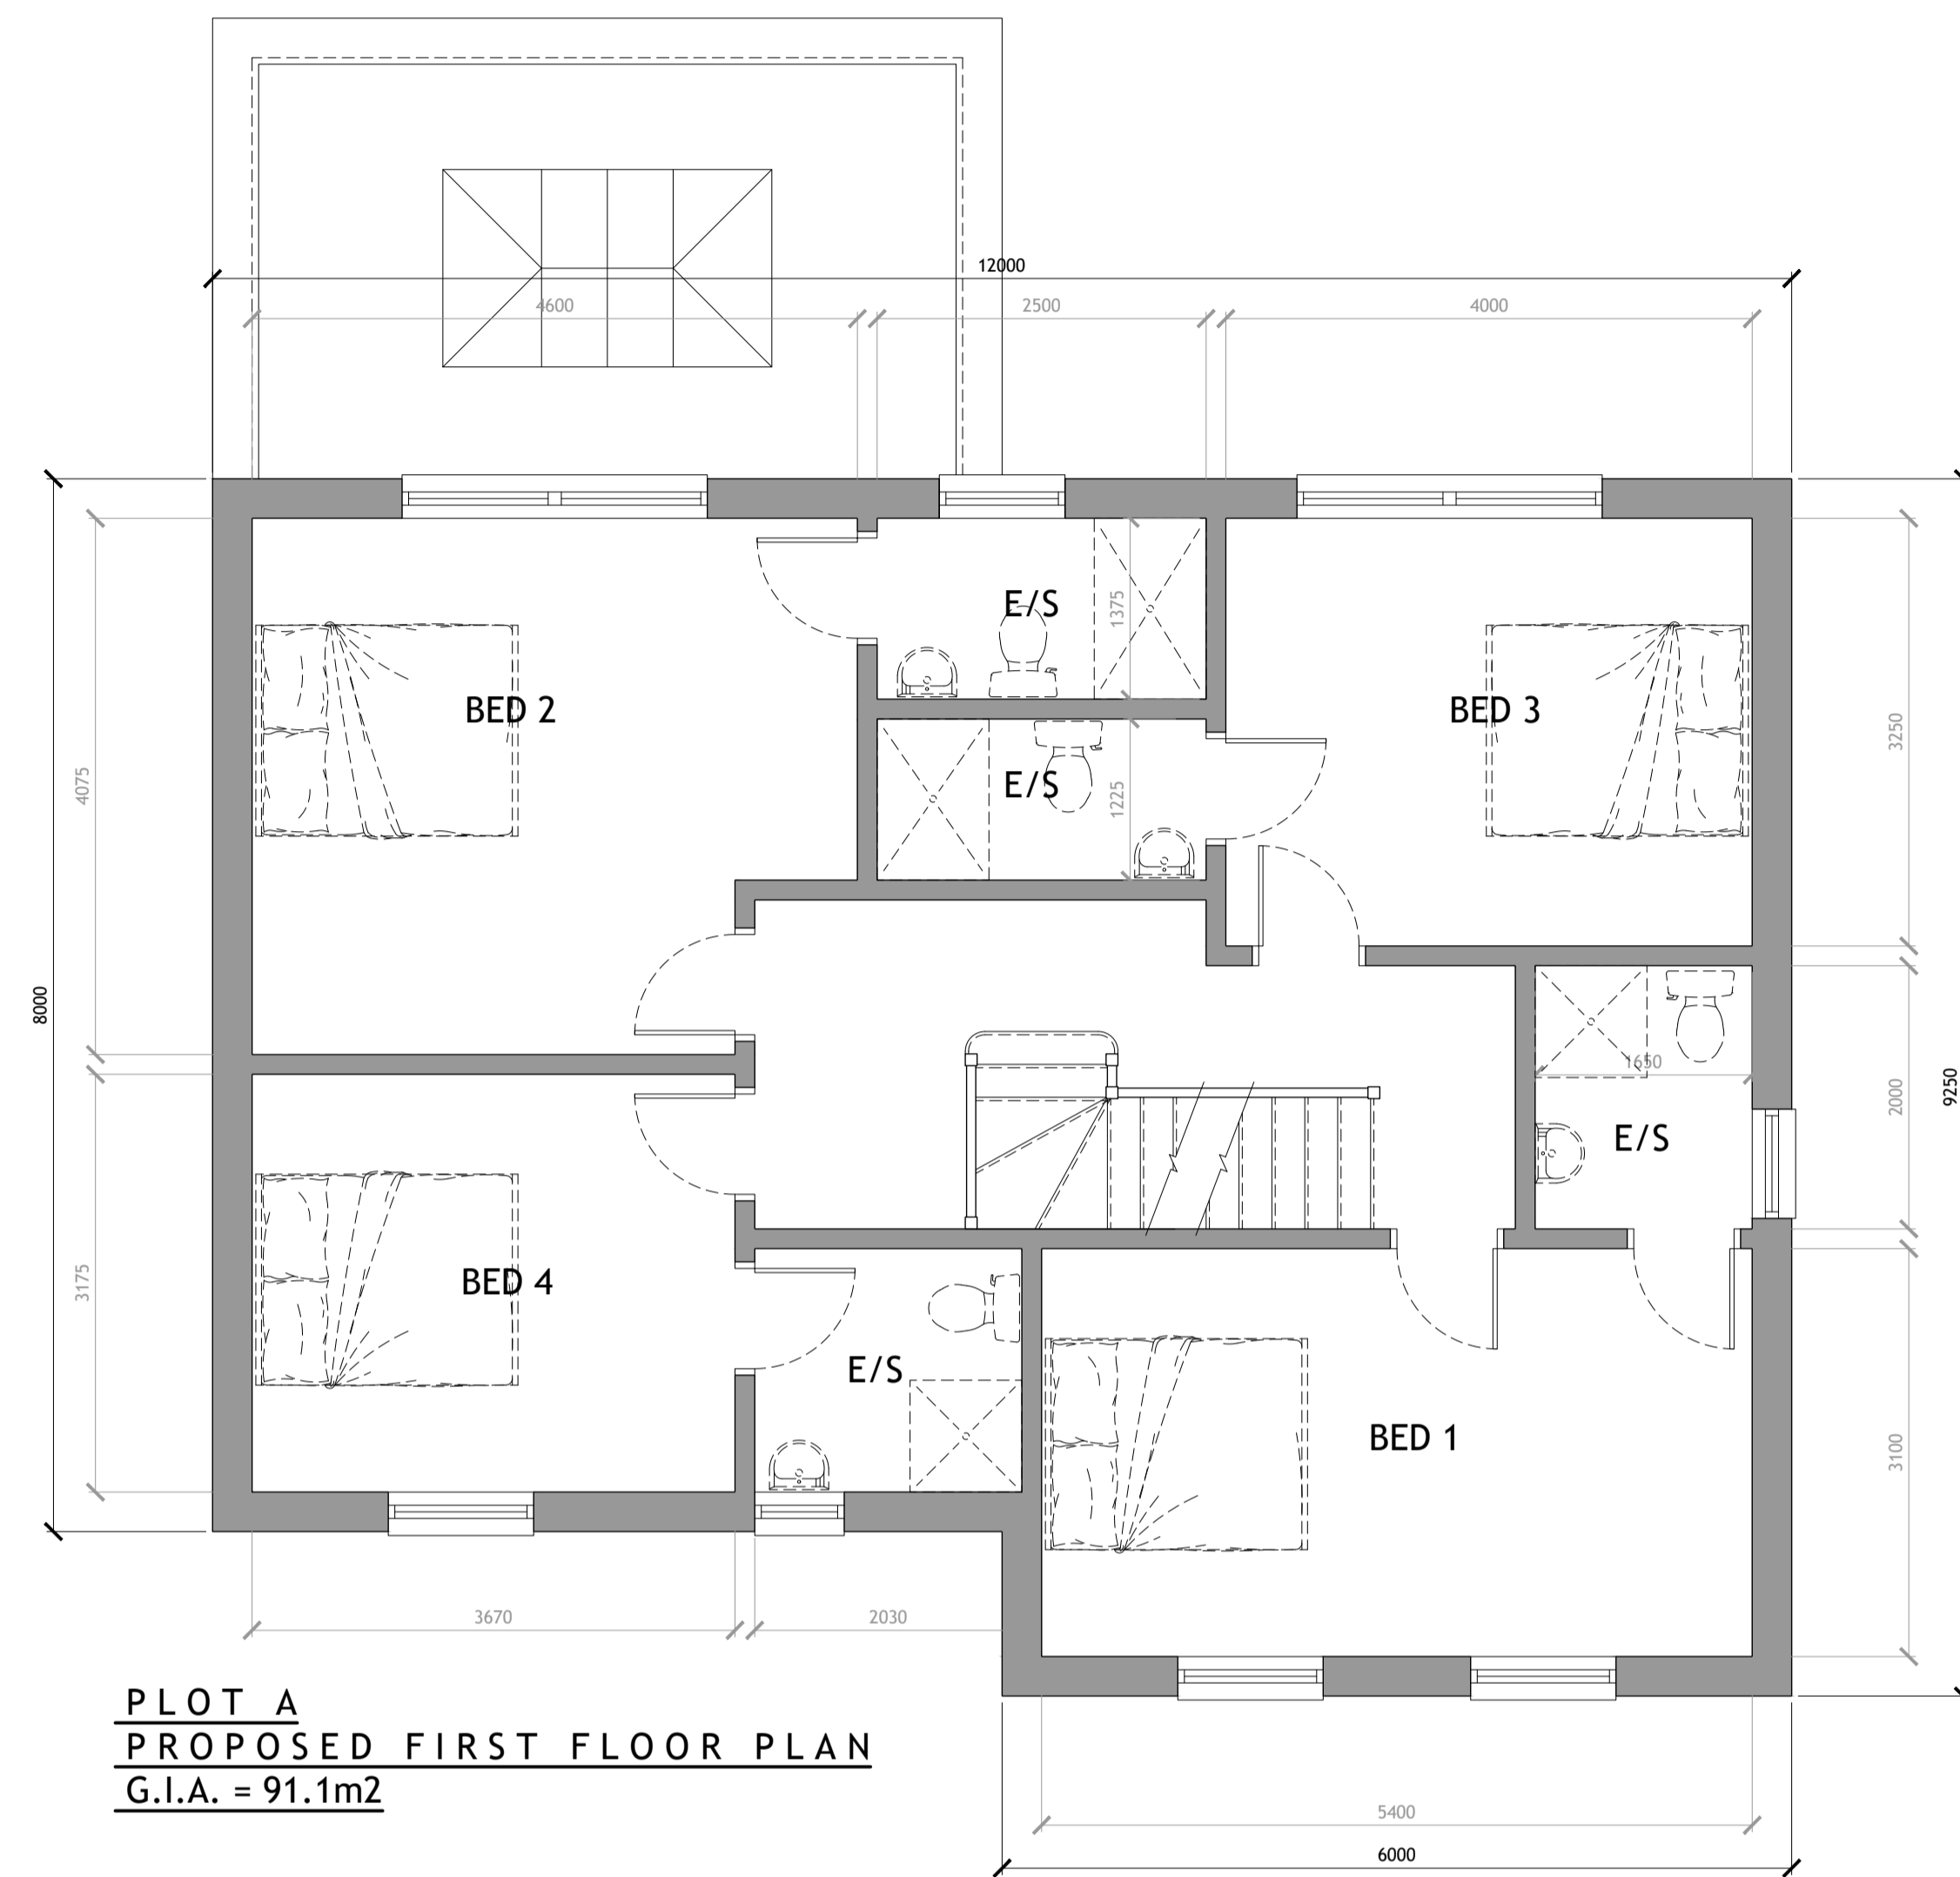

**PLOT A**  
**PROPOSED FIRST FLOOR PLAN**  
 G.I.A. = 91.1m<sup>2</sup>

No.	Date	By	Contents

**Revisions**

**Site Address**  
 2 PINE HILL  
 EPSOM

**Job Title**  
 PROPOSED DEVELOPMENT

**Drawing Title**  
 PLOT A - PROPOSED PLANS  
 SHEET 1

<b>Scale</b> 1:100	<b>Date</b> MAR 21	<b>Drawn by</b> PWR
-----------------------	-----------------------	------------------------

<b>Drp.No.</b> 504921/A/101	<b>Rev.</b> -
--------------------------------	------------------