





The contractor is responsible for checking dimensions, tolerances and references. Any discrepancy to be verified with the Architect before proceeding with the works.  
Where an item is covered by drawings to different scales the larger scale drawing is to be worked to.  
Do not scale drawing. Figured dimensions to be worked to in all cases.

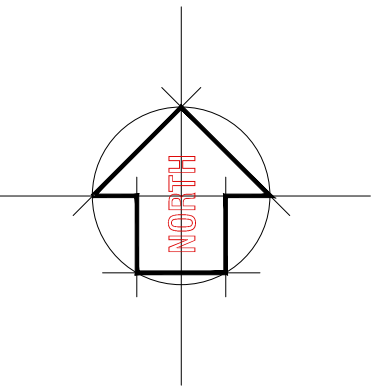

**PROPOSED SIGNAGE LOCATION**

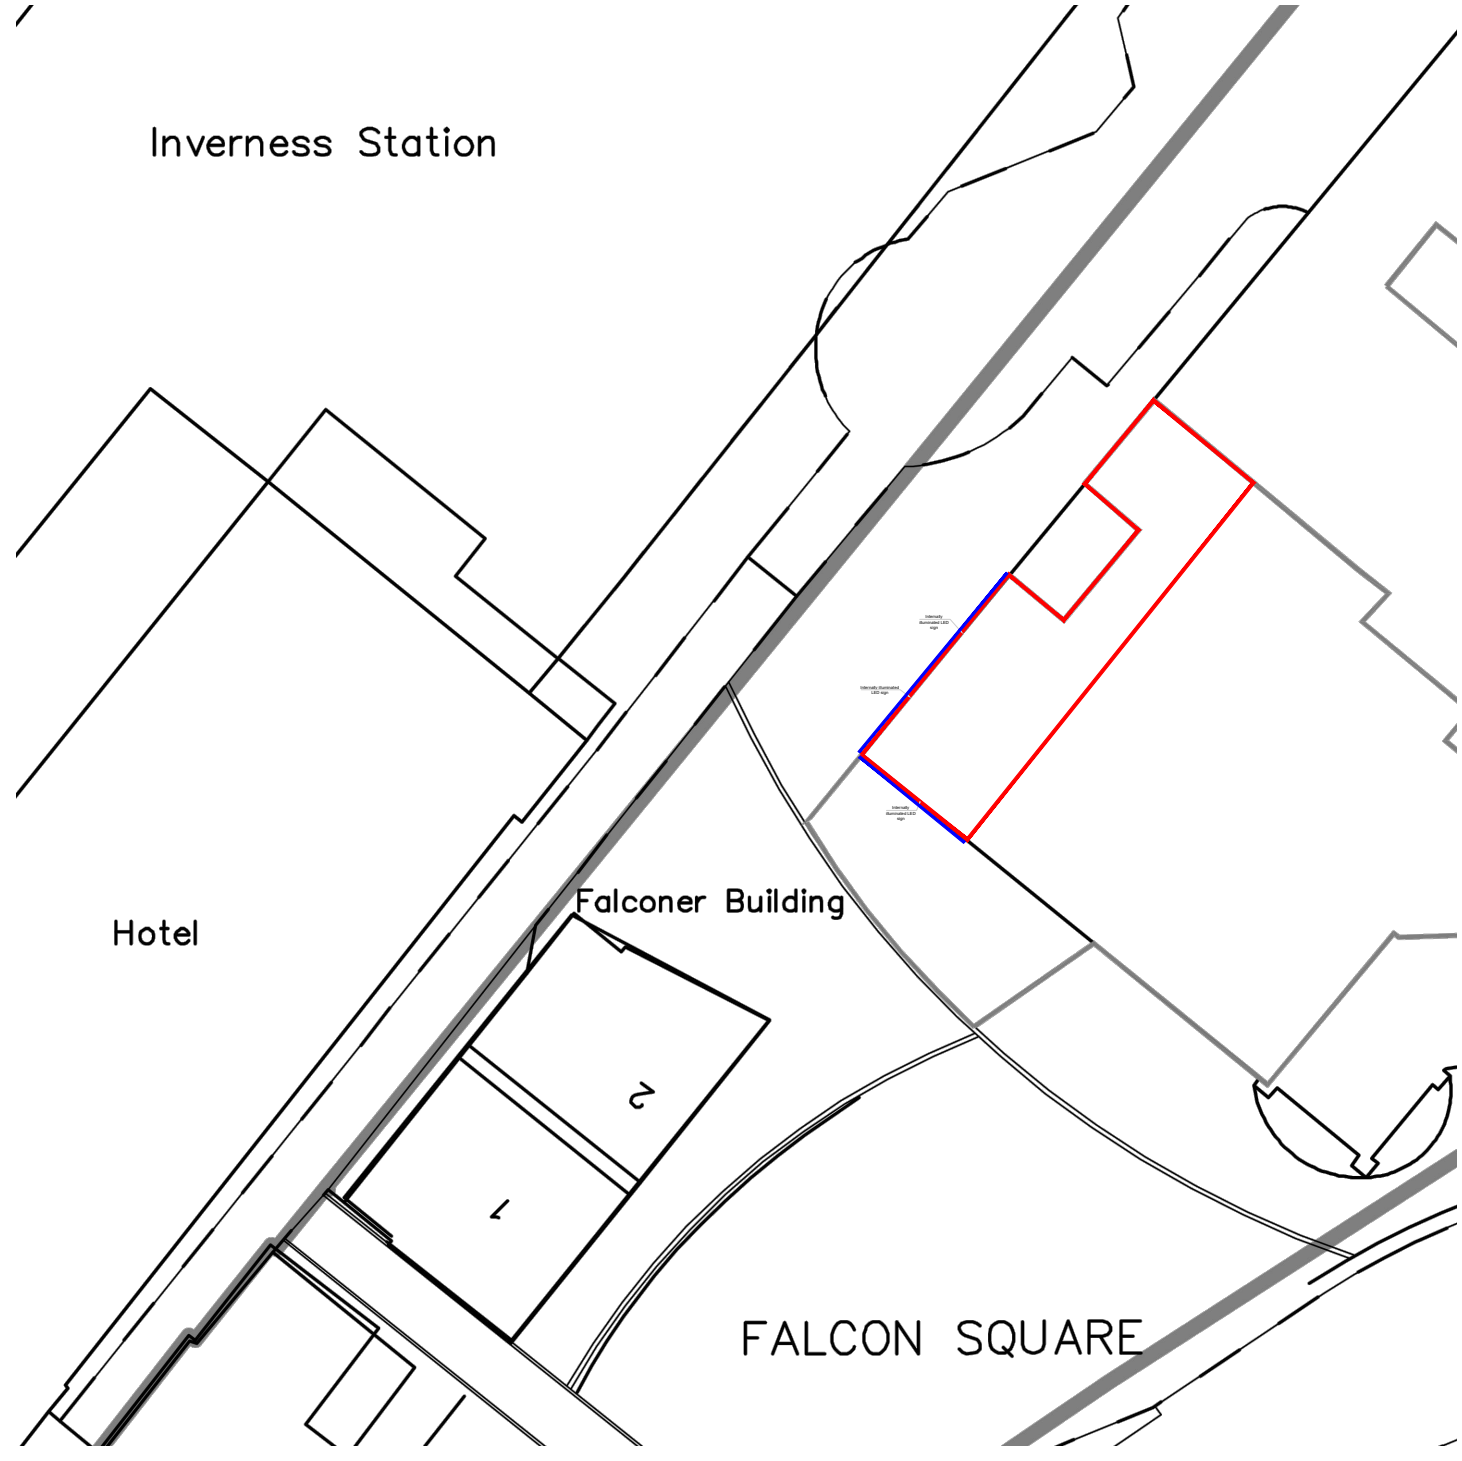


Inverness Station


Hotel

Falconer Building


FALCON SQUARE

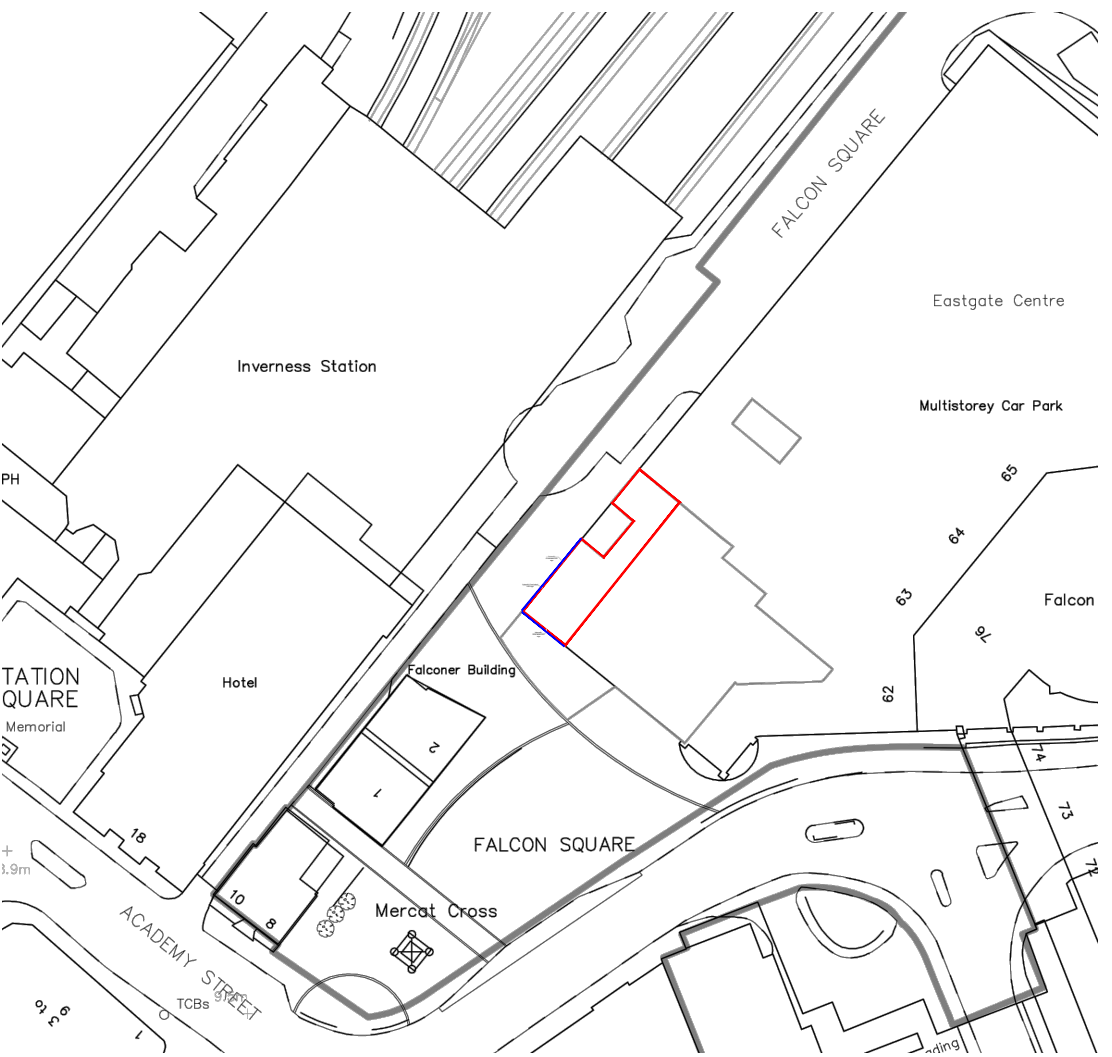

Location Plan 1:1250

 

Site Plan 1:500

 

REV A: 08-01-2024  
Amendments to Location Plan as requested by Planning Officer.

<b>Drawing no. 1.0</b>		
date	rev.	revision/author/checker
<b>PURPOSE OF ISSUE.</b> PLANNING		
<b>PROJECT.</b> MAEMES, FB1 EAST GATE SHOPPING CENTRE INVERNESS IV2 3PP		
<b>DRAWING.</b> SITE & LOCATION PLAN		
<b>JOB NO.</b> 2023-0167-001		<b>REV</b> A
<b>DRAWN BY.</b> AS	checked	
<b>SCALE.</b> 1:1250 & 1:500@A3	<b>DATE:</b> 08.01.2024	

ARCHITECTURE & INTERIORS - 51 COLESHILL ROAD - B36 8DT - 0121 783 6211 - gs@architectureinteriors.co.uk