


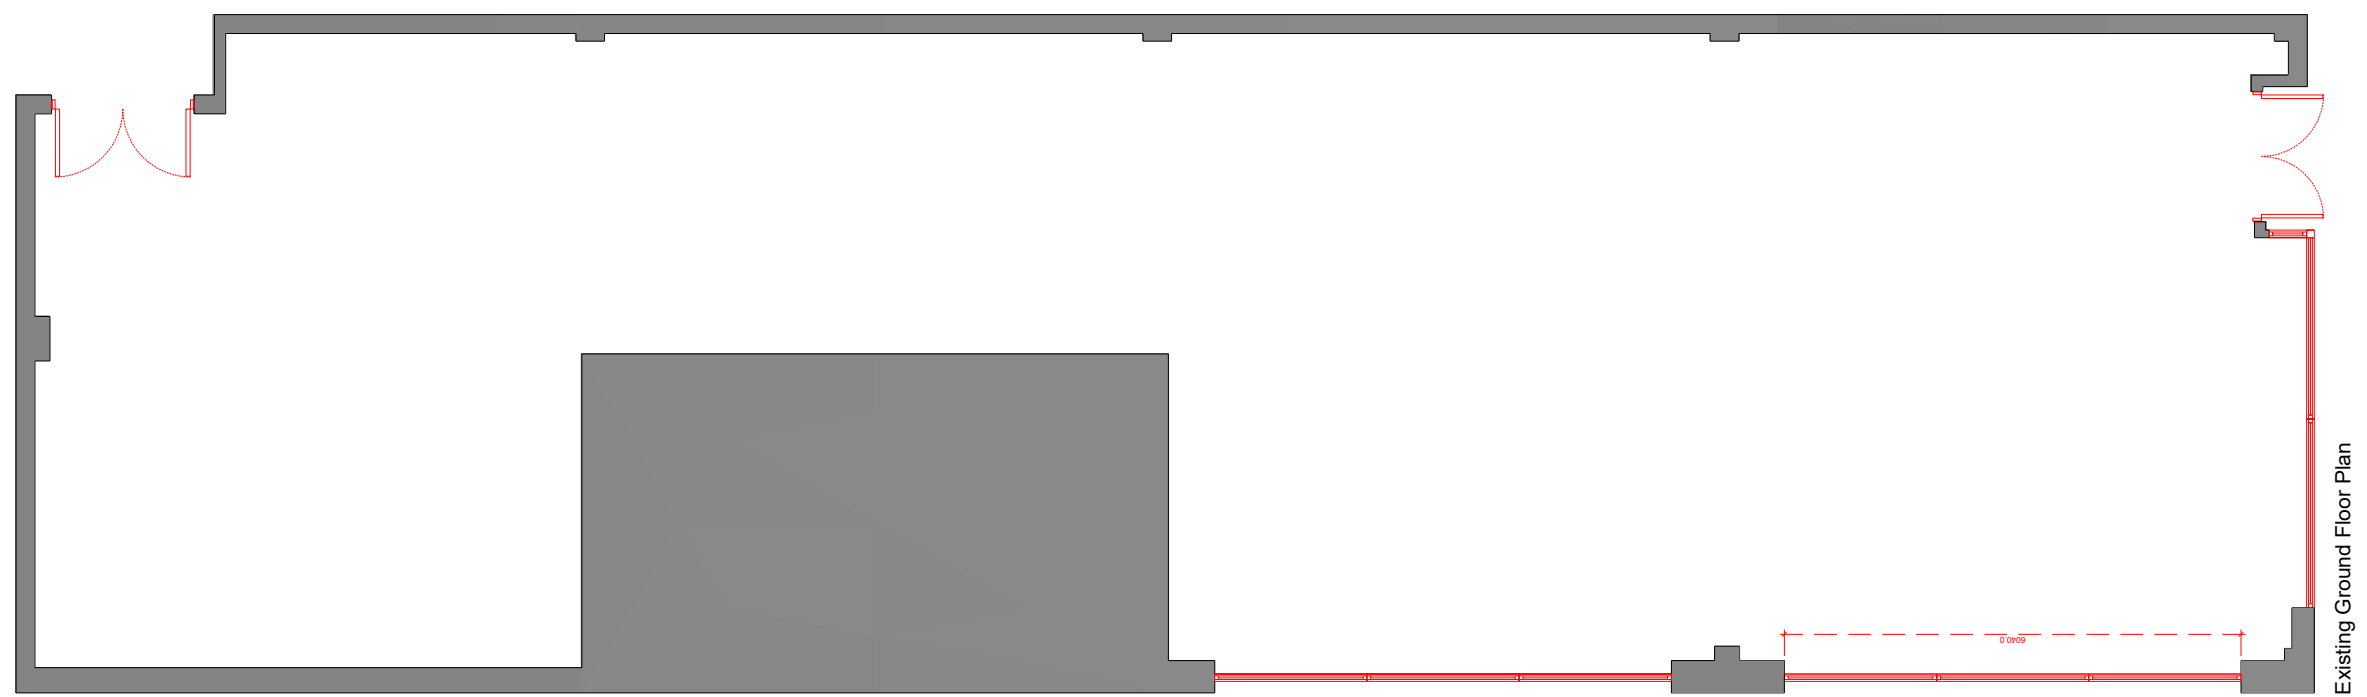

The contractor is responsible for checking dimensions, tolerances and references. Any discrepancy to be verified with the Architect before proceeding with the works.
 Where an item is covered by drawings to different scales the larger scale drawing is to be worked to.
 Do not scale drawing. Figured dimensions to be worked to in all cases.



Drawing no. 2.0		
date	rev.	revision/author/checker
PURPOSE OF ISSUE. PLANNING		
PROJECT. MAEMES, FB1 EAST GATE SHOPPING CENTRE INVERNESS IV2 3PP		
DRAWING. EXISTING GROUND FLOOR PLAN		
JOB NO. 2023-167-002		REV
DRAWN BY. TA		checked
SCALE. 1:100@A3		DATE: 22.09.2023

ARCHITECTURE & INTERIORS - 51 COLESHILL ROAD -
 B36 8DT - 0121 783 6211 - gs@architectureinteriors.co.uk