




Front Elevation Fascia Signage

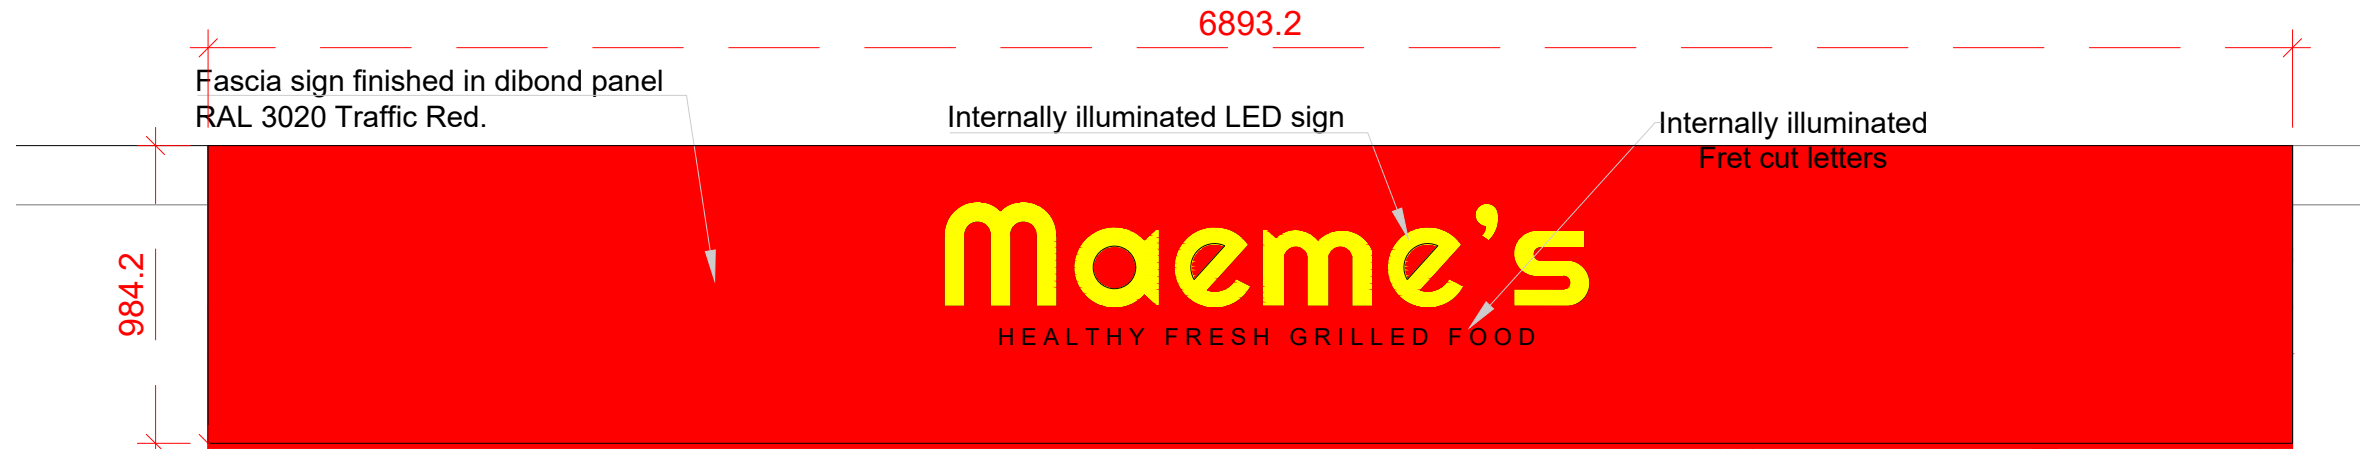

Side Elevation Fascia Signage

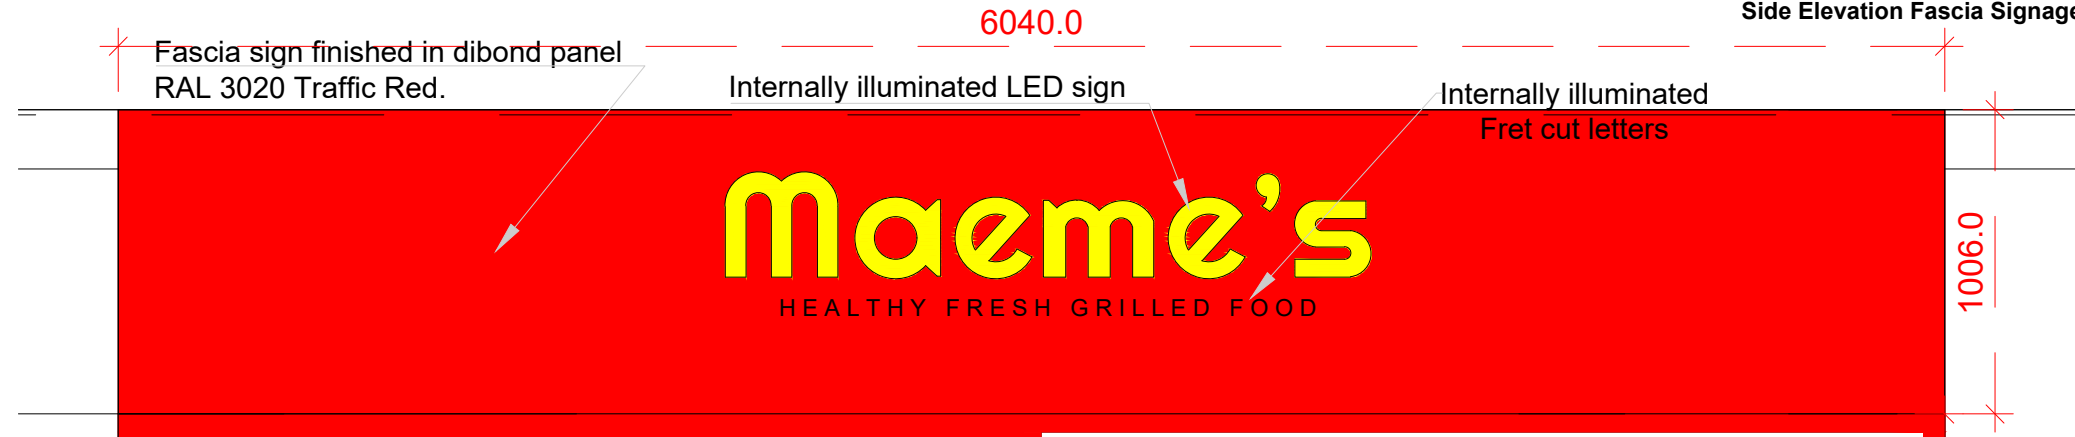

Side Elevation Fascia Signage

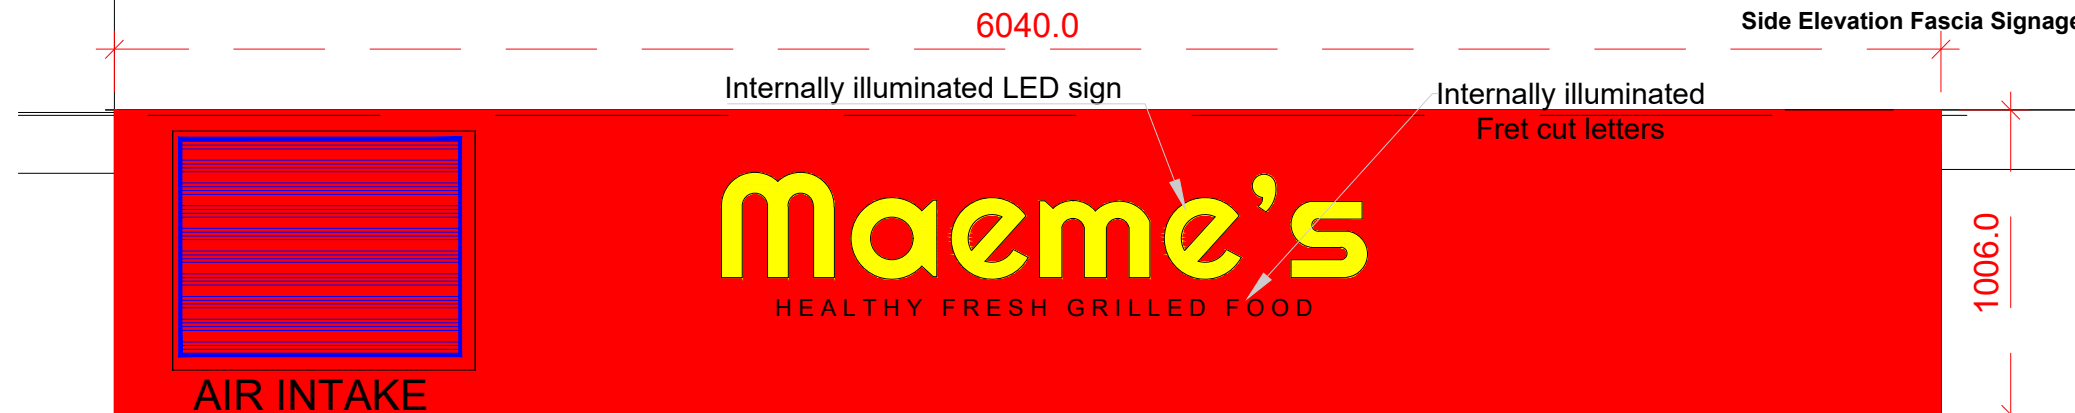

The contractor is responsible for checking dimensions, tolerances and references. Any discrepancy to be verified with the Architect before proceeding with the works. Where an item is covered by drawings to different scales the larger scale drawing is to be worked to. Do not scale drawing. Figured dimensions to be worked to in all cases.

NOTES:

Height from underside of the advertisement to ground level: 2585


ITEM A // FASCIA SIGN

1No Single sided internally illuminated fascia sign o/a size being 6890mm x 785mm. To read Maeme's HEALTHY FRESH GRILLED FOOD complete with main logo. All panel faces and 120mm deep returns to be fabricated from 3mm aluminum complete with shadow gap to top & angle rails to bottom. Apertures to be backed with opal acrylic. Logo sections to be built up opal acrylic pushed through apertures with faces applied full colour digital printed details to face to illuminate. Returns to be opal. Rear carrier panels to be cut out. Fascia sign finished in dibond panel RAL 3020 Traffic Red with 'Maeme's' text to be finished in Yellow RAL 1023 Traffic Yellow.. Sign to be illuminated via LED's and transformers.

Tel No TBC.

Remove existing Signage and Supply & install new to existing background. Power to be brought to sign positions by electrical contractor. Signage fitted during normal working hours.

SECTION THROUGH NOT TO SCALE:

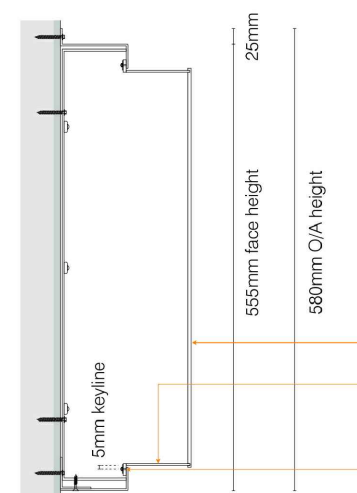

FASCIA SECTION

- 5mm opal acrylic face.
- 3mm opal acrylic returns, set in 5mm face panel to create keyline.
- 5mm opal acrylic carrier panel. Panel to have area behind logo cut out to allow more light behind.

<b>Drawing no. 16</b>		
date	rev.	revision/author/checker
<b>PURPOSE OF ISSUE.</b> PLANNING		
<b>PROJECT.</b> MAEMES, FB1 EAST GATE SHOPPING CENTRE INVERNESS IV2 3PP		
<b>DRAWING.</b> PROPOSED SIGNAGE DETAILS		
<b>JOB NO.</b> 2023-167-016	REV	
<b>DRAWN BY.</b> AS	checked	
<b>SCALE.</b>	<b>DATE:</b> 08.01.2024	