




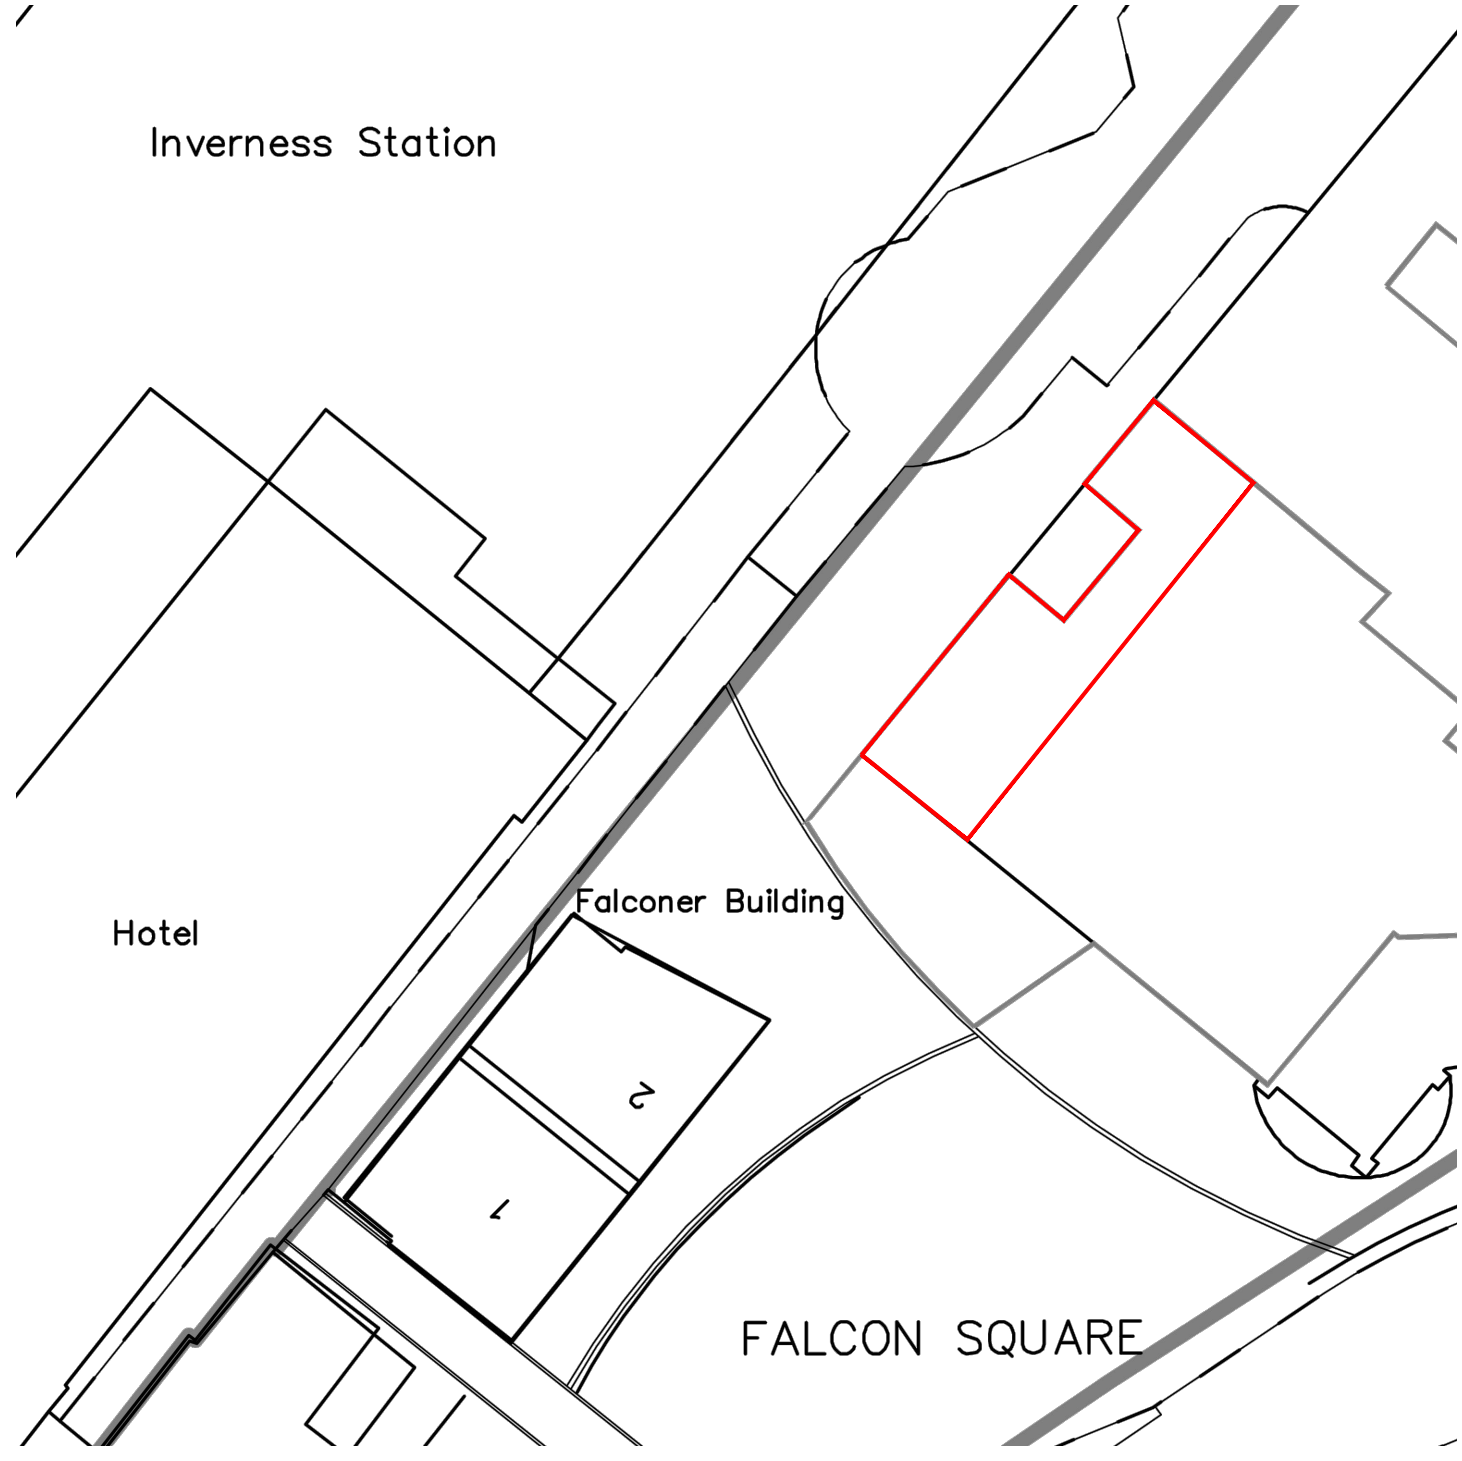

The contractor is responsible for checking dimensions, tolerances and references. Any discrepancy to be verified with the Architect before proceeding with the works.  
Where an item is covered by drawings to different scales the larger scale drawing is to be worked to.  
Do not scale drawing. Figured dimensions to be worked to in all cases.

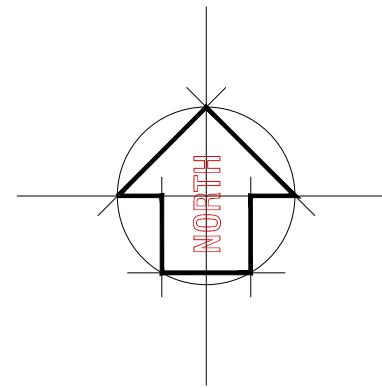

Site Plan 1:500

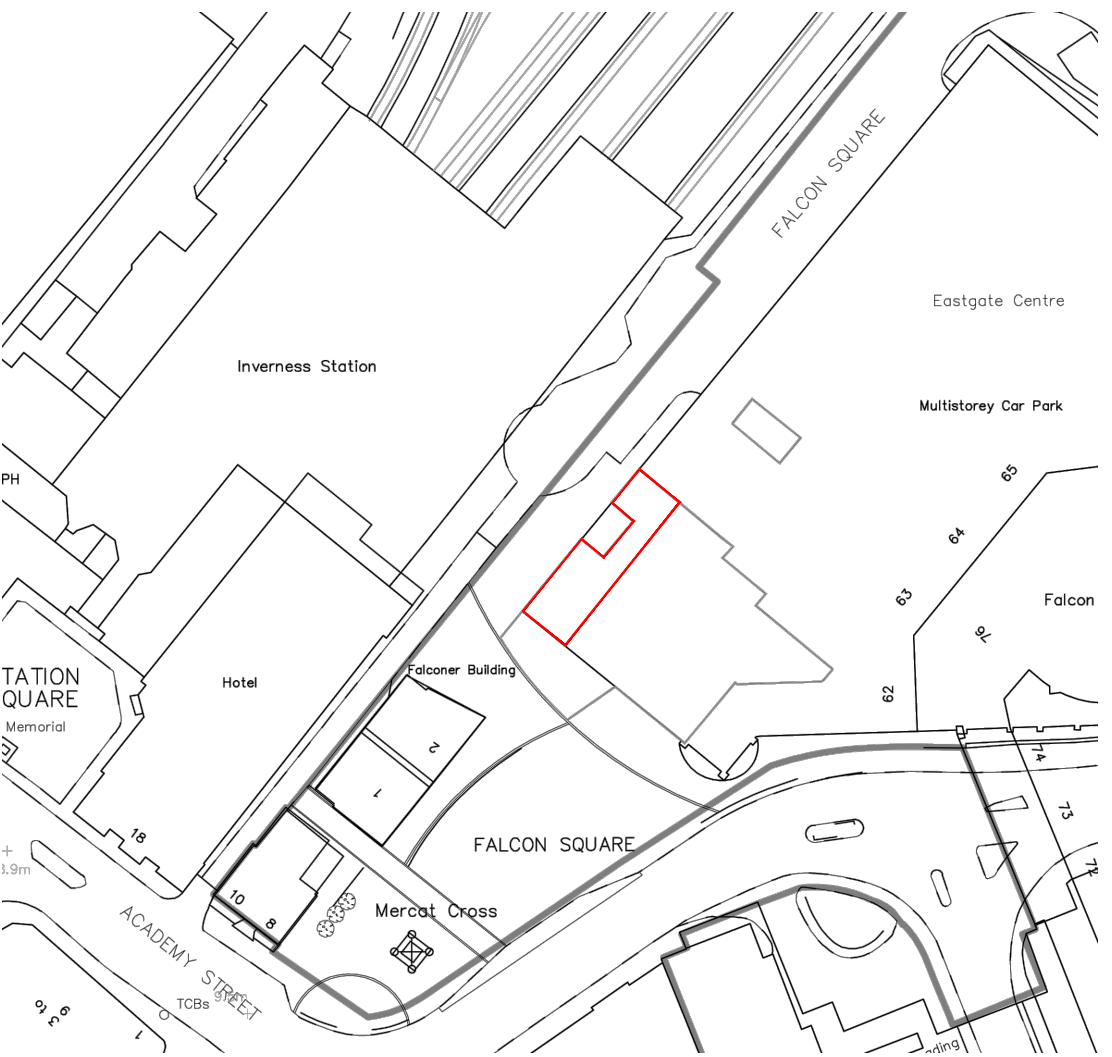

Location Plan 1:1250

|  |                         |                         |
|--|-------------------------|-------------------------|
| <b>Drawing no. 1.0</b>   |                         |                         |
| date   | rev.                    | revision/author/checker |
| <b>PURPOSE OF ISSUE.</b><br>PLANNING                                       |                         |                         |
| <b>PROJECT.</b><br>MAEMES, FB1 EAST GATE SHOPPING CENTRE INVERNESS IV2 3PP |                         |                         |
| <b>DRAWING.</b><br>SITE & LOCATION PLAN                                    |                         |                         |
| <b>JOB NO.</b><br>2023-0167-001  |                         | REV                     |
| <b>DRAWN BY.</b> AS  | checked                 |                         |
| <b>SCALE.</b> 1:1250 & 1:500@A3  | <b>DATE:</b> 29.11.2023 |                         |