



South East Elevation



North East Elevation

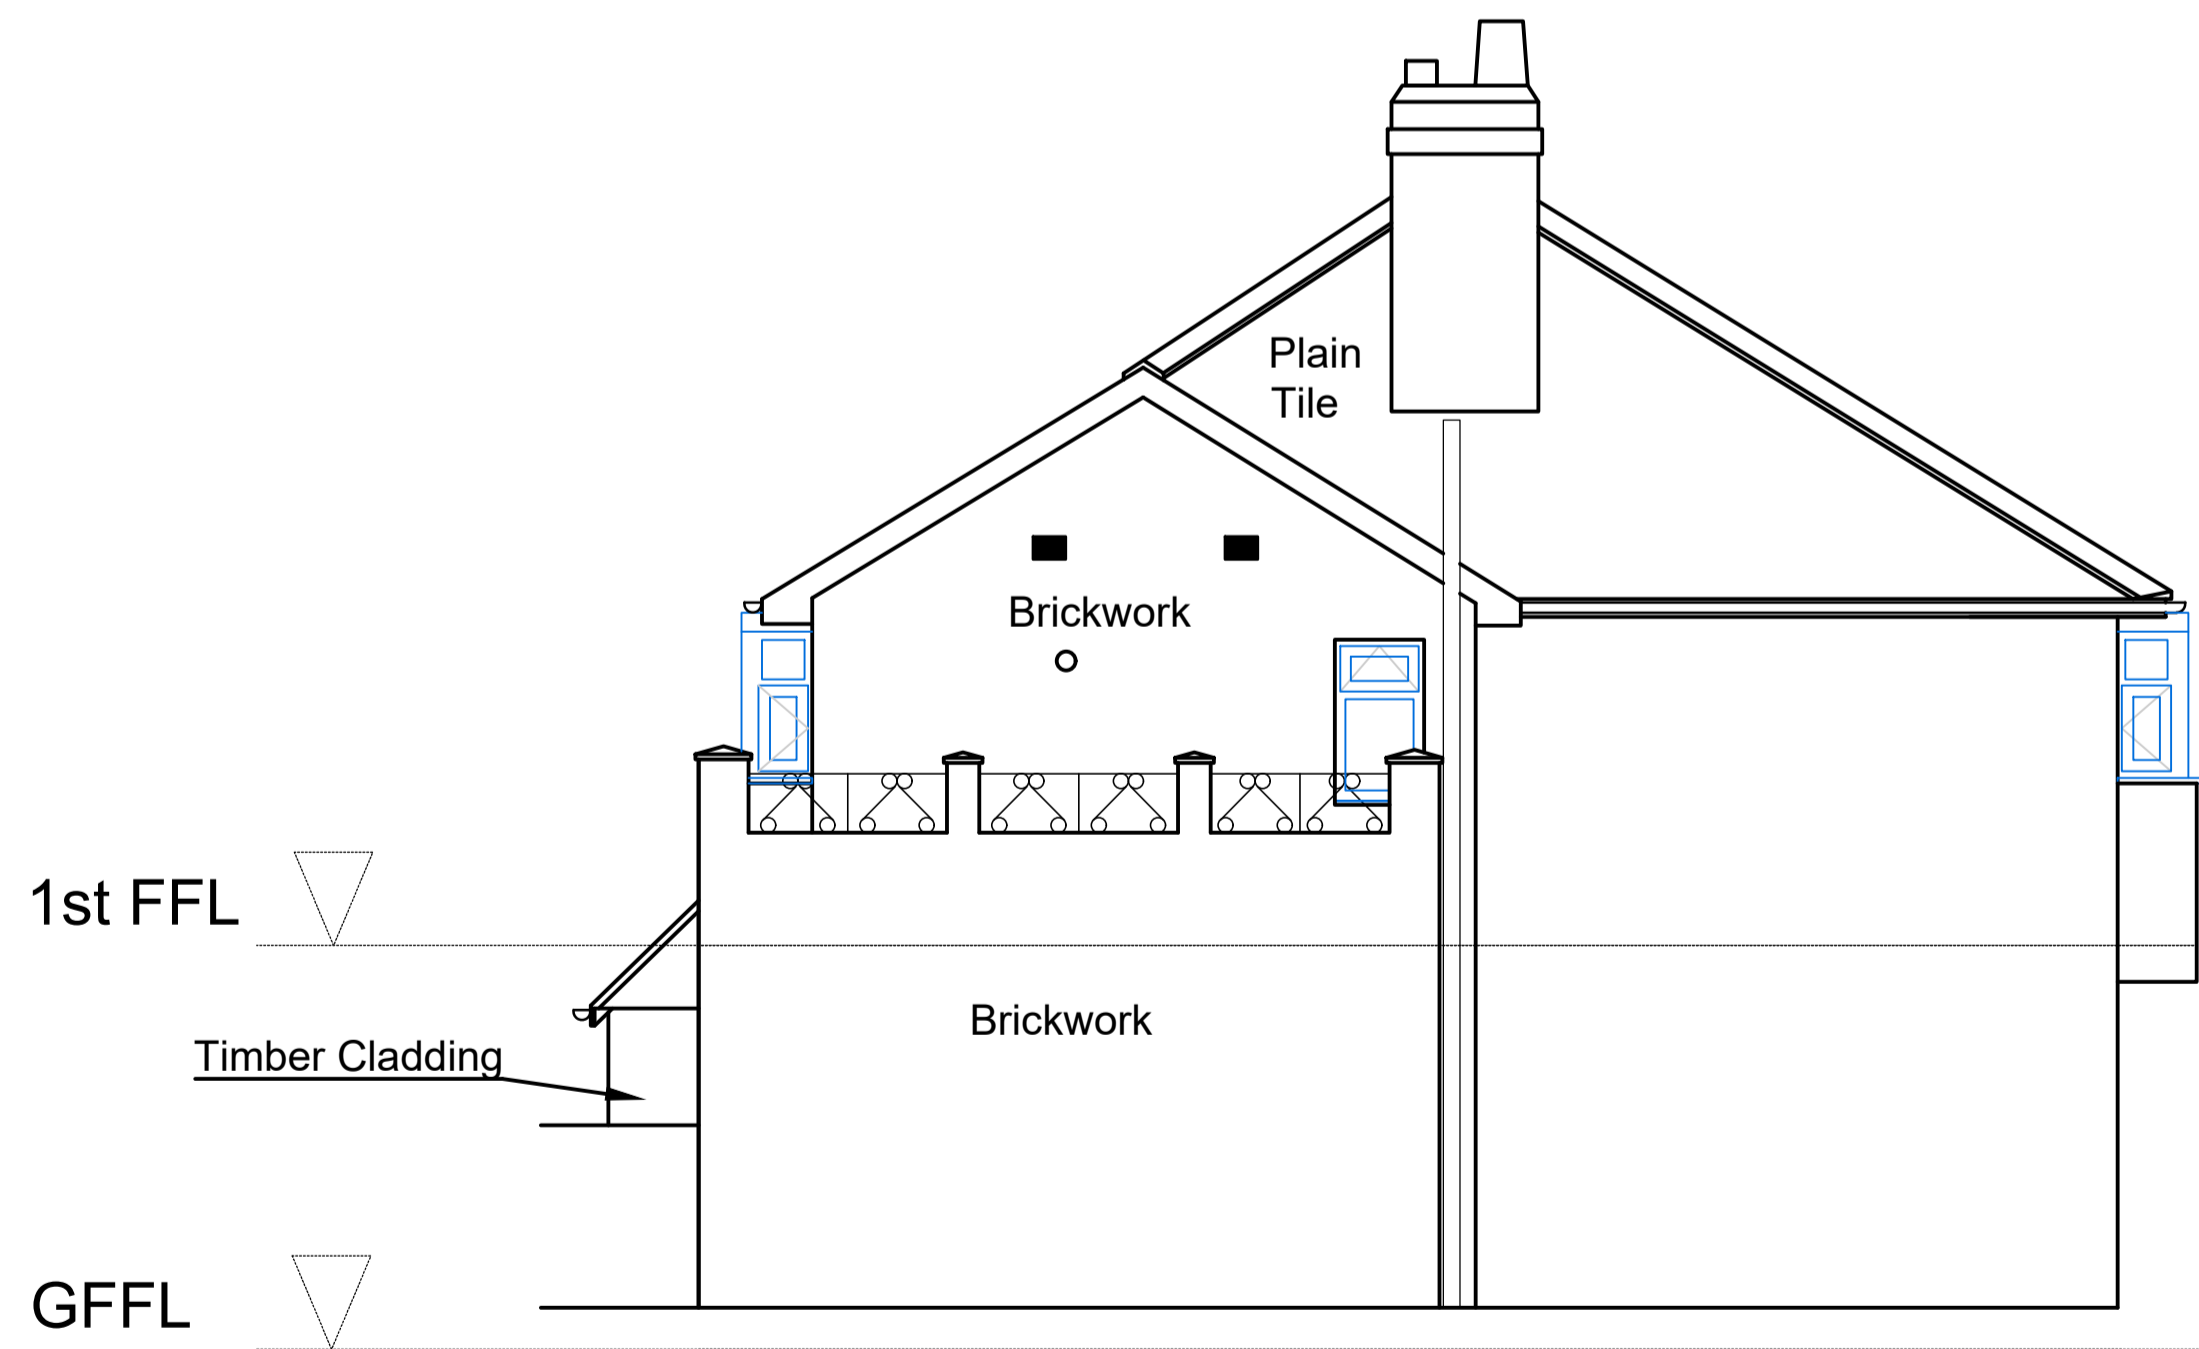

North West Elevation

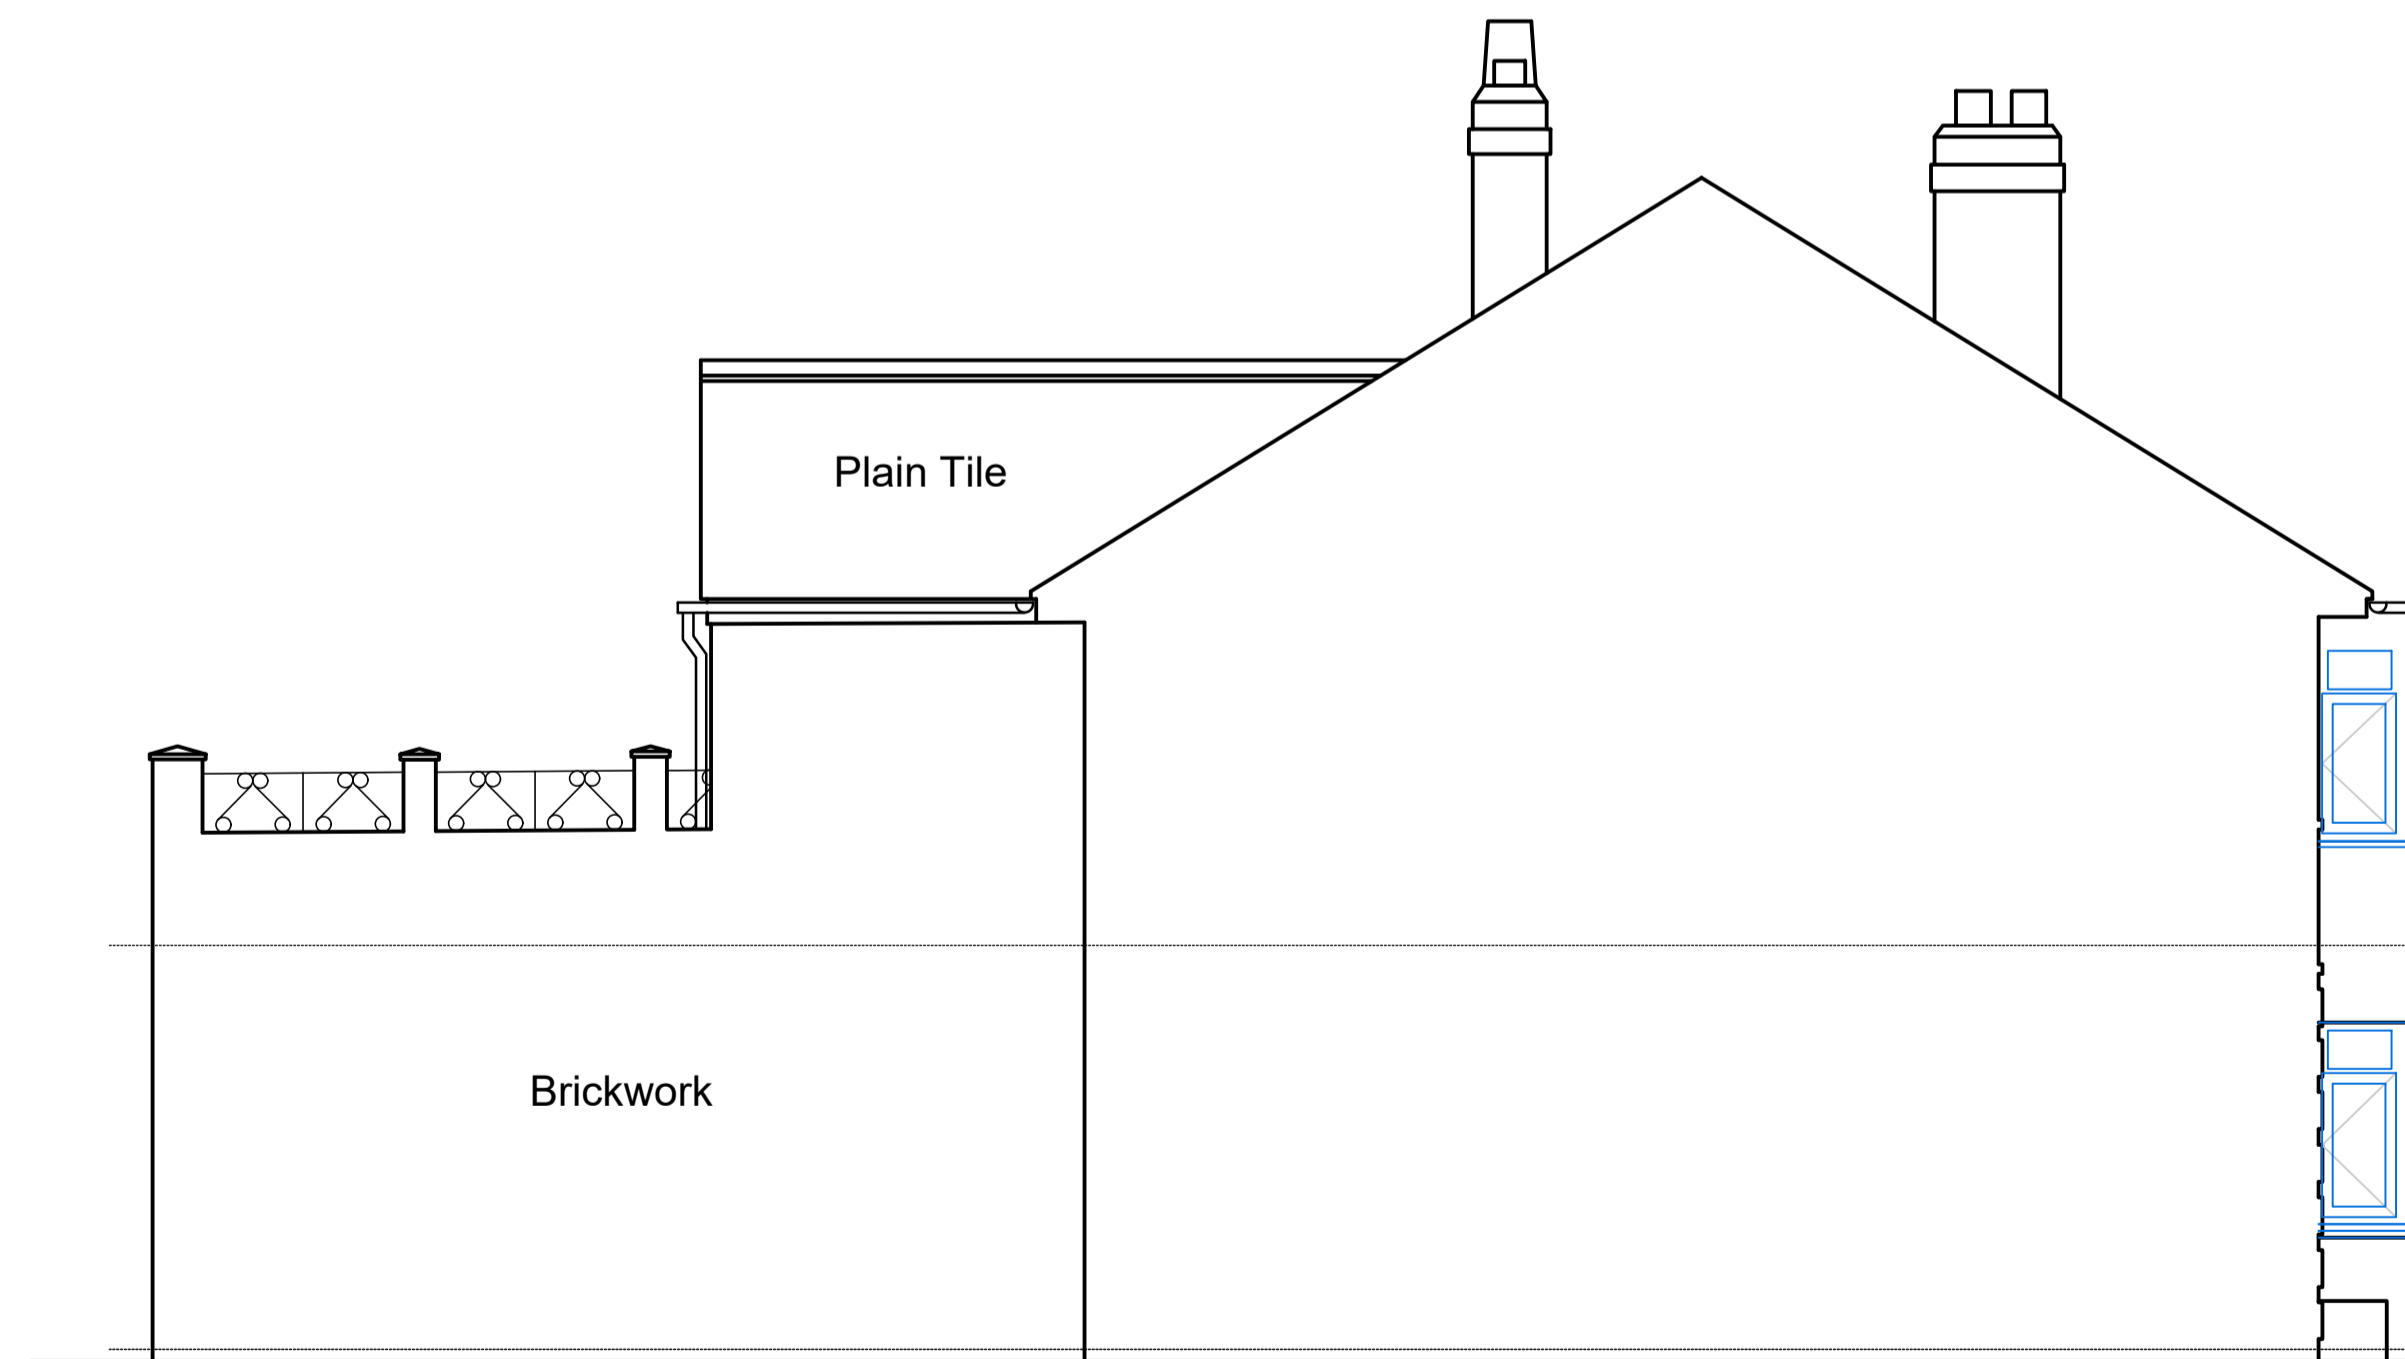

South West Elevation

P1 Planning issue LP 20.12.23
 Rev Draw Date

logic

- Boho Seven | Queens Square | Middlesbrough | TS2 1AA
(01642) 309307
- Morwick Hall | Morlec Office Park | York Road | Leeds | LS15 4TA
(0113) 823 2888
- Palace Hub | Esplanade | Redcar | TS10 3AE
(01642) 309307

E-Admin@logicarchitecture.com W-logicarchitecture.com

Client Mr R Willis	
Project Extension & Alterations to 11 Park Parade, Leeds	
Drawing Existing Elevations	
Scale 1:50 @A1	Drawn LP
Date December 2023	Checked -
Status PLANNING	Revision P1
Project No. Originator Zone Level Type Role Series Number 2372-LAL-00-ZZ-DR-A-00-400	