



South East Elevation

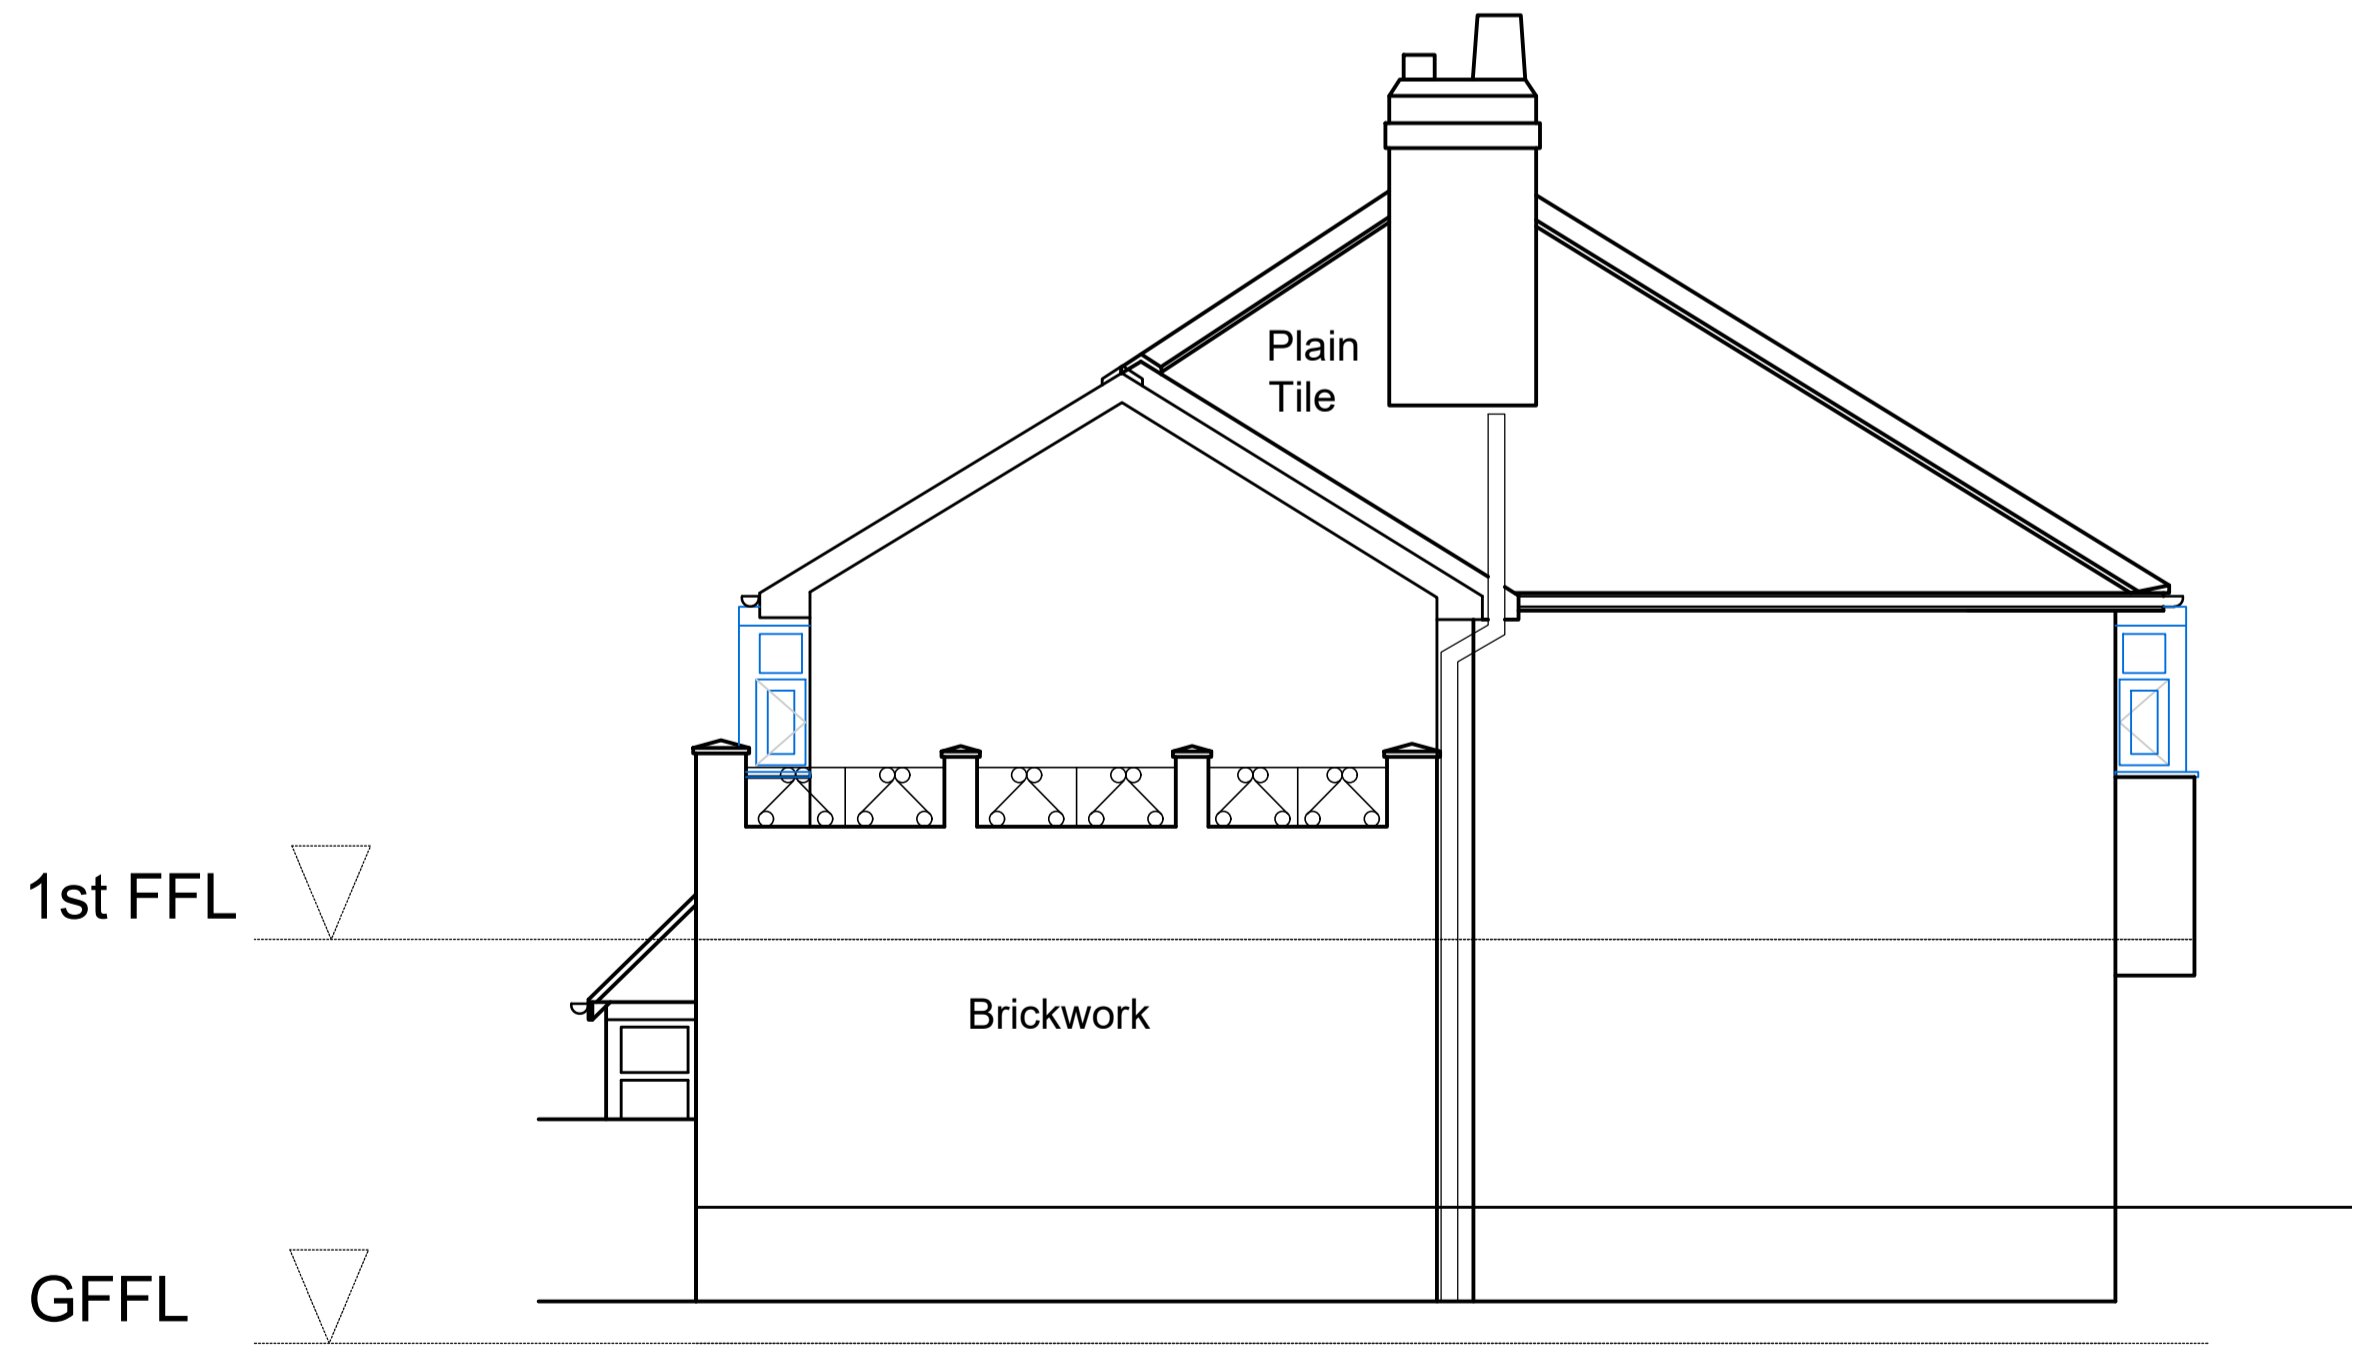

North East Elevation



North West Elevation

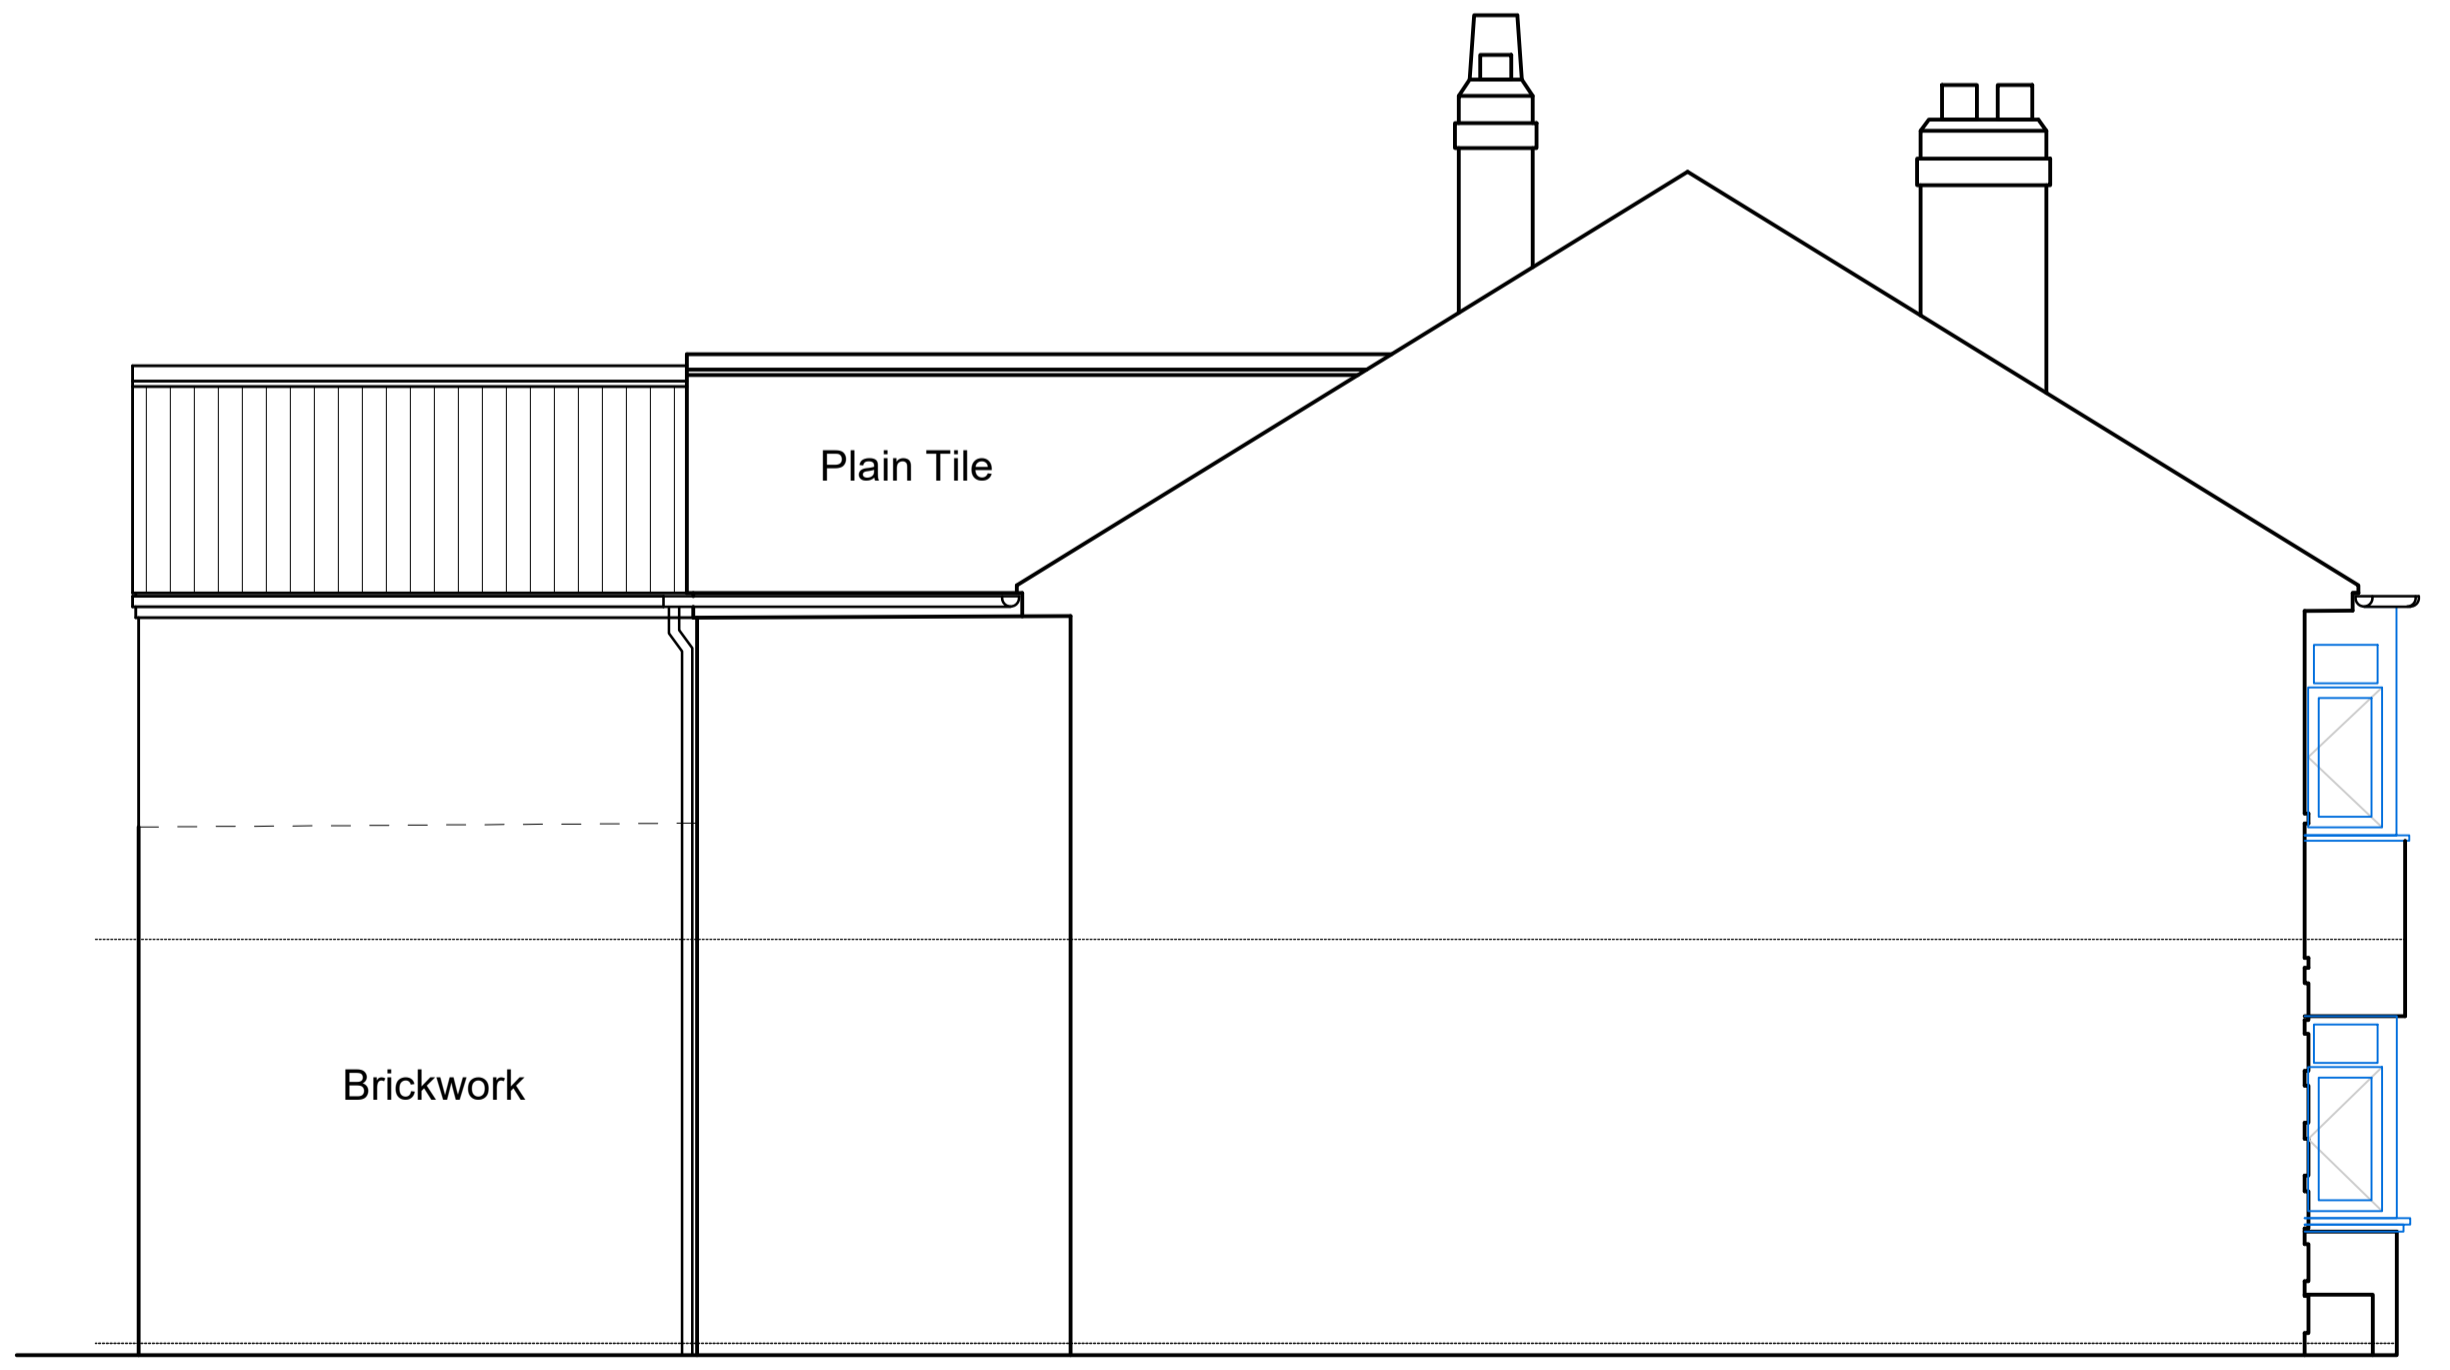

South West Elevation

P1 Planning issue LP 20.12.23  
 Rev Draw Date

**logic**

- Boho Seven | Queens Square | Middlesbrough | TS2 1AA (01642) 309307
- Morwick Hall | Morlec Office Park | York Road | Leeds | LS15 4TA (0113) 823 2888
- Palace Hub | Esplanade | Redcar | TS10 3AE (01642) 309307

E-Admin@logicarchitecture.com W-logicarchitecture.com

Client: Mr R Willis  
 Project: Extension & Alterations to 11 Park Parade, Leeds  
 Drawing: Proposed Elevations

Scale: 1:50 @A1 Drawn: LP  
 Date: December 2023 Checked: -

Status	Client No.	Revision
PLANNING		P1

Project No. Originator Zone Level Type Role Series Number  
 2372-LAL-00-ZZ-DR-A-00-600