



2.3M SOLID BOARDED PRIVACY TIMBER  
BOUNDARY FENCE

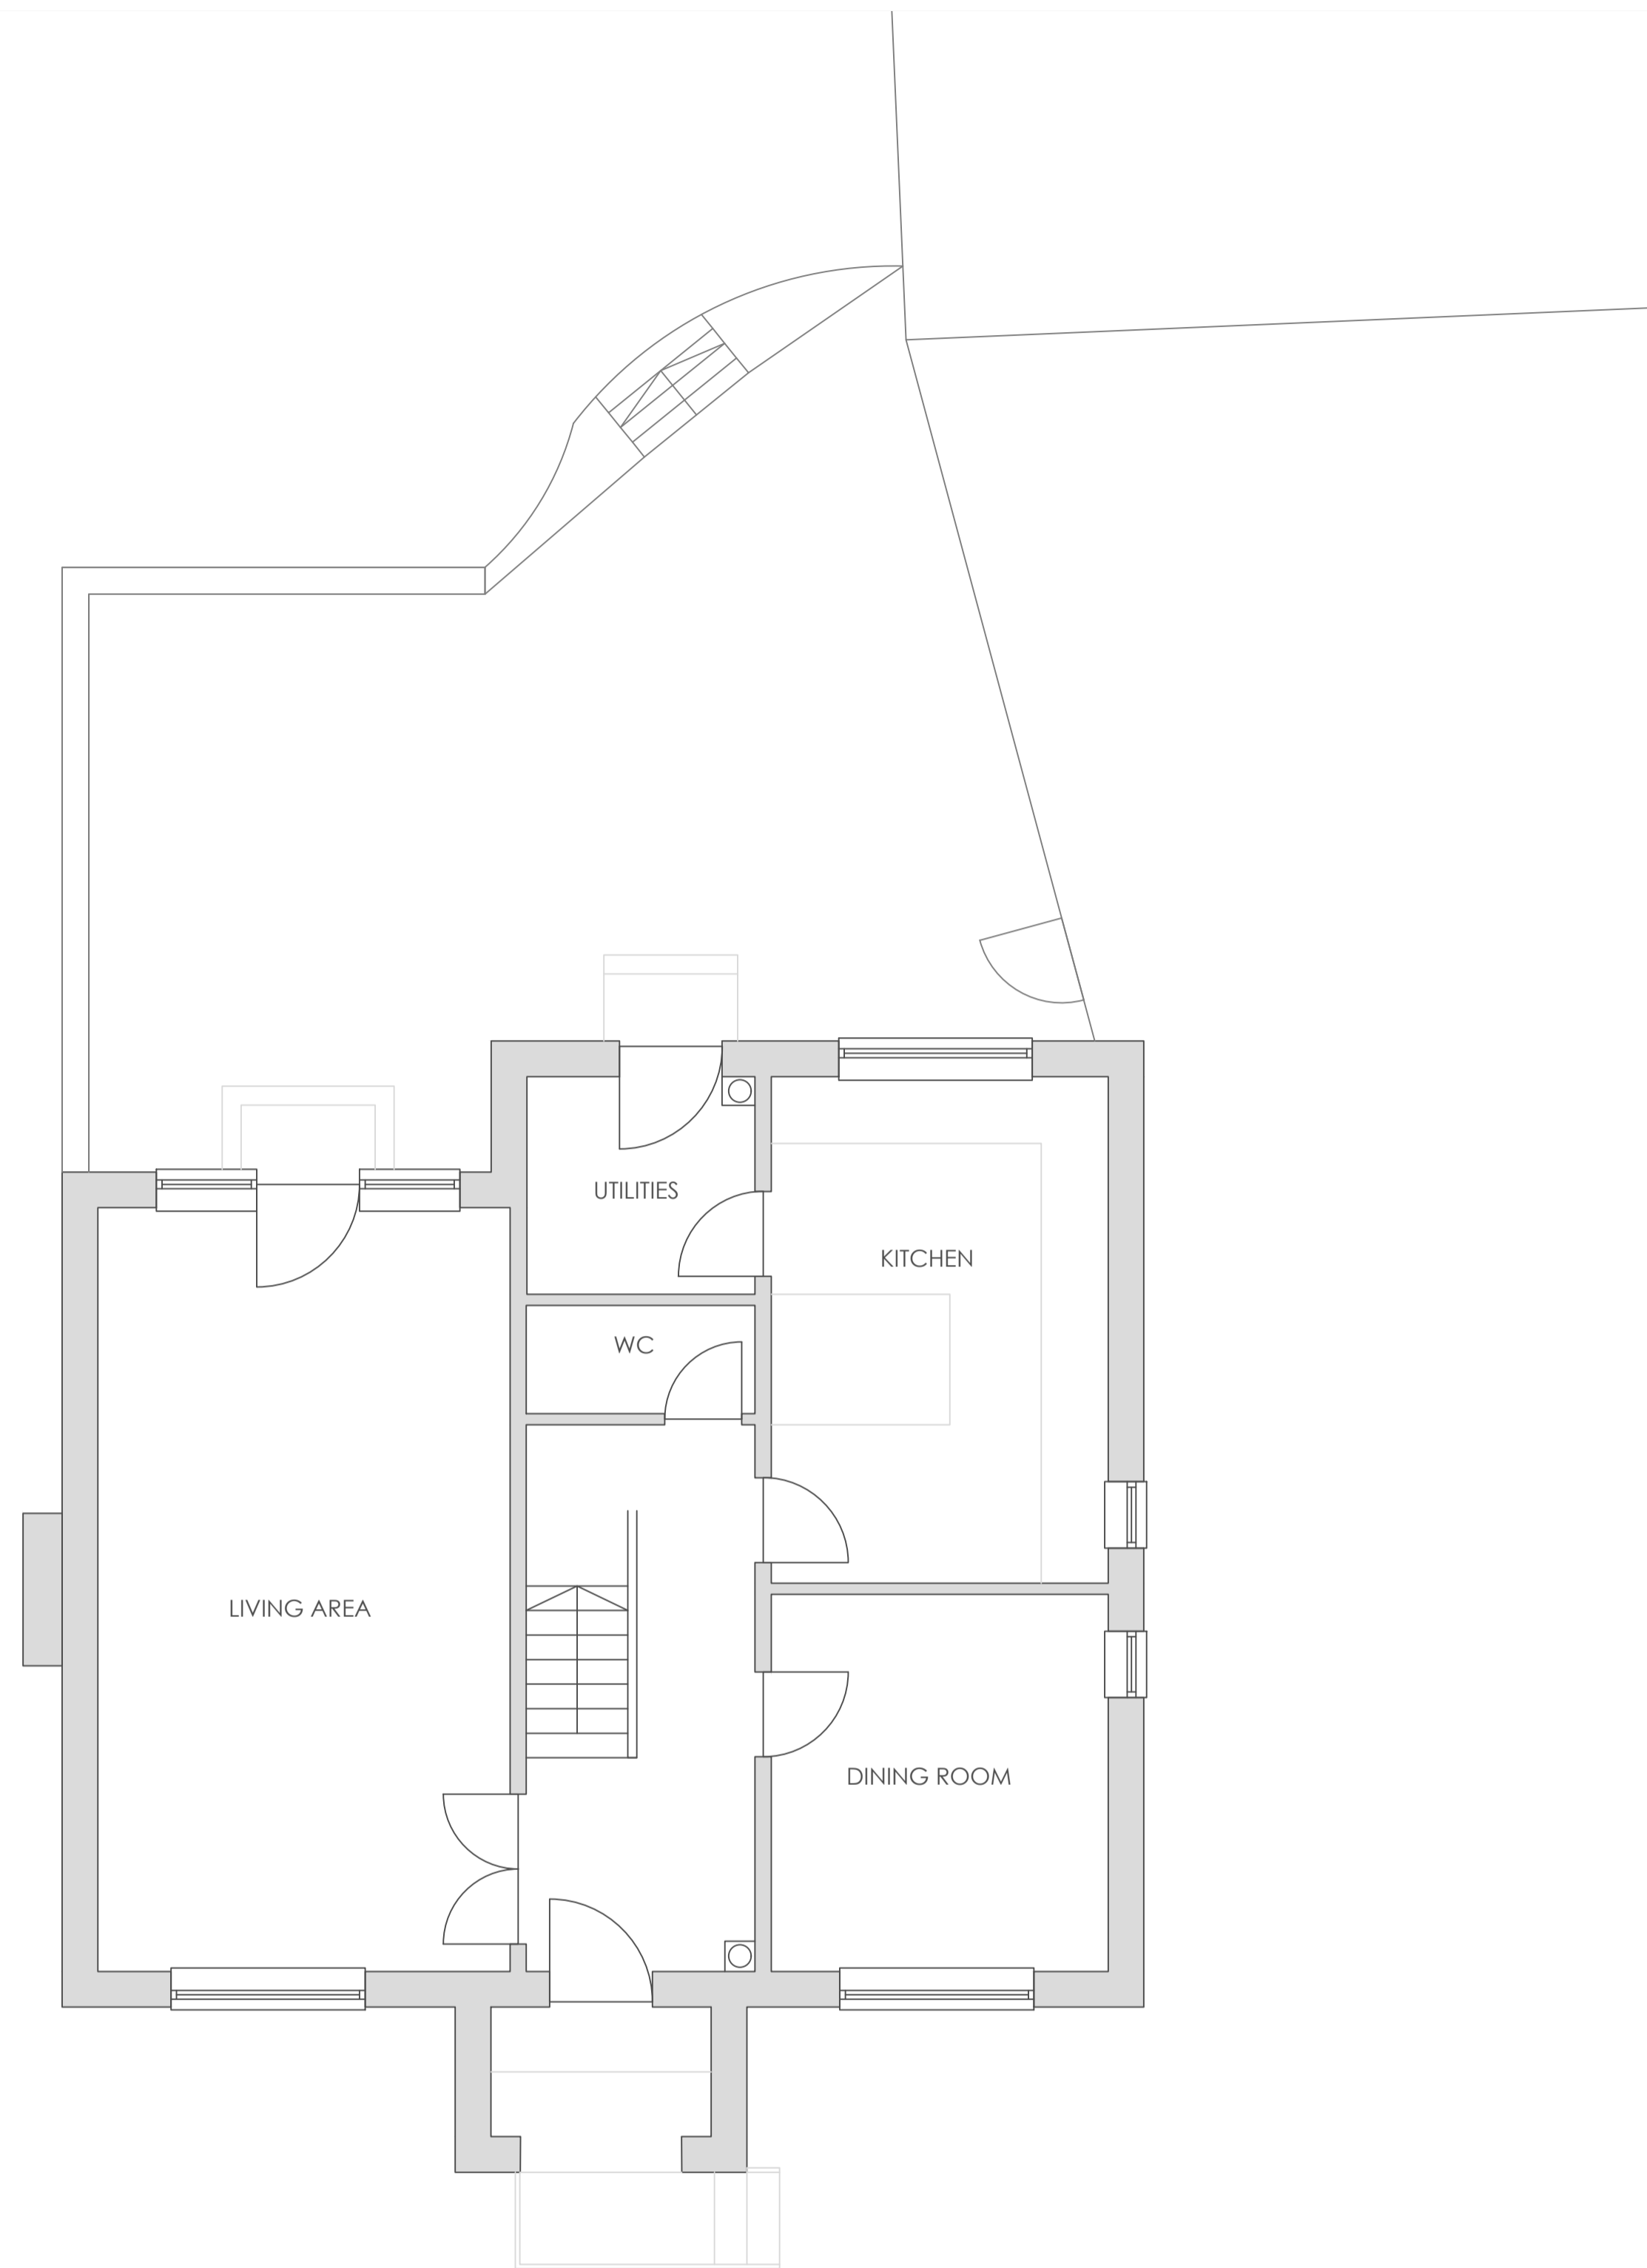

EXISTING GROUND FLOOR PLAN 1:50

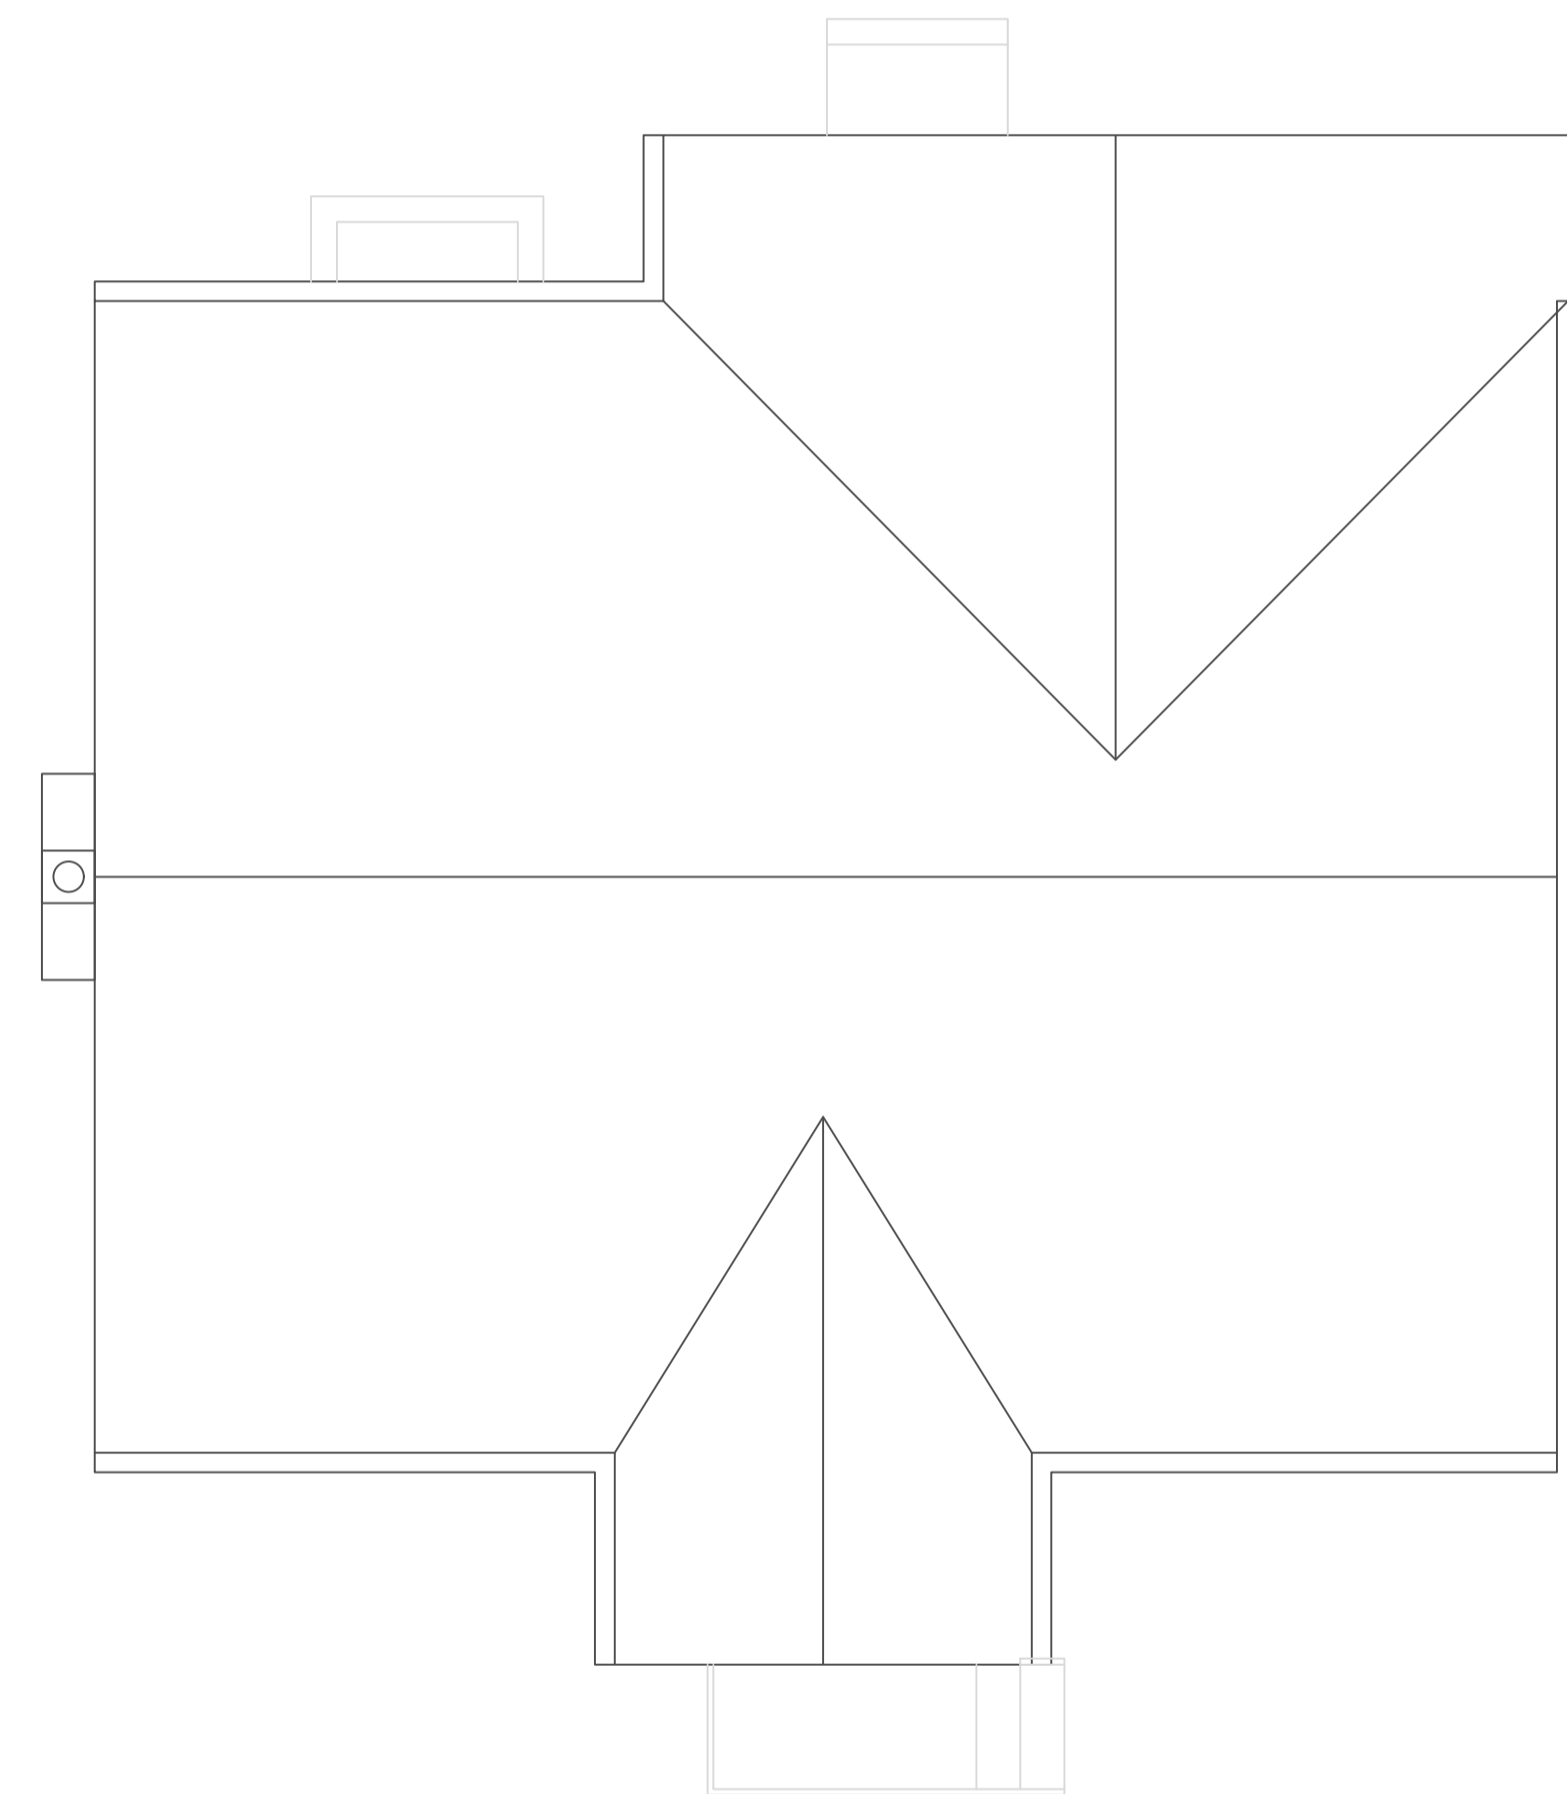

EXISTING ROOF PLAN 1:50



MR & MRS LOWE  
16 WHARFE GRANGE  
WETHERBY  
LS22 6SS

PLANNING APPLICATION  
SINGLE STOREY REAR  
EXTENSION

EXISTING:  
GA PLANS

SCALE:  
1:50

DATE: 11/2023  
DRAWING NO: 002  
PAPER SIZE A1