





EXISTING FRONT ELEVATION 1:50

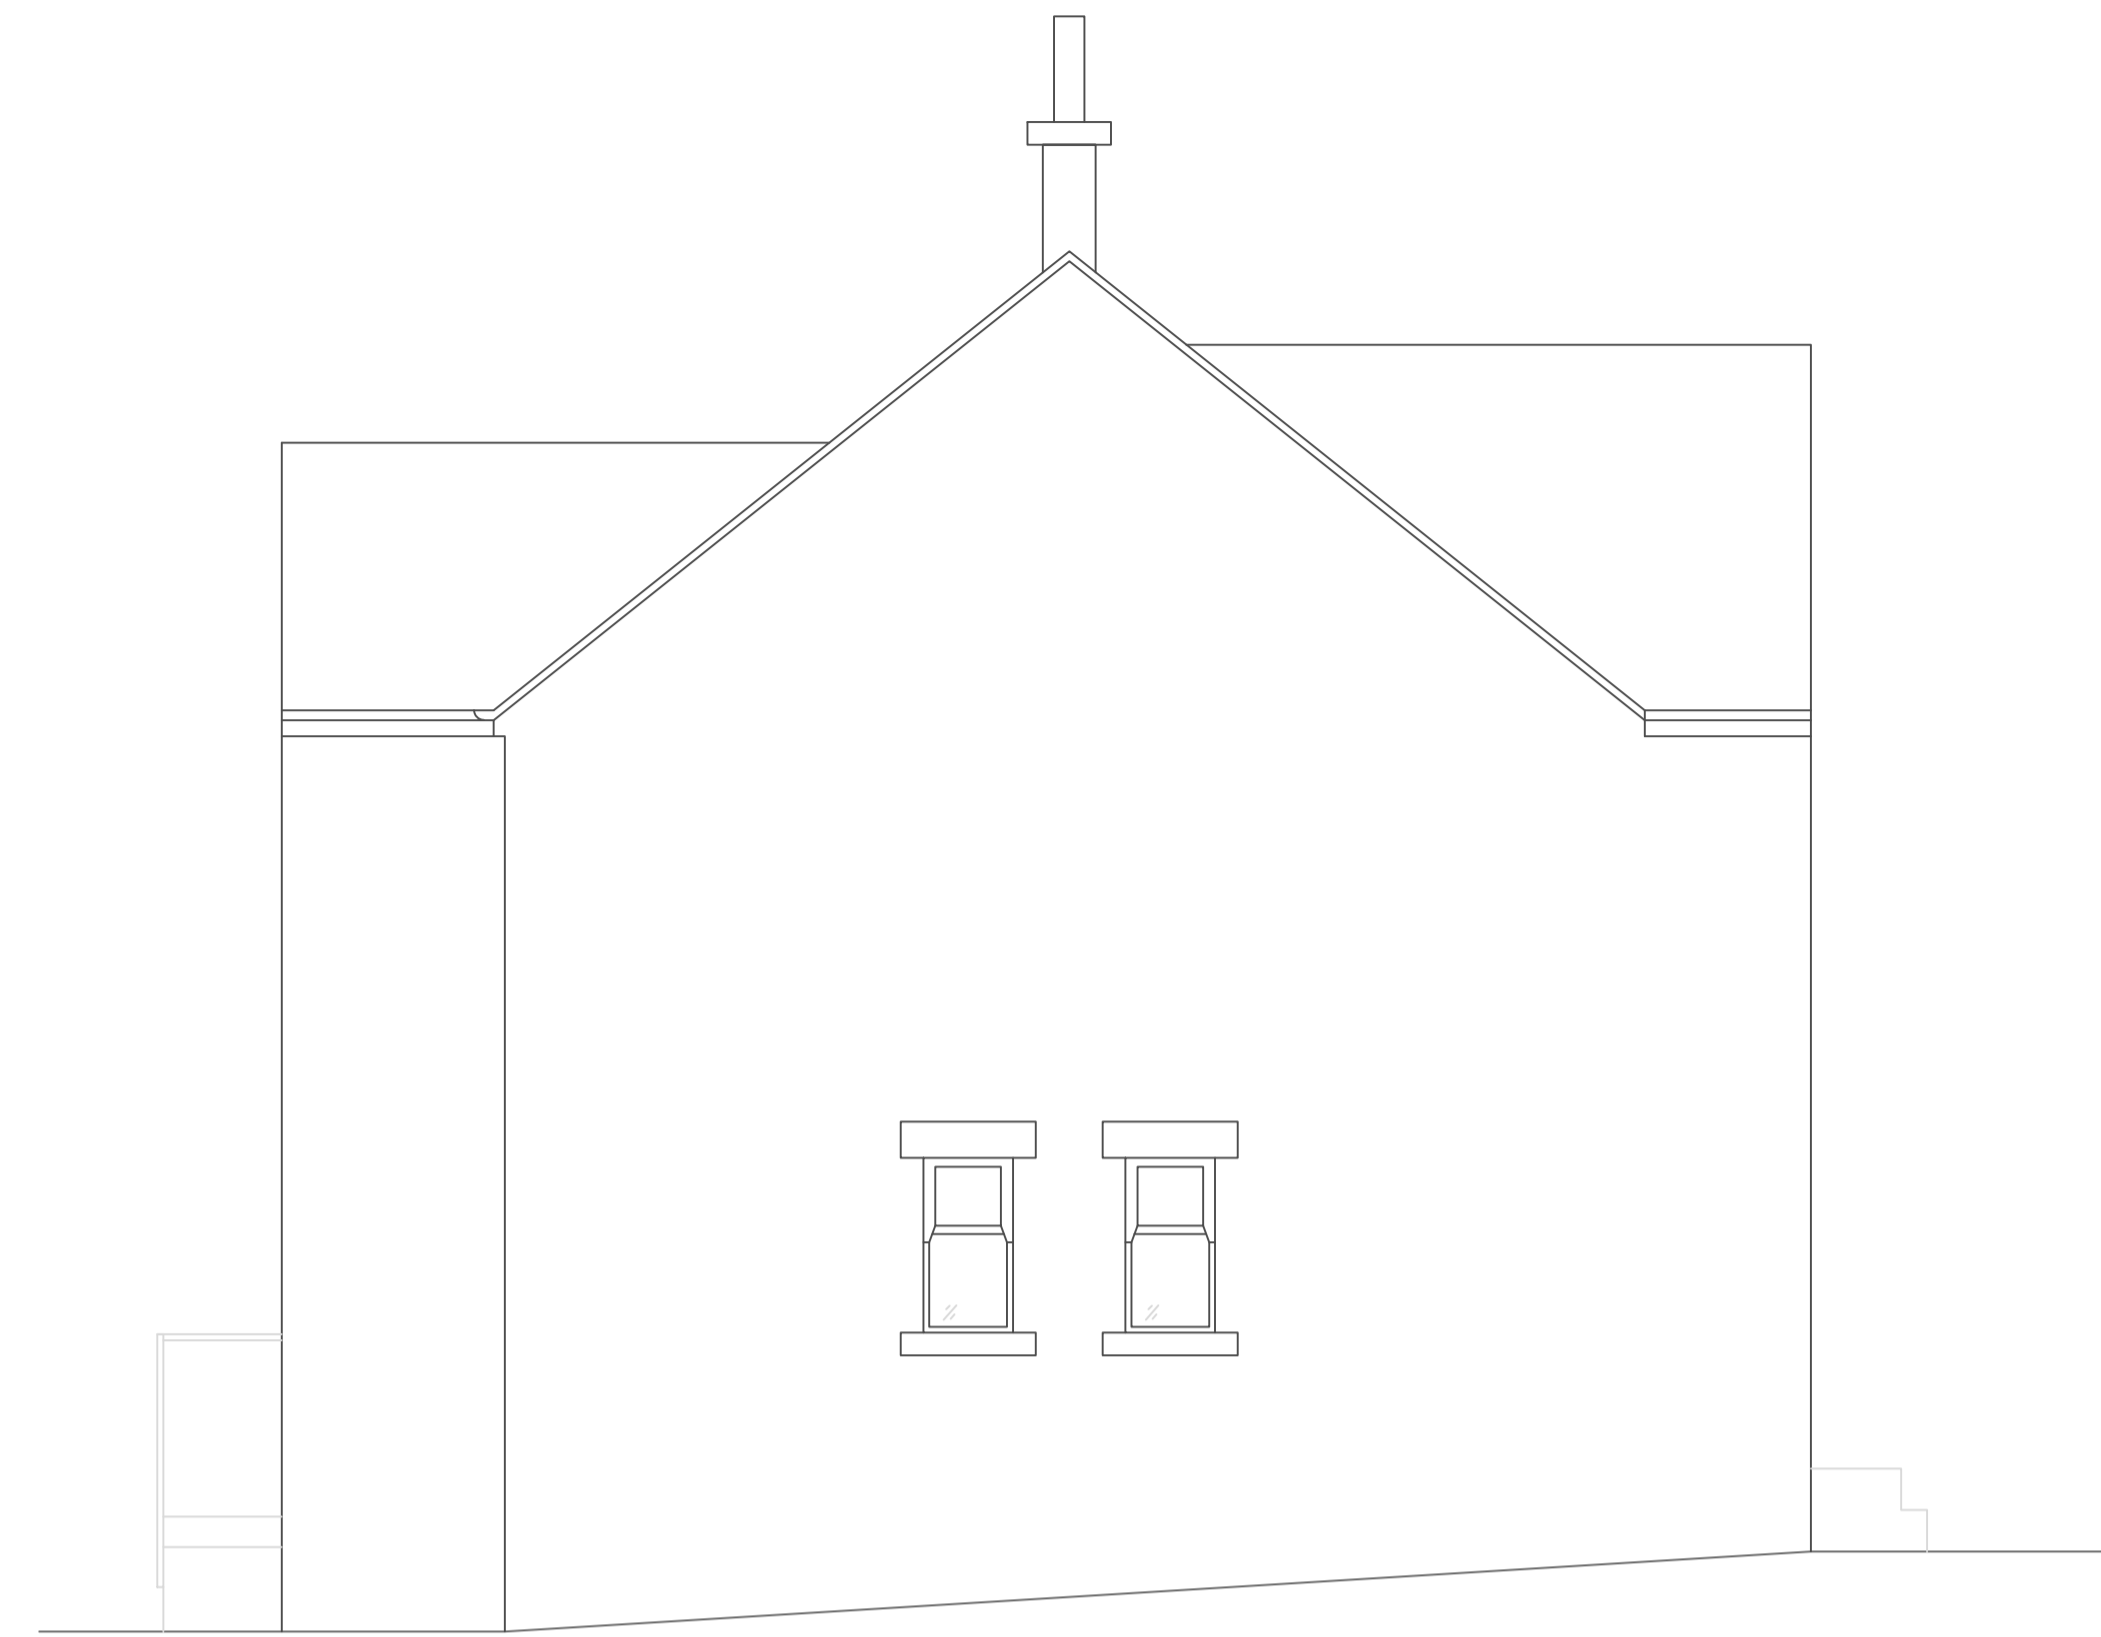

EXISTING SIDE ELEVATION 1:50



EXISTING REAR ELEVATION 1:50

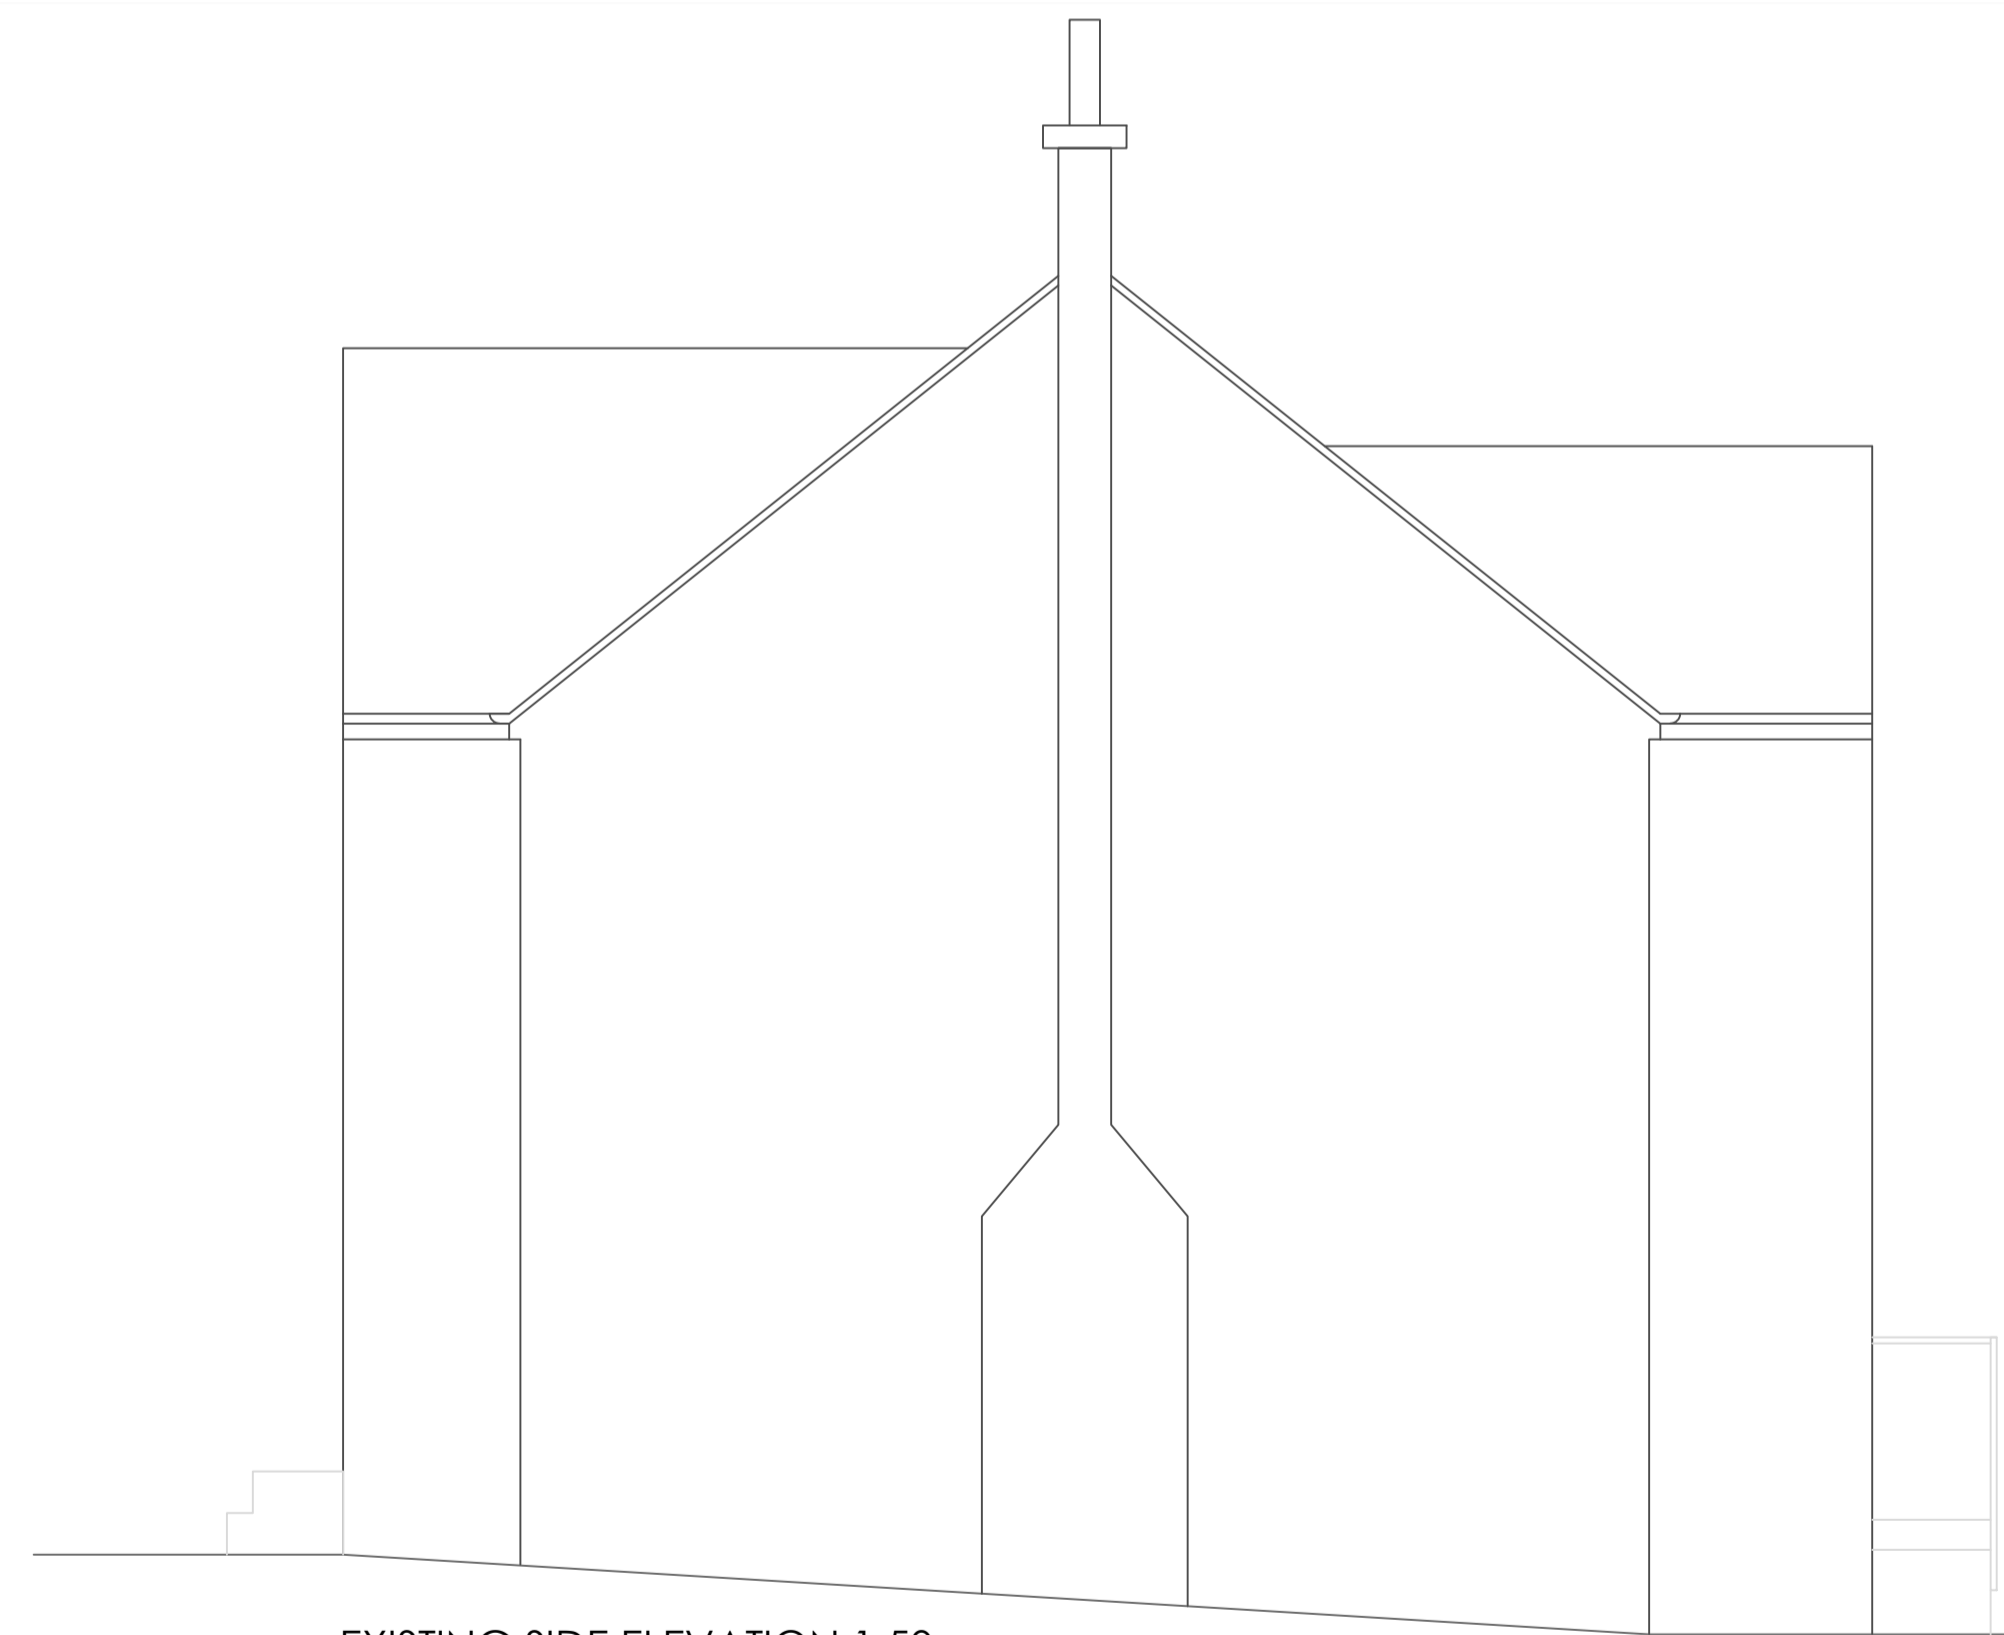

EXISTING SIDE ELEVATION 1:50



MR & MRS LOWE  
16 WHARFE GRANGE  
WETHERBY  
LS22 6SS

PLANNING APPLICATION  
SINGLE STOREY REAR  
EXTENSION

EXISTING:  
ELEVATIONS

SCALE:  
1:50

DATE: 11/2023  
DRAWING NO: 003  
PAPER SIZE A1