



01. Proposed Front Elevation

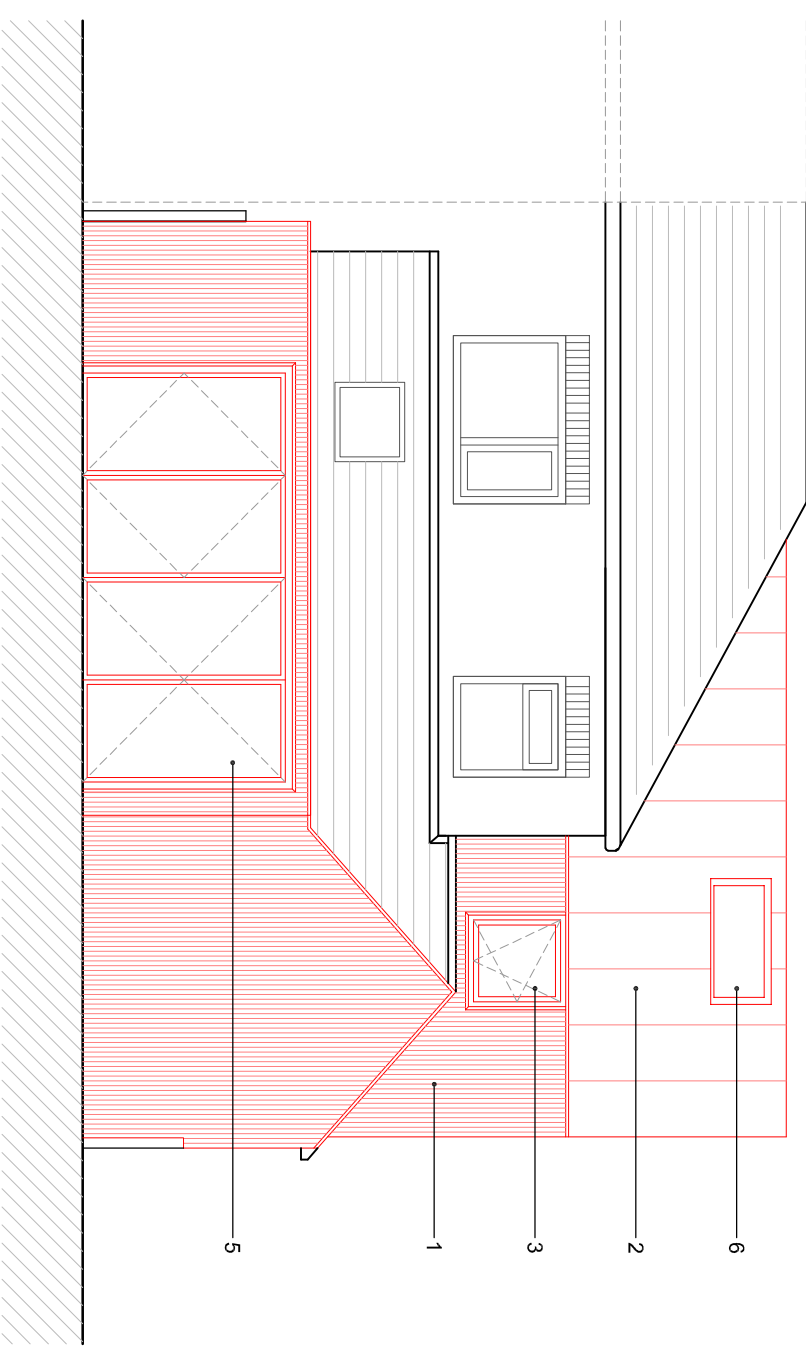


02. Proposed Rear Elevation

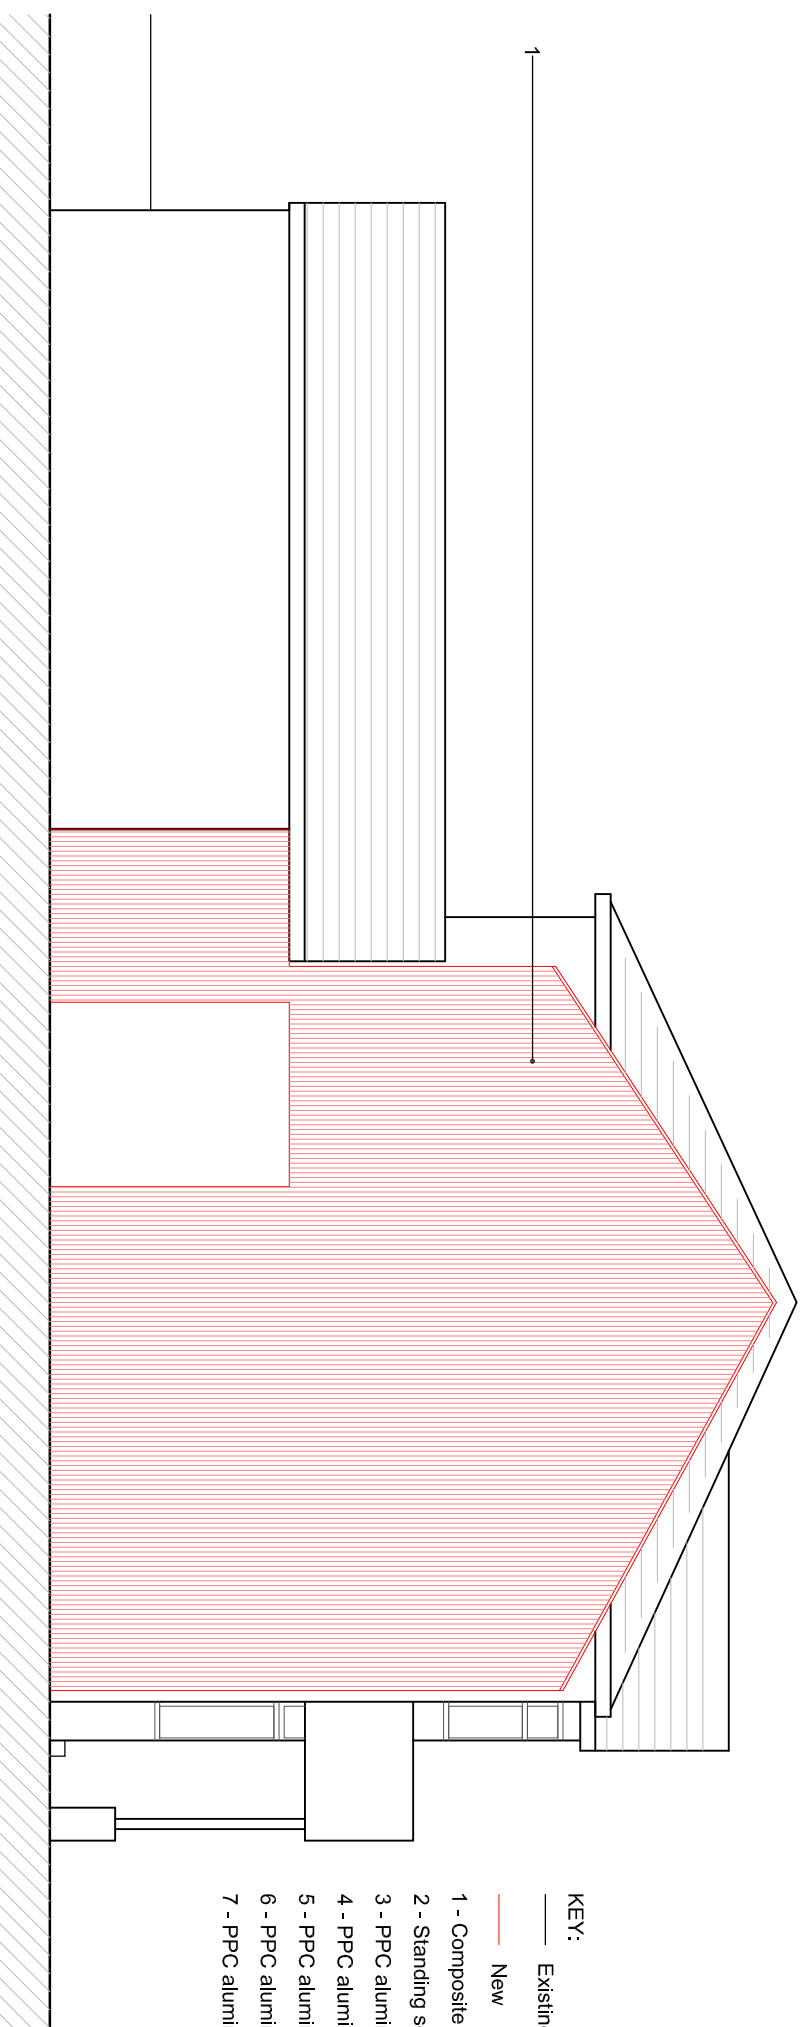

03. Proposed Side Elevation

- KEY:**
- Existing & Retained
  - New
- 1 - Composite slatted wall cladding - Black
  - 2 - Standing seam metal roof cladding panel - Black
  - 3 - PPC aluminium framed window - Black
  - 4 - PPC aluminium framed glass (obscure) door - Black
  - 5 - PPC aluminium framed bi-folds - Black
  - 6 - PPC aluminium framed roof light - Black
  - 7 - PPC aluminium railing - Black

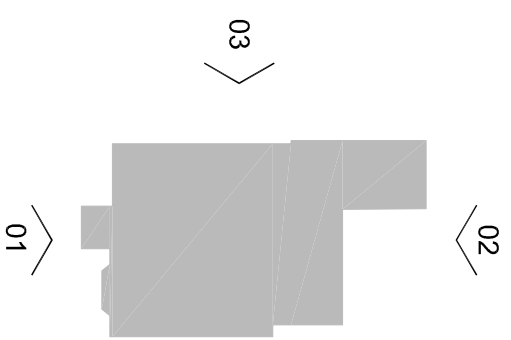

Key Plan

|                     |                              |
|---------------------|------------------------------|
| Project:            | 20 Church Lane, Methley      |
| Title:              | Proposed Elevations          |
| Client:             | Mr M. Whitaker & Ms C. Jones |
| Proposed:           | Planning (Stage 3)           |
| Drawings Number:    | CHL_ARC-ZZ-ZZ-DR-A-PL2002    |
| Project:            | 2023-12-04                   |
| New:                | 2023-12-04                   |
| Rev:                | 01                           |
| Date:               | 2023-12-04                   |
| Drawn By:           | MAW                          |
| Checked By:         | MAW                          |
| Scale:              | 1:75 @ A3                    |
| Status:             | S4                           |
| Revision:           | P01                          |
| ABC Project Number: | 0001                         |