

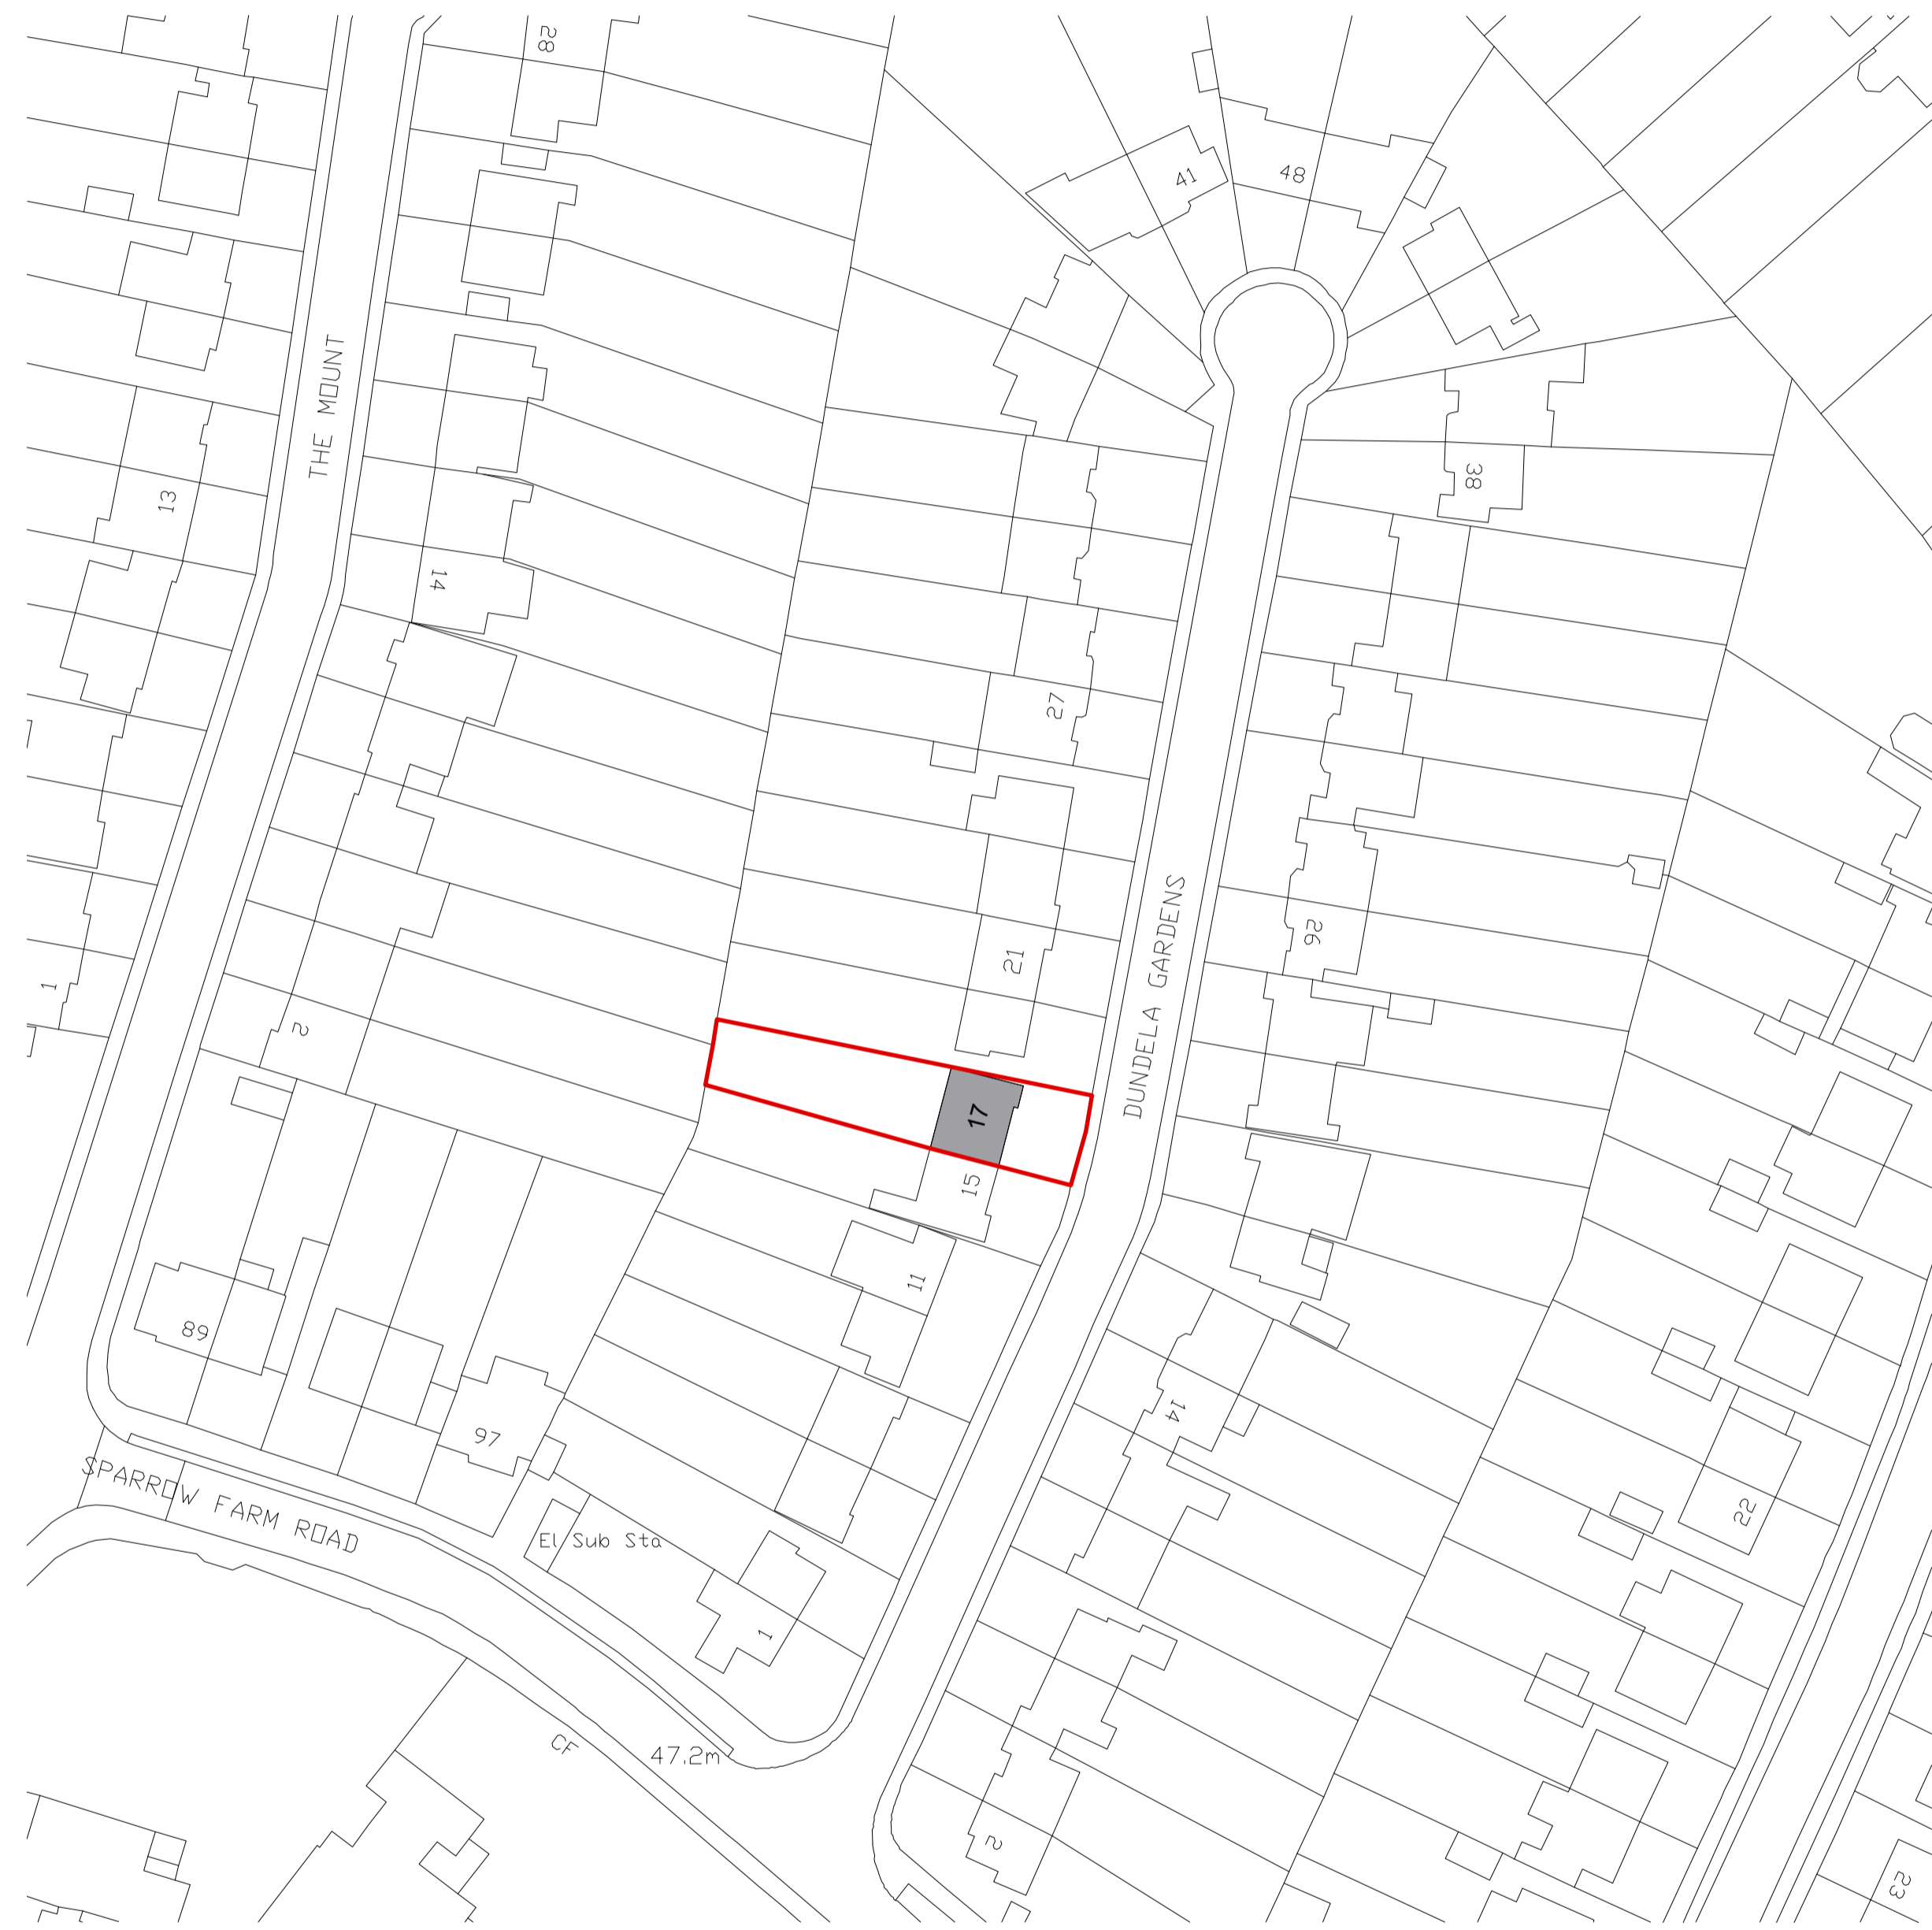


Notes

— Site Boundary

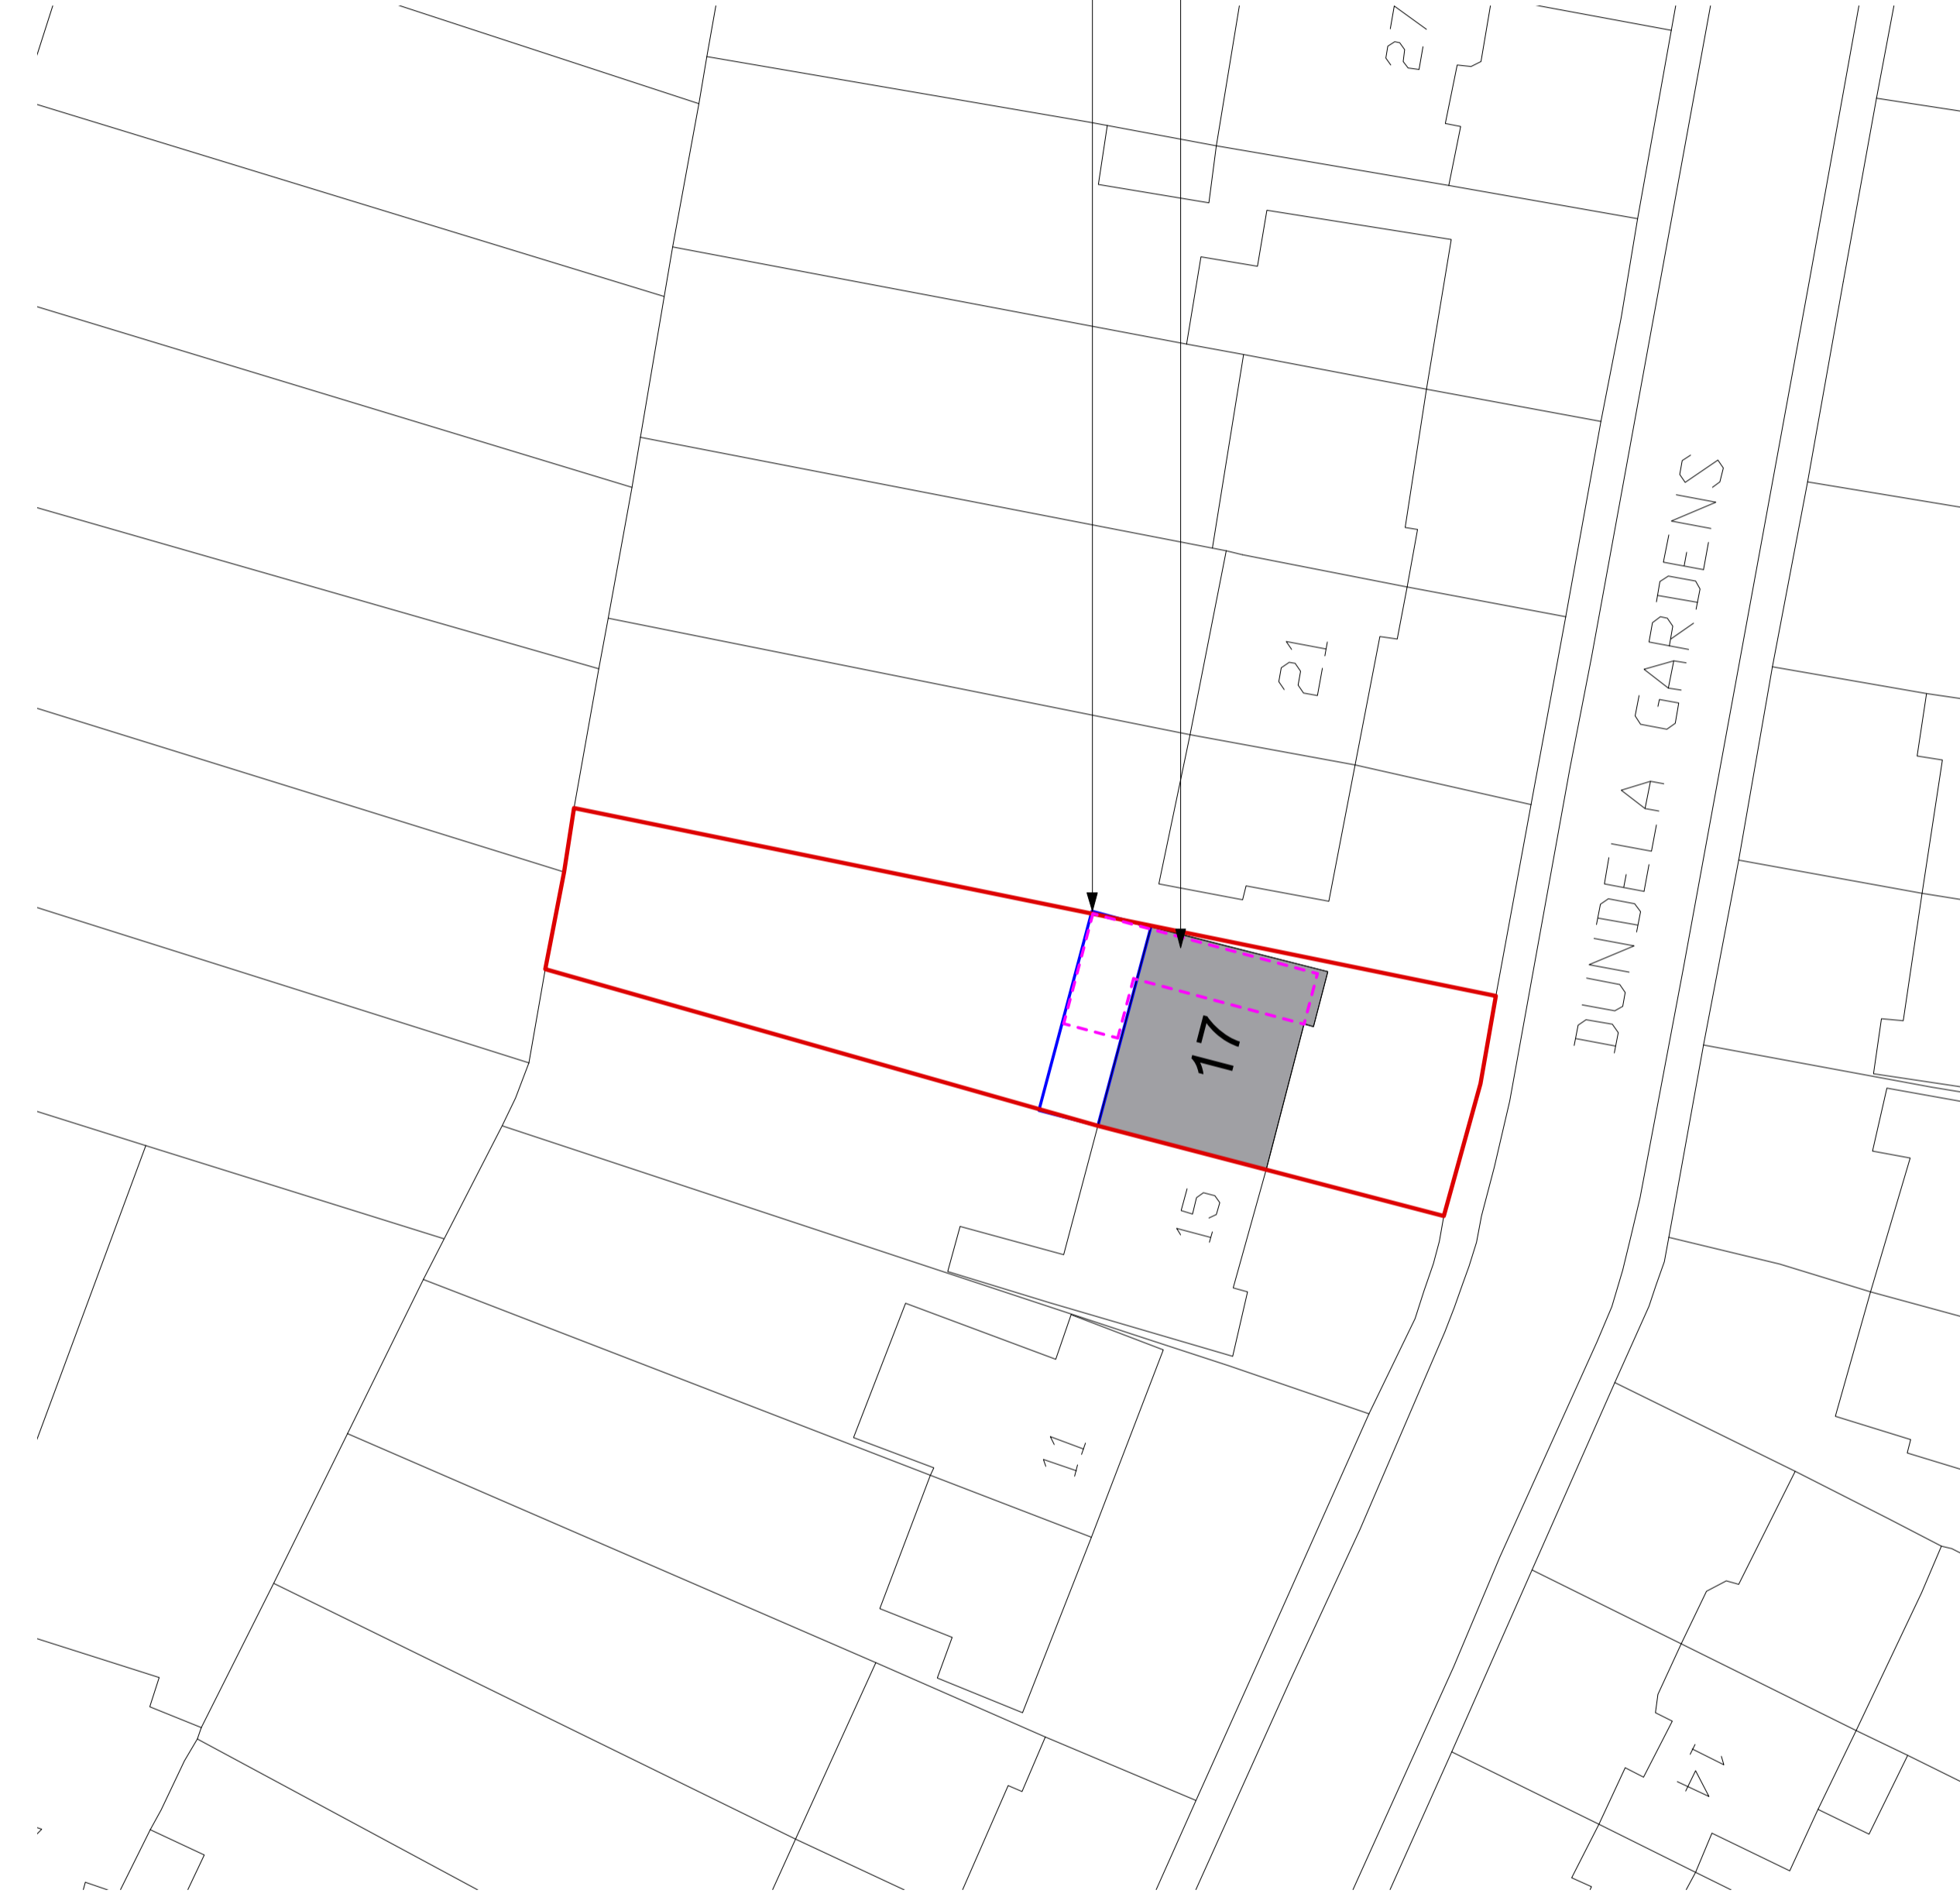

S01 Site Location Plan
Scale 1:6250(A1), 1:1250(A3)

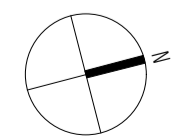

S02 Site Block Plan
Scale 1:2500(A1), 1:500(A3)



P1. 01.12.23 Issued for Planning

Revisions



Client
Ingram Family

Project
17 Dundela Gardens,
Worcester Park, KT4 8UB

Drawing Title
Site Plans
Site Location and Block Plan

Status	Drawn	Checked
Planning	DE	DE
Scale	Date	
As Shown	Oct 2023	

Drwg. No. & Revision
17DG-S01-P1