


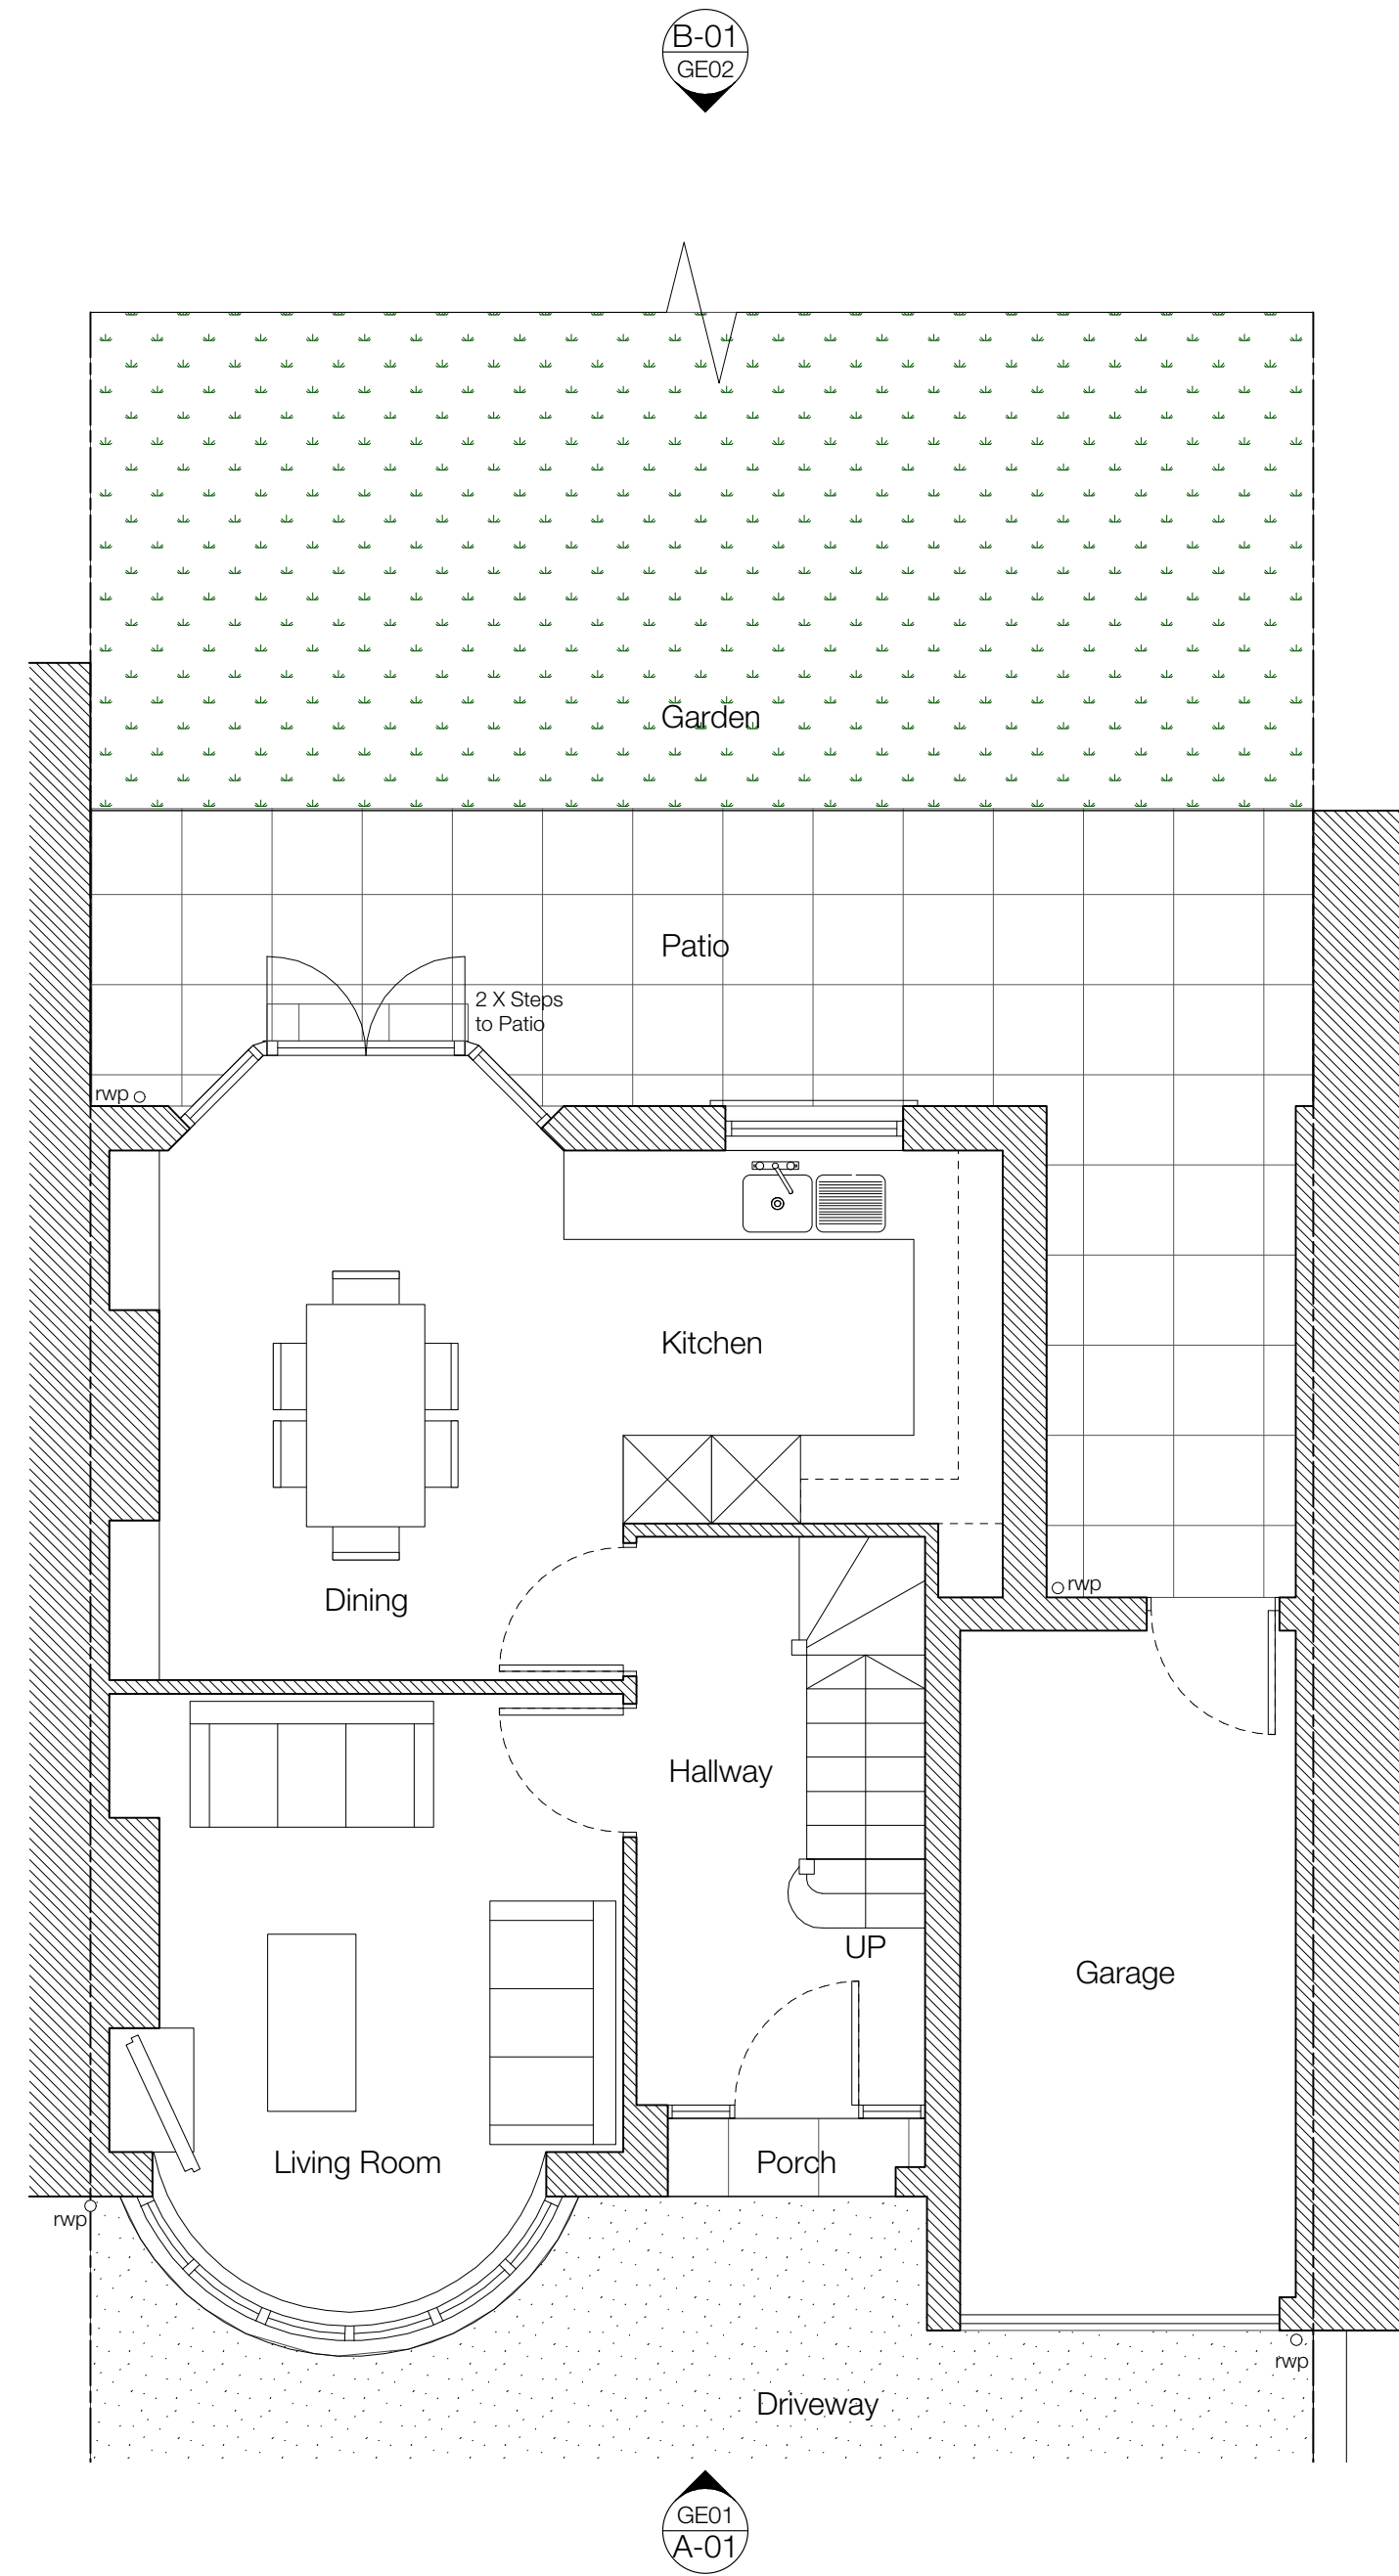
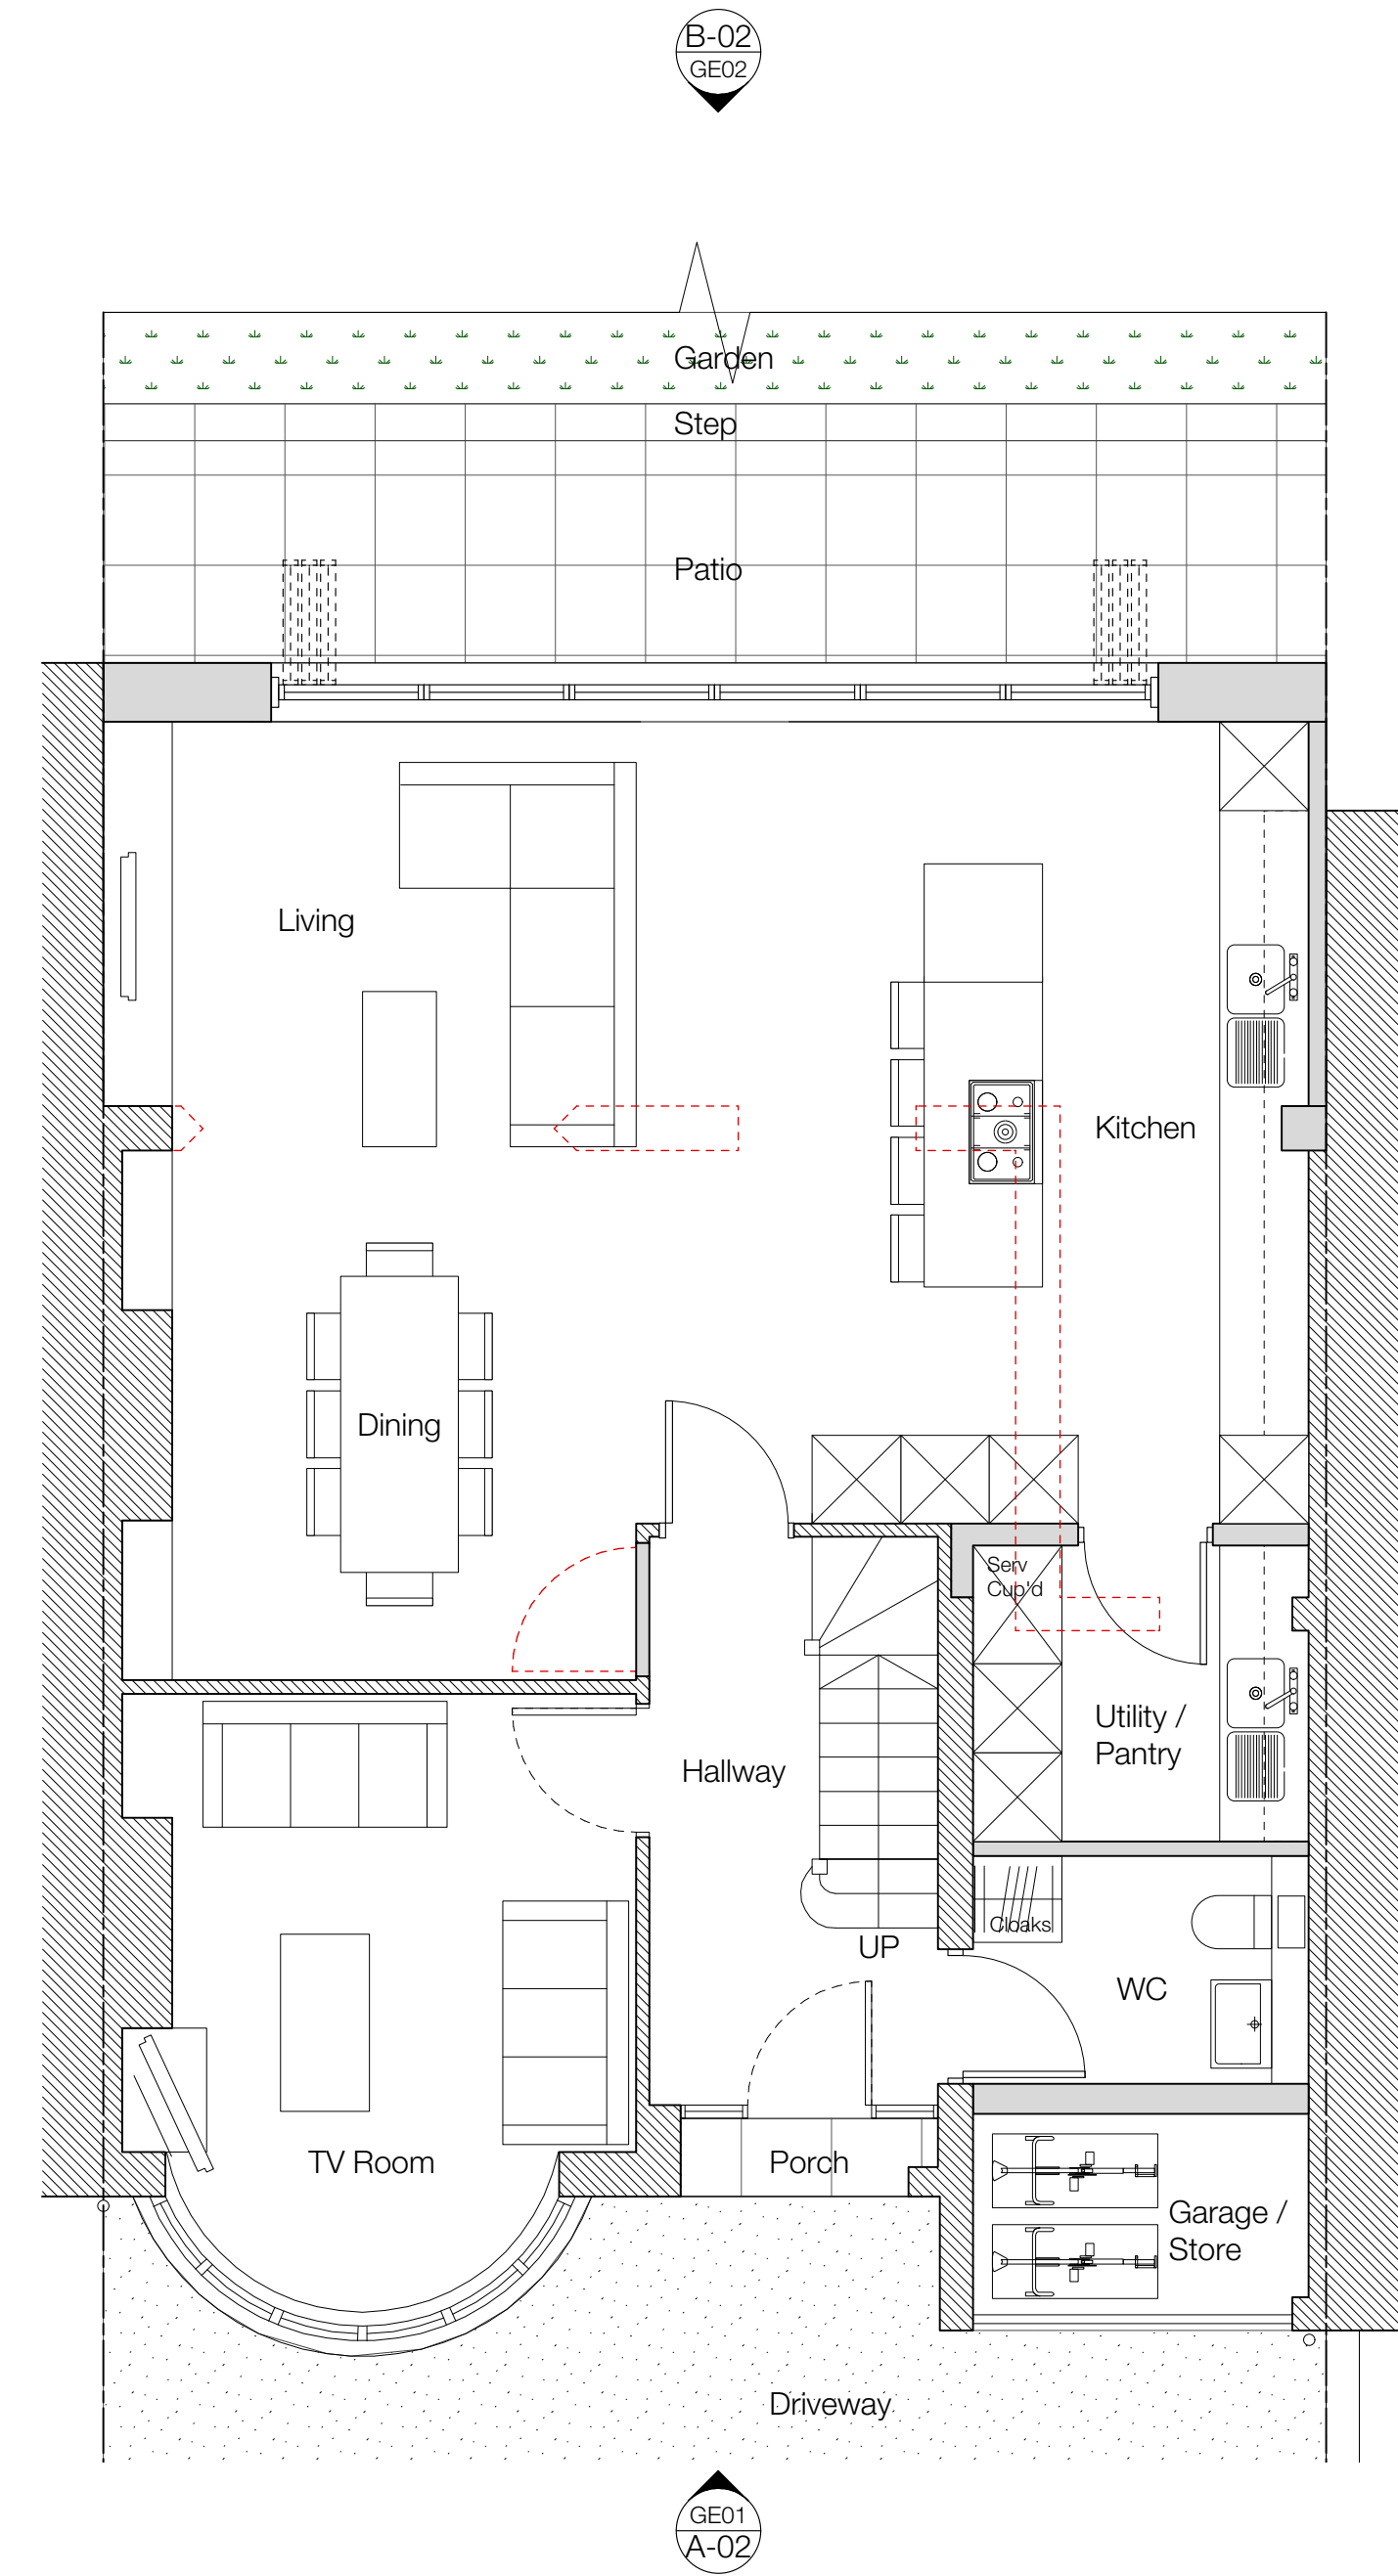


This drawing not to be used for land transfer or valuation purposes. Do not scale from this drawing. All dimensions & levels are to be checked on site by the contractor. Issued for purposes indicated only. Drawing errors and omissions to be reported to the architect.

- Notes
-  Denotes extent of existing building fabric.
 -  Denotes extent of Proposed building fabric.
 -  Denotes line existing building fabric to be demolished



Ex00 Existing Ground Floor
Scale 1:50@A1, 1:100@A3



GA00 Proposed Ground Floor
Scale 1:50@A1, 1:100@A3

P1. 01.12.23 Issued for Planning



Client
Ingram Family

Project
**17 Dundela Gardens,
Worcester Park, KT4 8UB**

Drawing Title
**Ground Floor Plan
Existing and Proposed**

Status	Drawn	Checked
Planning	DE	DE
Scale	Date	Date
1:50@A1, 1:100@A3		Oct 2023

Drwg. No. & Revision
17DG-GA00-P1

