


All dimensions to be checked on site.  
Do not Scale from the drawing.  
Any discrepancies to be reported to the Project Surveyor before the commencement of any works.

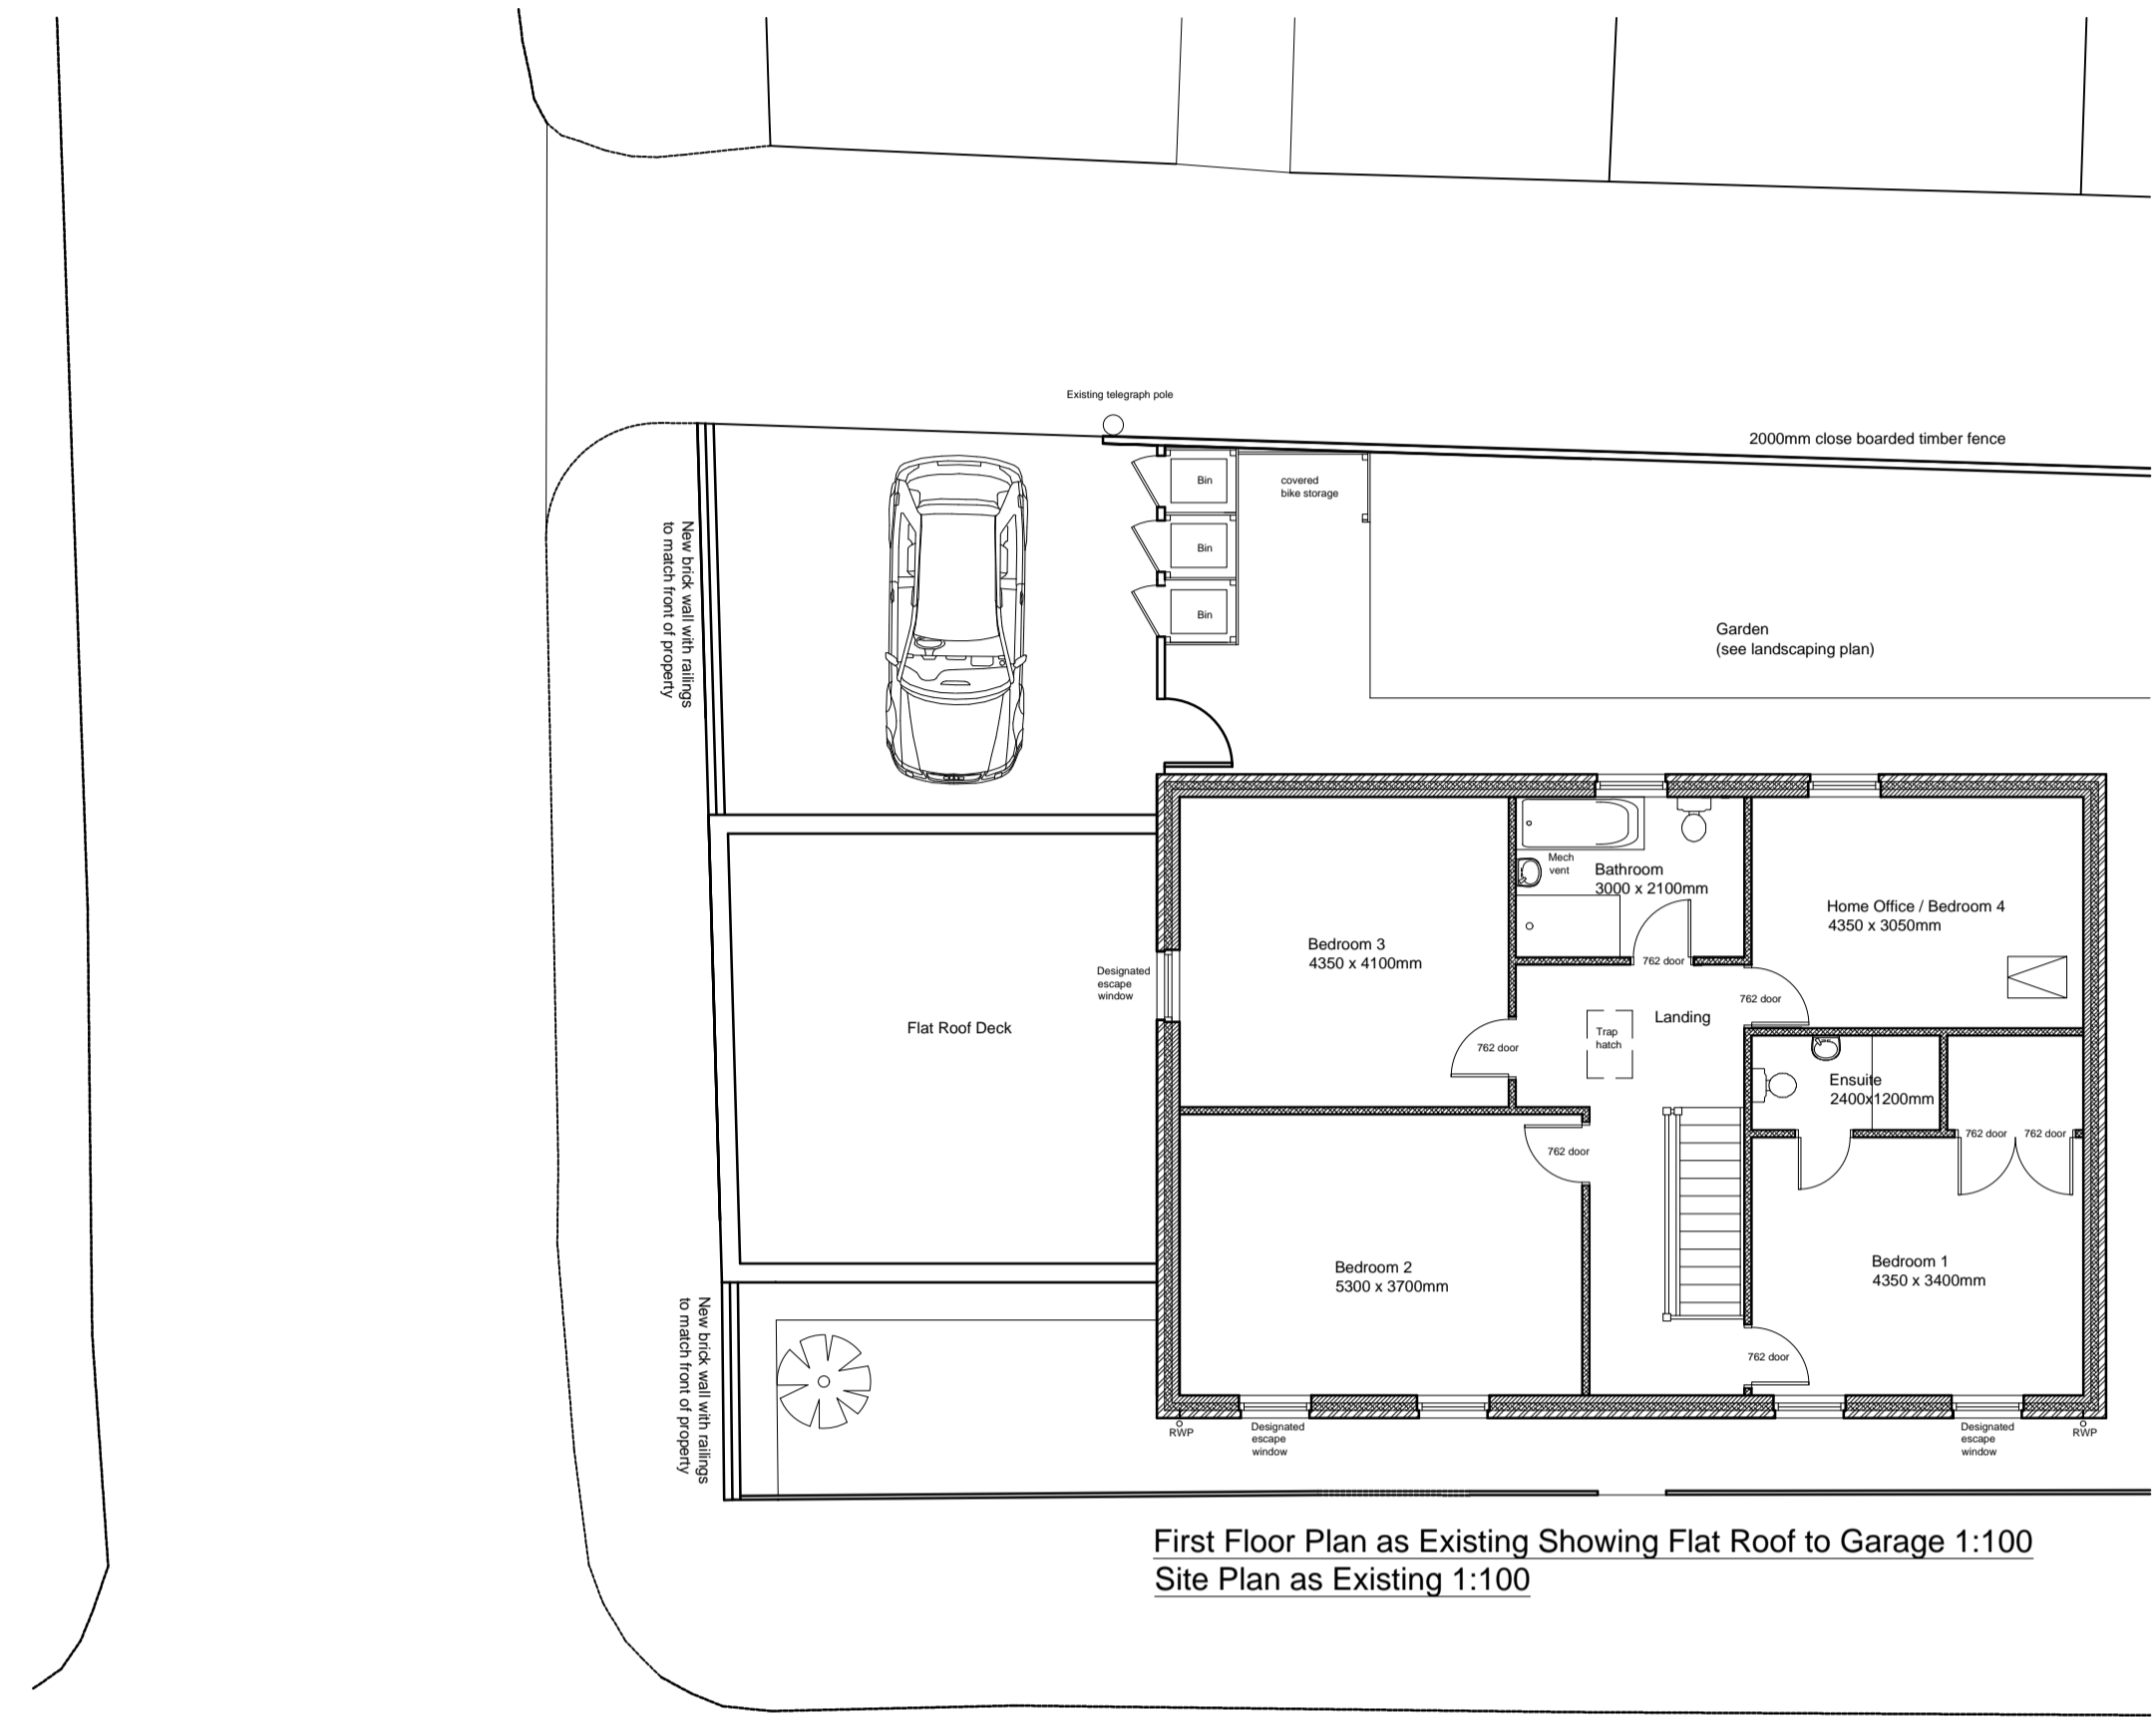


First Floor Plan as Existing Showing Flat Roof to Garage 1:100  
Site Plan as Existing 1:100




Location Plan 1:1250



Front Elevation as Existing 1:100

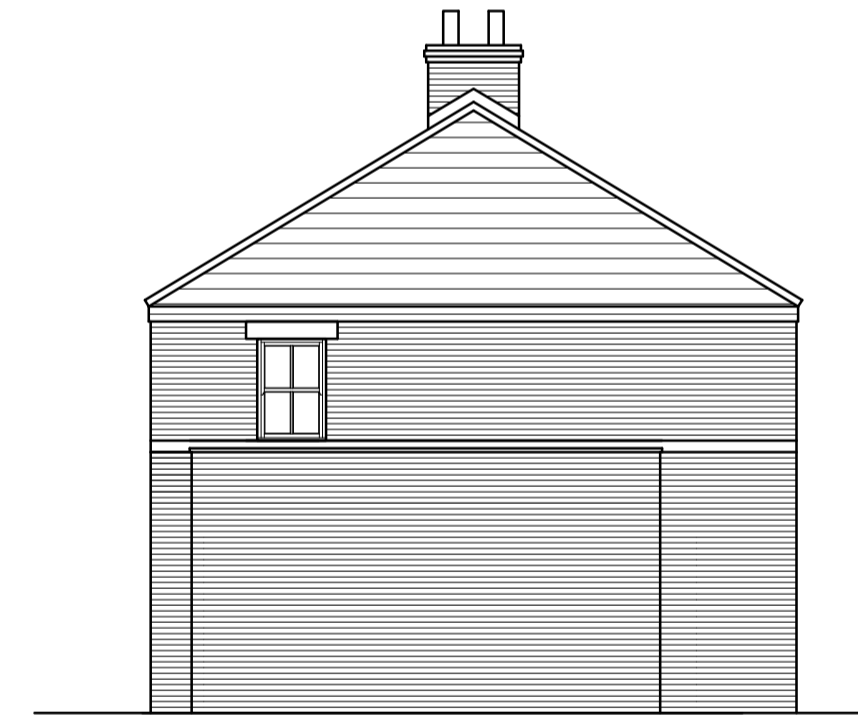

Side Elevation as Existing 1:100

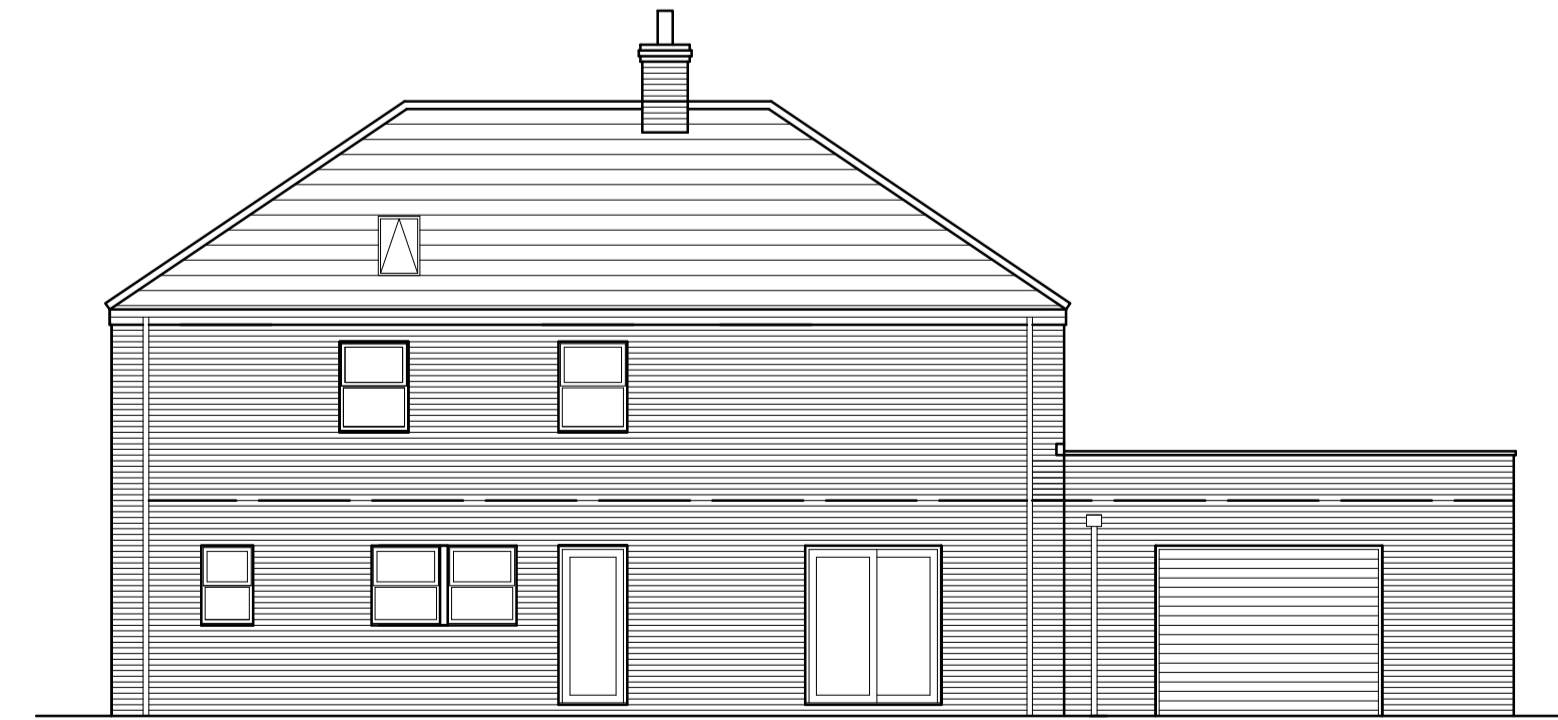

Rear Elevation as Existing 1:100

Revisions:	Date:	Init:
<p><b>Sullivan Associates</b> CHARTERED BUILDING SURVEYORS Fourways 2, Diston Terrace, Amble, Morpeth, Northumberland, NE65 0DT Tel: 01665 513 010 email: info@sullivan-associates.co.uk</p>		
<p>Client: Mrs S. A. Marin</p>		
<p>Project: 1 Birket Mews North Shields NE29 0BF</p>		
<p>Drawing Title: FF Plan and Flat Roof Plan as Existing Site Plan as Existing Site Location Plan</p>		
Drawn:	RS	Scale: A1 as shown
Checked:		Date: Mar 23
Project No:	20015	Rev No: A
Drawing No:	701	