


All dimensions to be checked on site.
Do not Scale from the drawing.
Any discrepancies to be reported to the Project Surveyor before the commencement of any works.

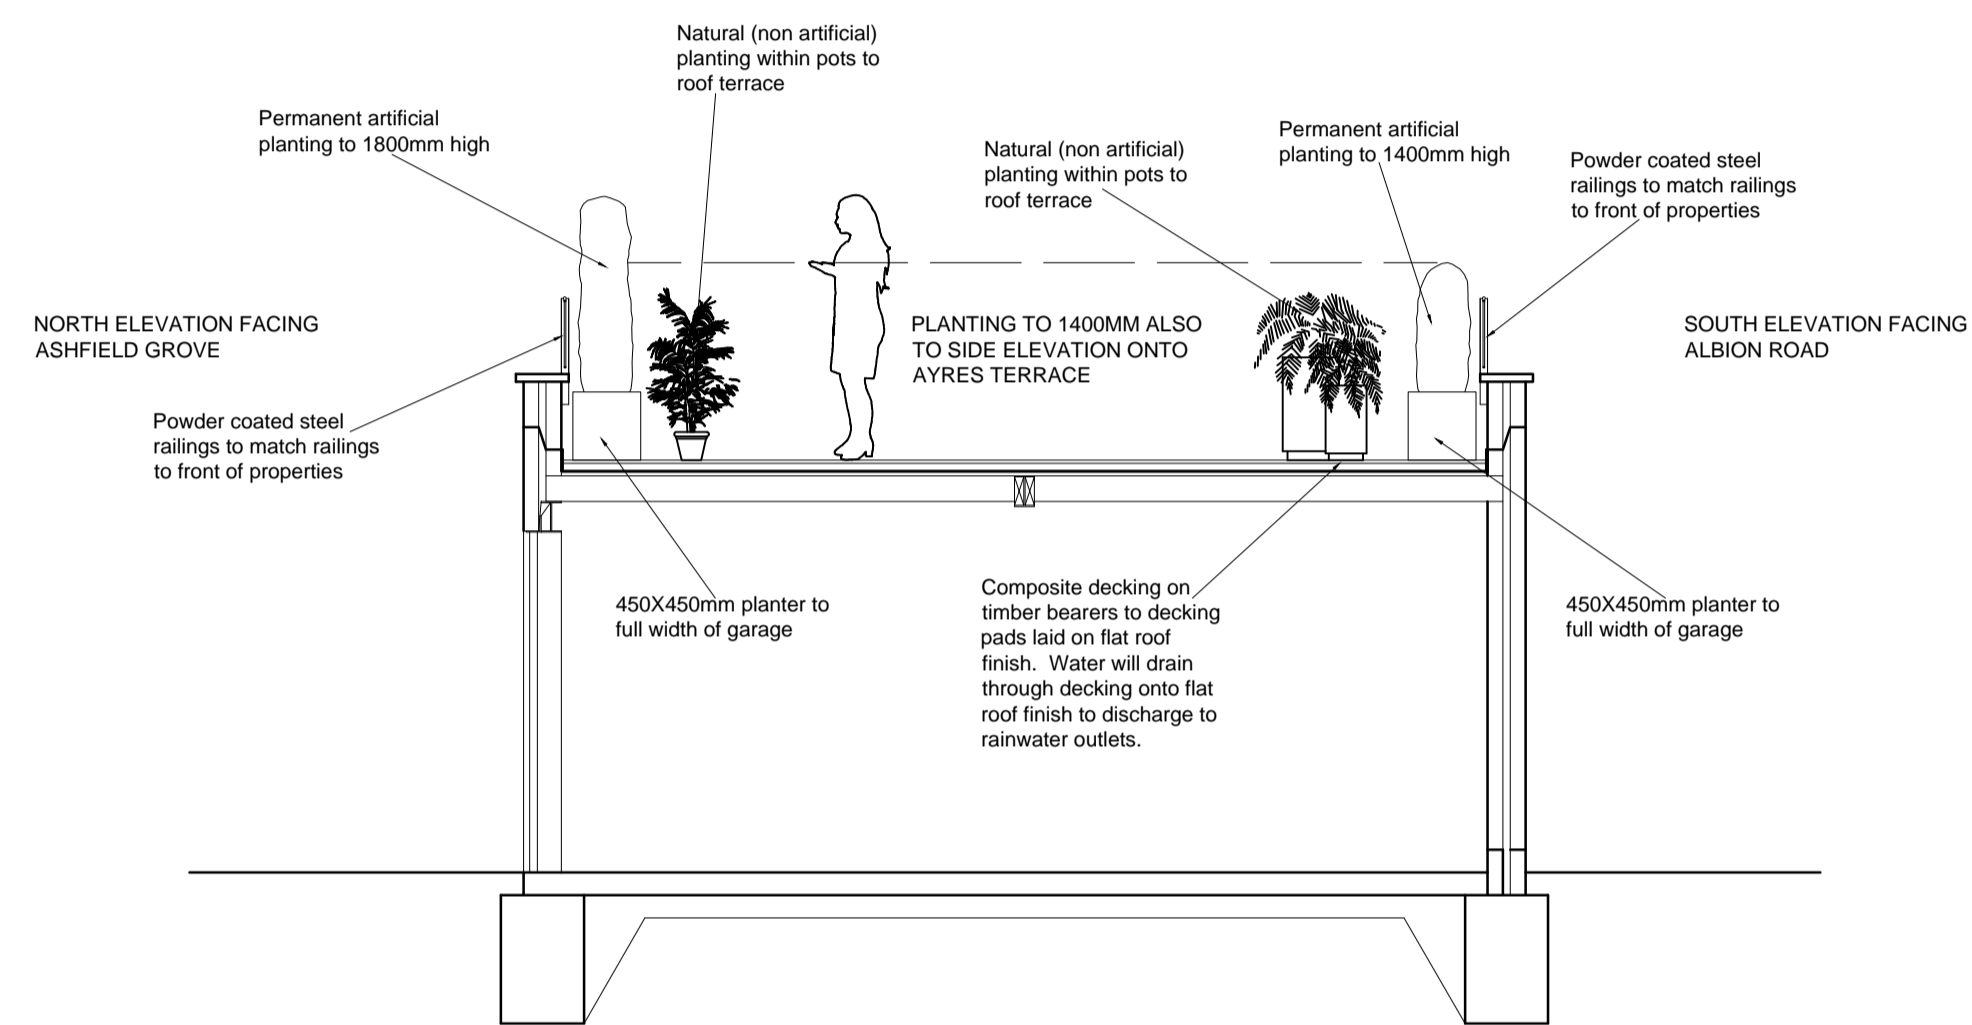

Section showing screening 1:50


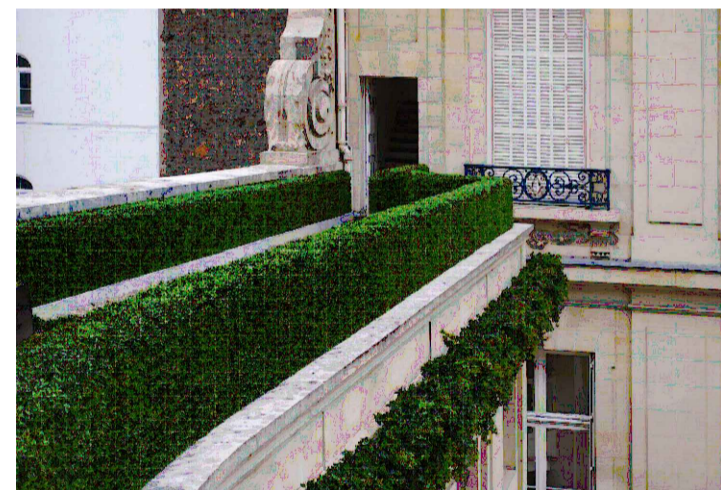


Image showing style of artificial planting




First Floor Plan as Proposed Showing Flat Roof & Balcony 1:100
Site Plan as Proposed 1:100

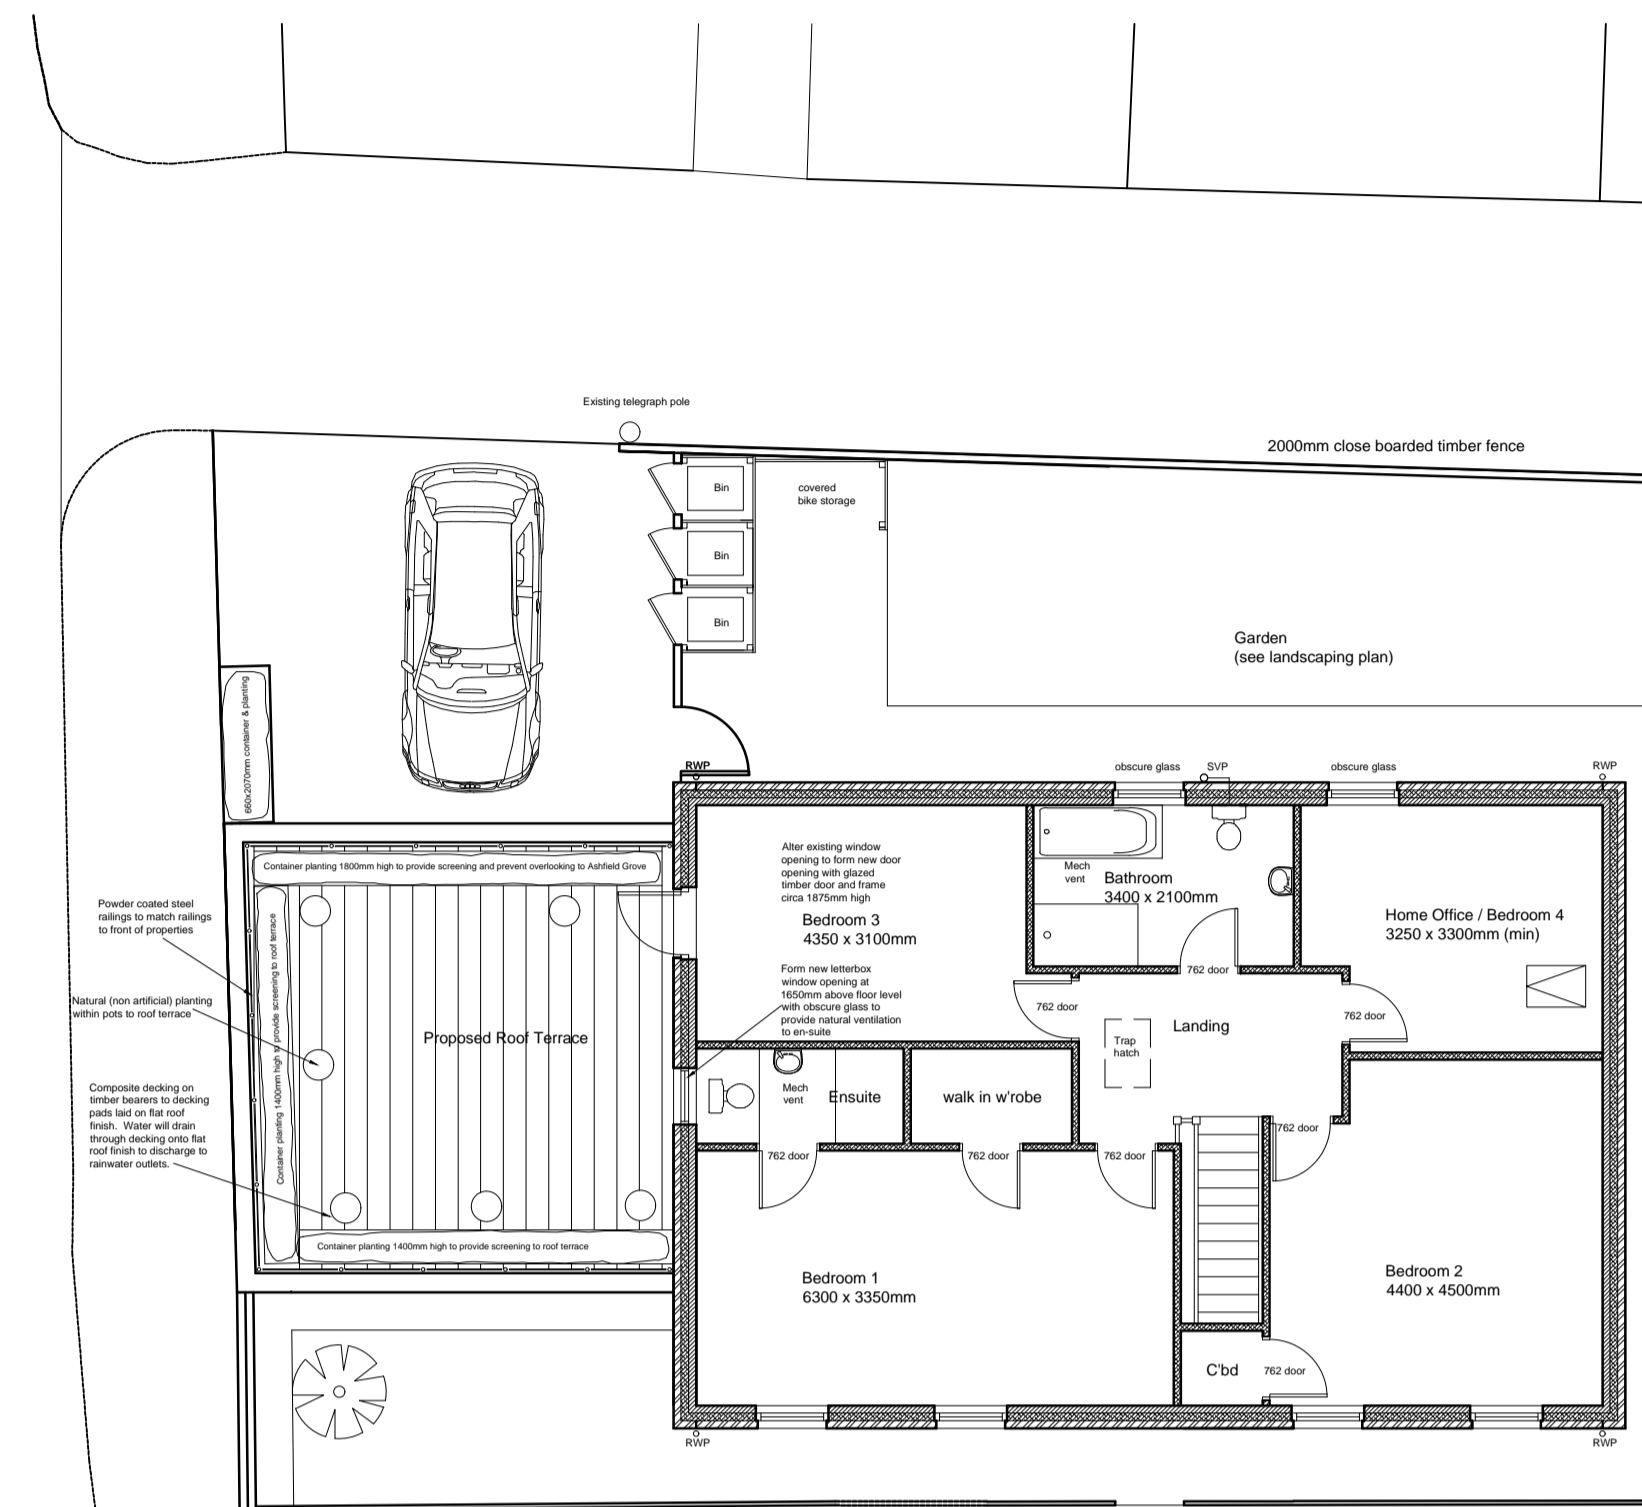


Location Plan 1:1250



Front Elevation as Proposed 1:100

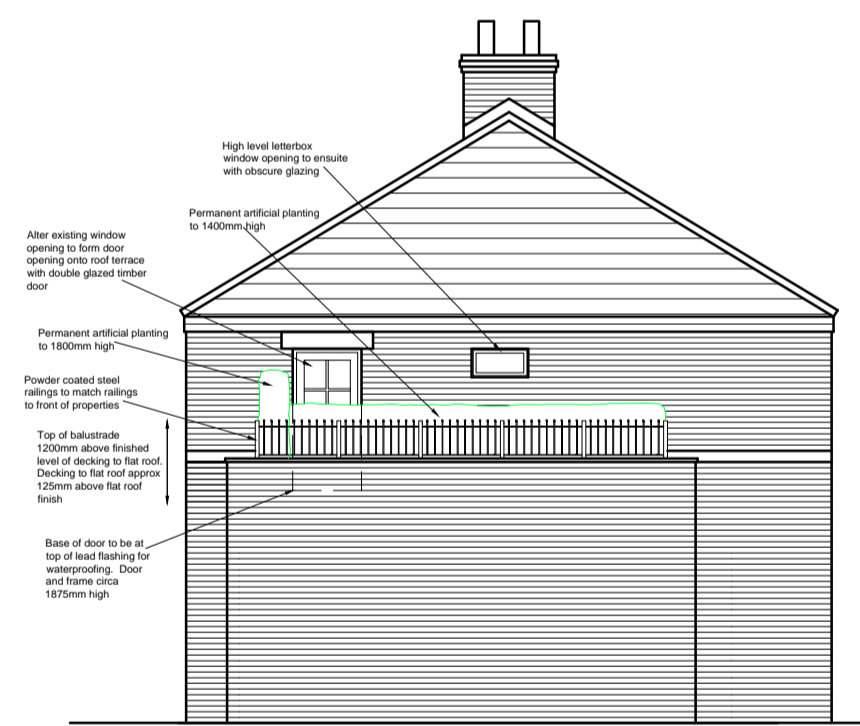

Side Elevation as Proposed 1:100

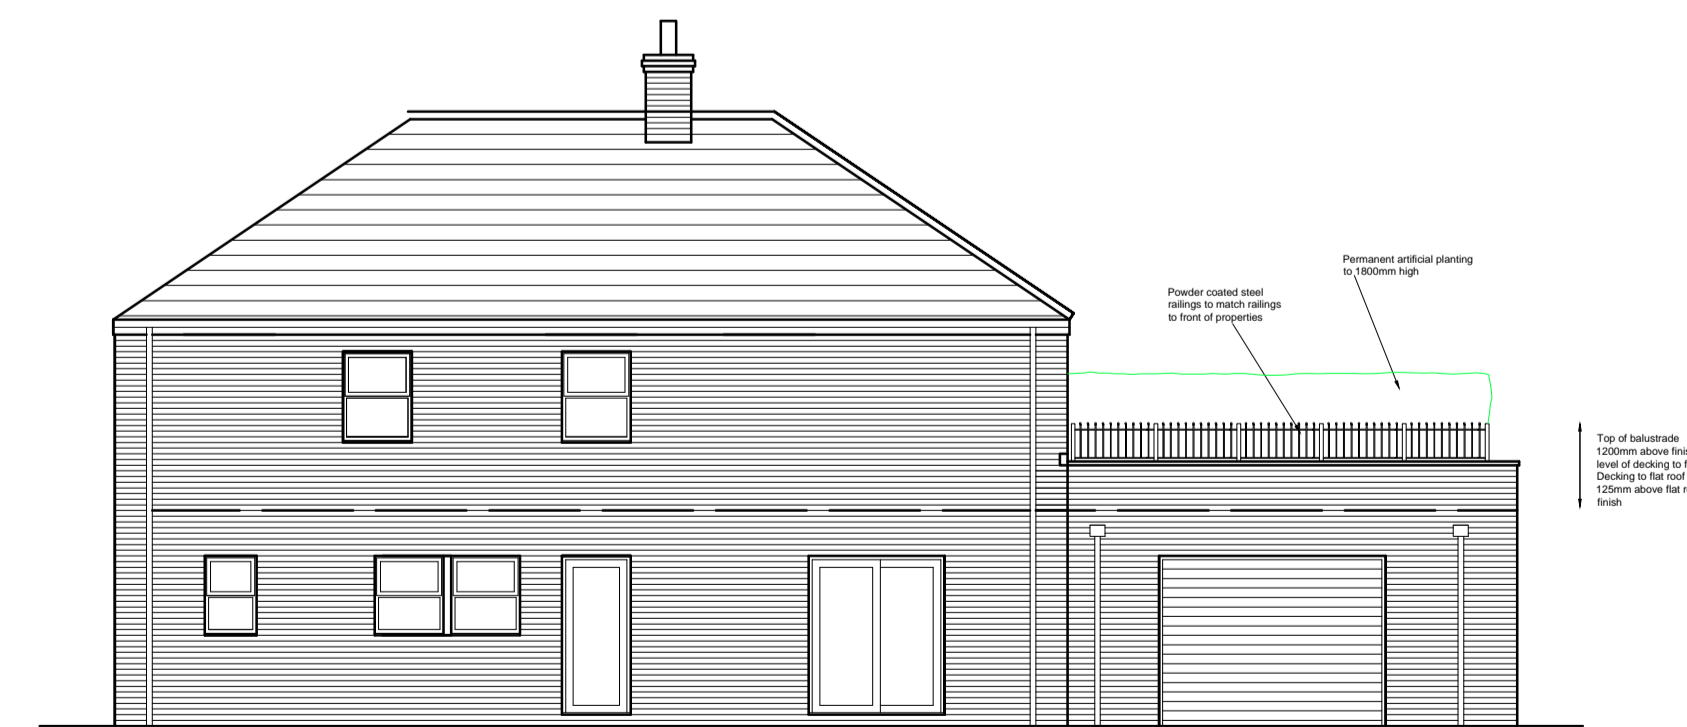

Rear Elevation as Proposed 1:100

Revisions:	Date:	Init:

Sullivan Associates
CHARTERED BUILDING SURVEYORS
Fourways 2, Dilston Terrace, Amble,
Morpeth, Northumberland, NE65 0DT
Tel: 01665 513 010
email: info@sullivan-associates.co.uk

Client:
Mrs S. A. Marin

Project:
1 Birket Mews
North Shields
NE29 0BF

Drawing Title:
FF Plan and Flat Roof Plan
as Proposed Showing Balcony
Site Plan as Proposed
Site Location Plan

Drawn:	RS	Scale:	A1 as shown
Checked:		Date:	Mar 23
Project No:	20015	Drawing No:	702
		Rev No:	E