



**Notes**

This plot has been prepared with a scaling accuracy for a plot at a scale of 1/50  
 All levels are in metres and related to a local datum.

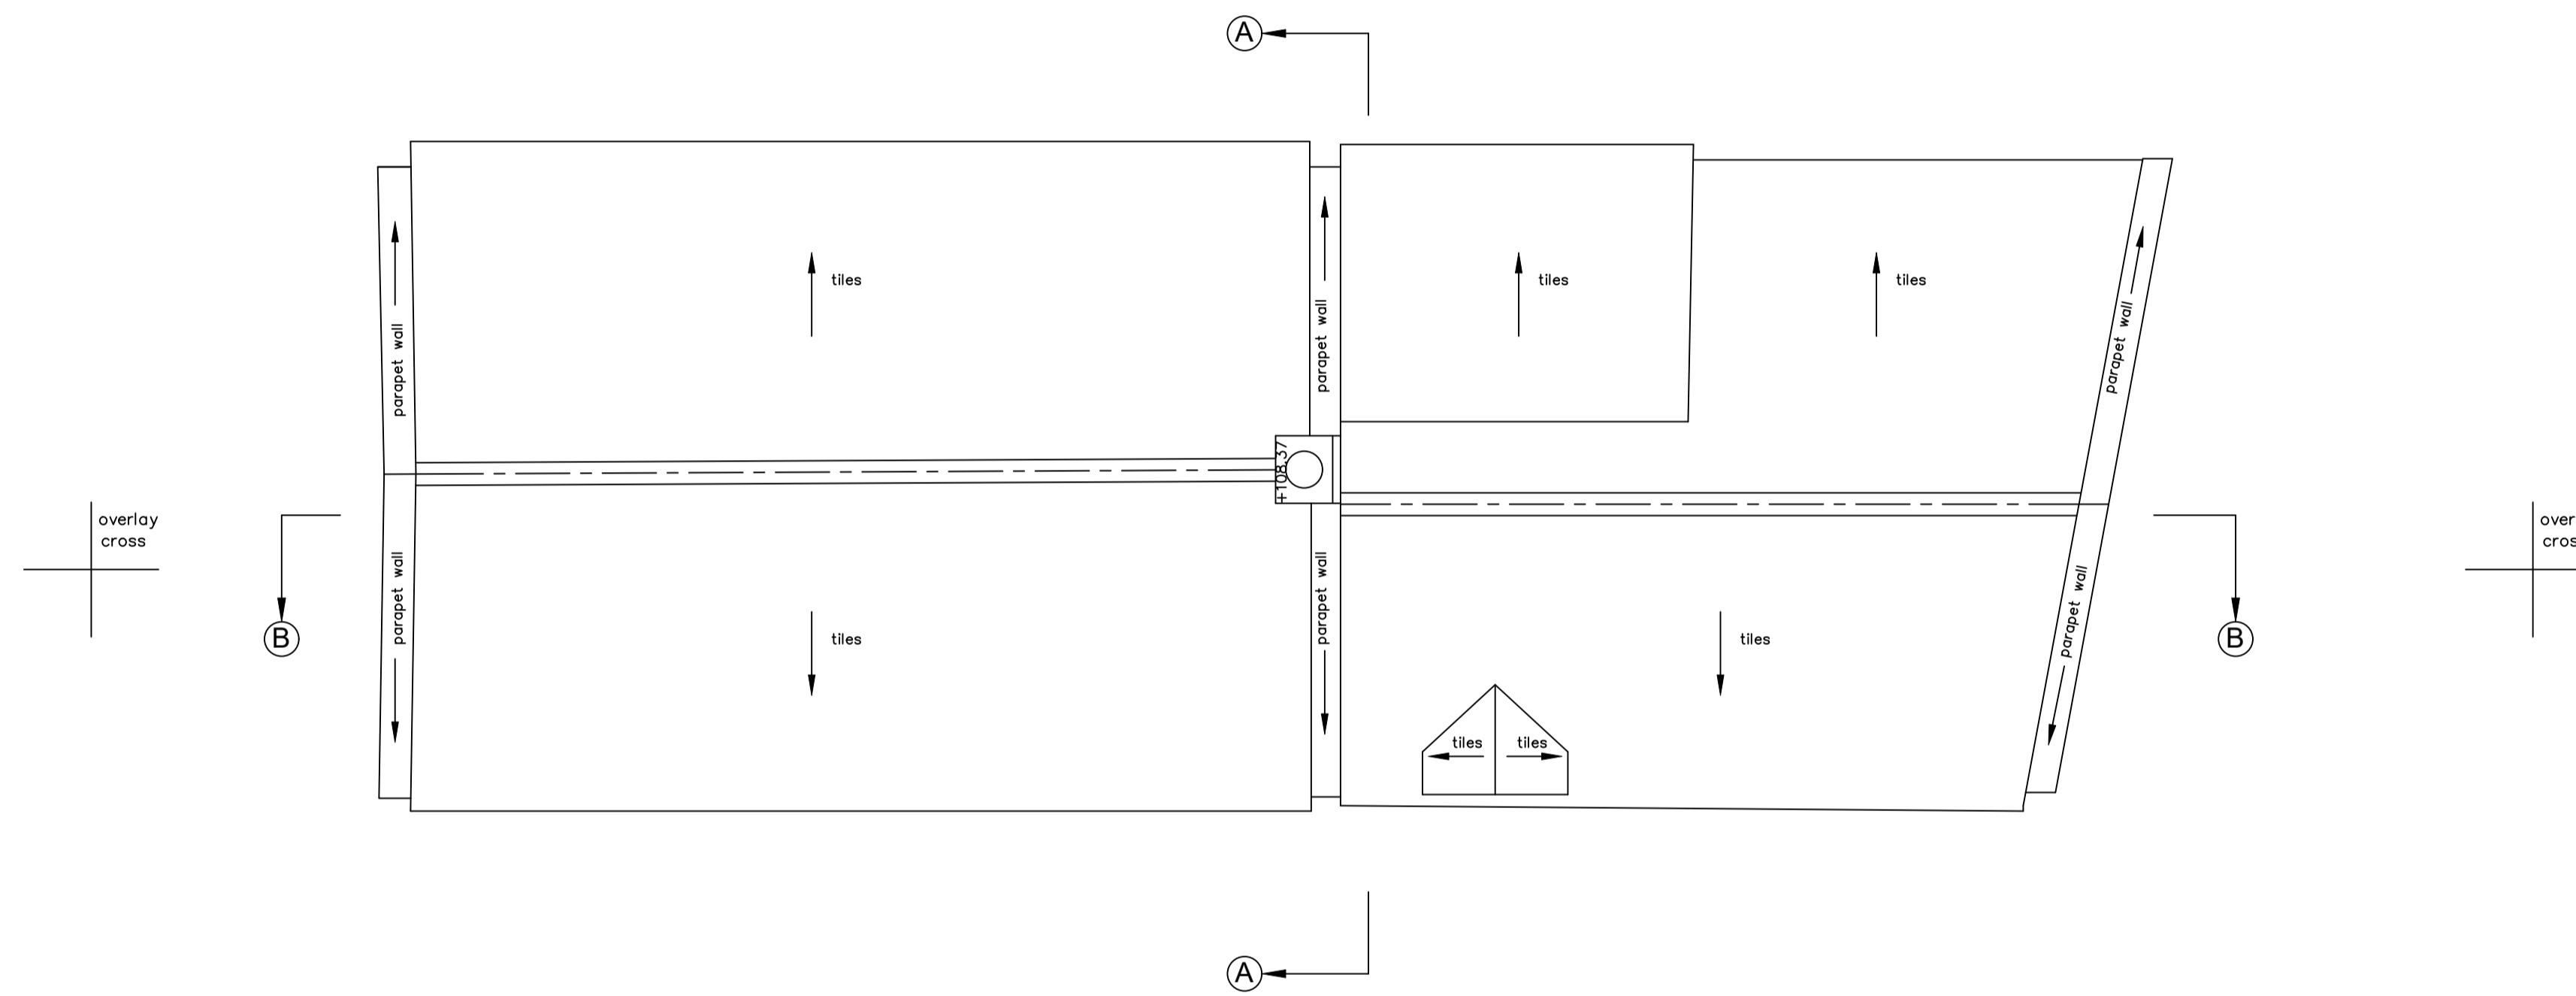

ROOF PLAN

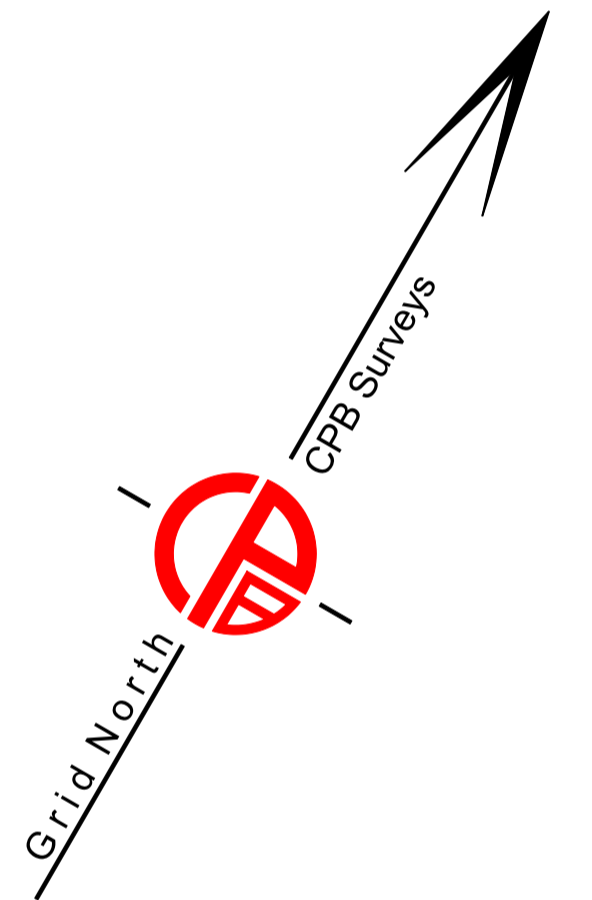

Scale = 1 : 50

TLIKJ	©CPB Surveys Ltd.	A/CAD
JOB	The Laurels 45 Main Street Lyddington Rutland, LE15 9LR	
CLIENT	Concept Zero Architects Ltd	
TITLE	DWG No	
Roof Plan	5676/03	
SCALE	DATE	
1/50 @ A1	August 2023	



CPB Surveys Limited  
 TOPOGRAPHICAL  
 &  
 MEASURED BUILDING SURVEYORS  
 The Arthur Rank Centre, Stoneleigh Park, Stoneleigh,  
 Warwickshire, CV8 2LZ  
 T: 01926 429565  
 E: info@cpbsurveys.com