


**Notes**

This plot has been prepared with a scaling accuracy for a plot at a scale of 1/50  
All levels are in metres and related to a local datum.

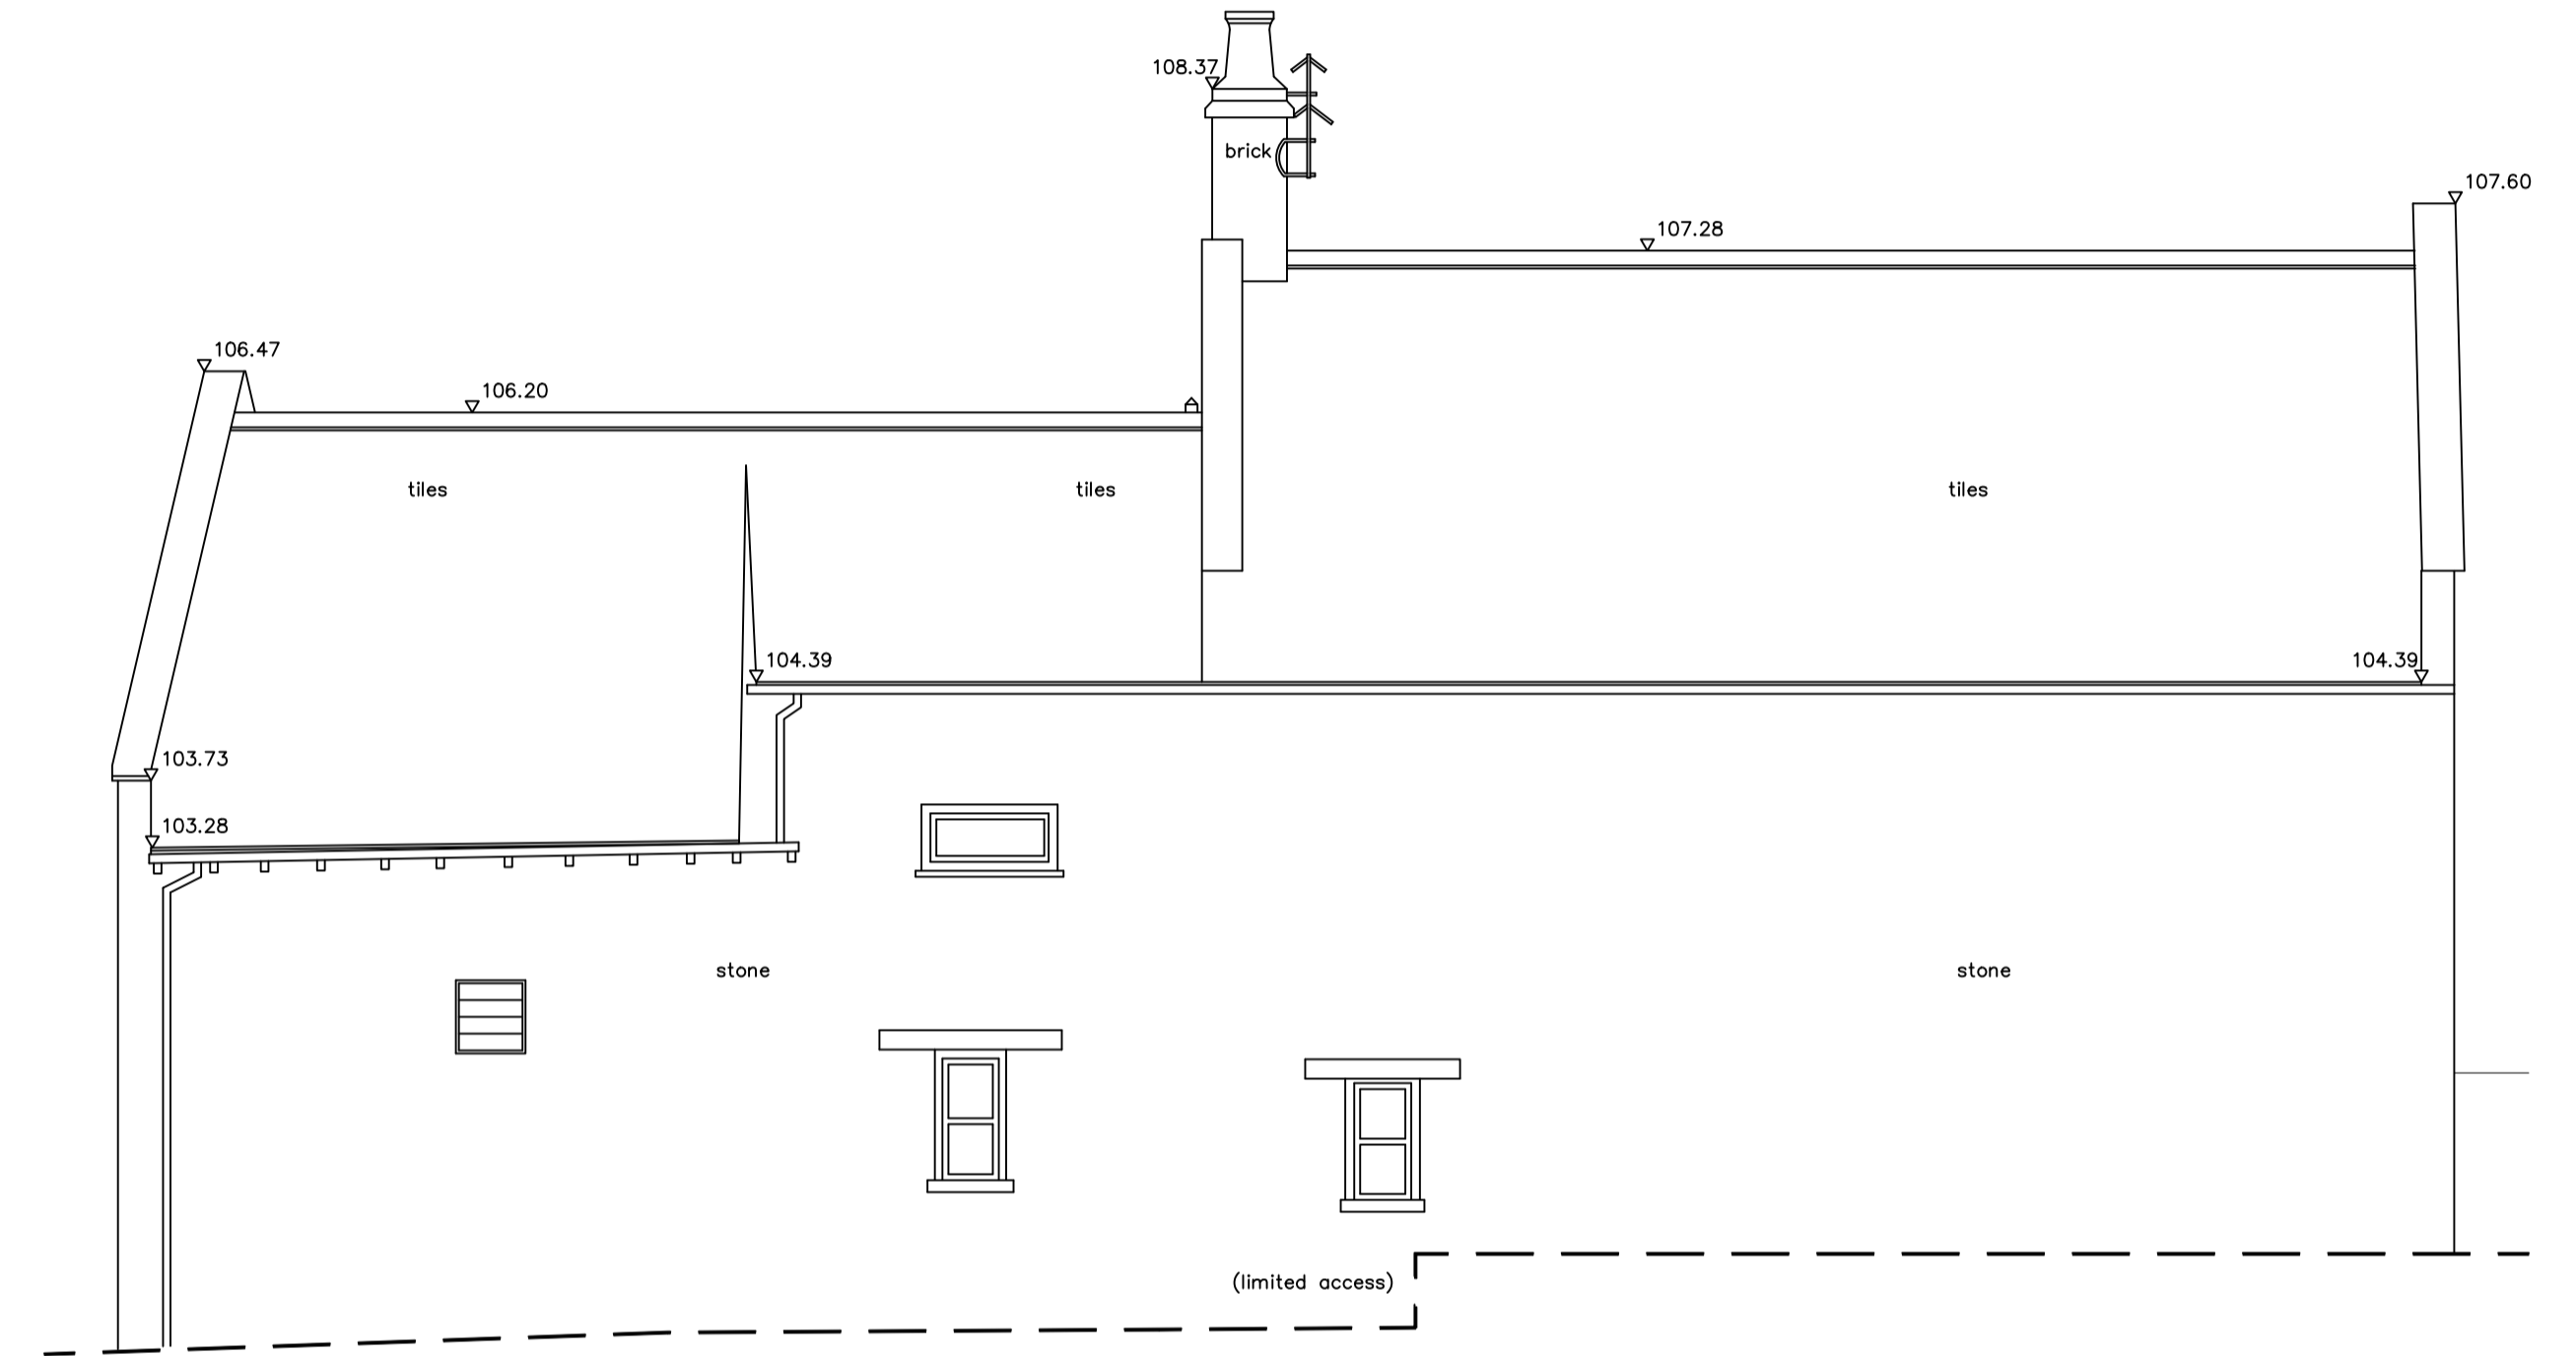

SOUTH-EAST ELEVATION  
A (97.00m A.D.)



NORTH-WEST ELEVATION  
A (97.00m A.D.)



Scale = 1 : 50

TLIKJ ©CPB Surveys Ltd. A/CAD

JOB  
The Laurels  
45 Main Street  
Lyddington  
Rutland, LE15 9LR

CLIENT  
Concept Zero Architects Ltd

TITLE DWG No  
Elevations 5676/04

SCALE DATE  
1/50 @ A1 August 2023



CPB Surveys Limited  
TOPOGRAPHICAL  
&  
MEASURED BUILDING SURVEYORS  
The Arthur Rank Centre, Stoneleigh Park, Stoneleigh,  
Warwickshire, CV8 2LZ  
T: 01926 429565  
E: info@cpbsurveys.com