



EXISTING

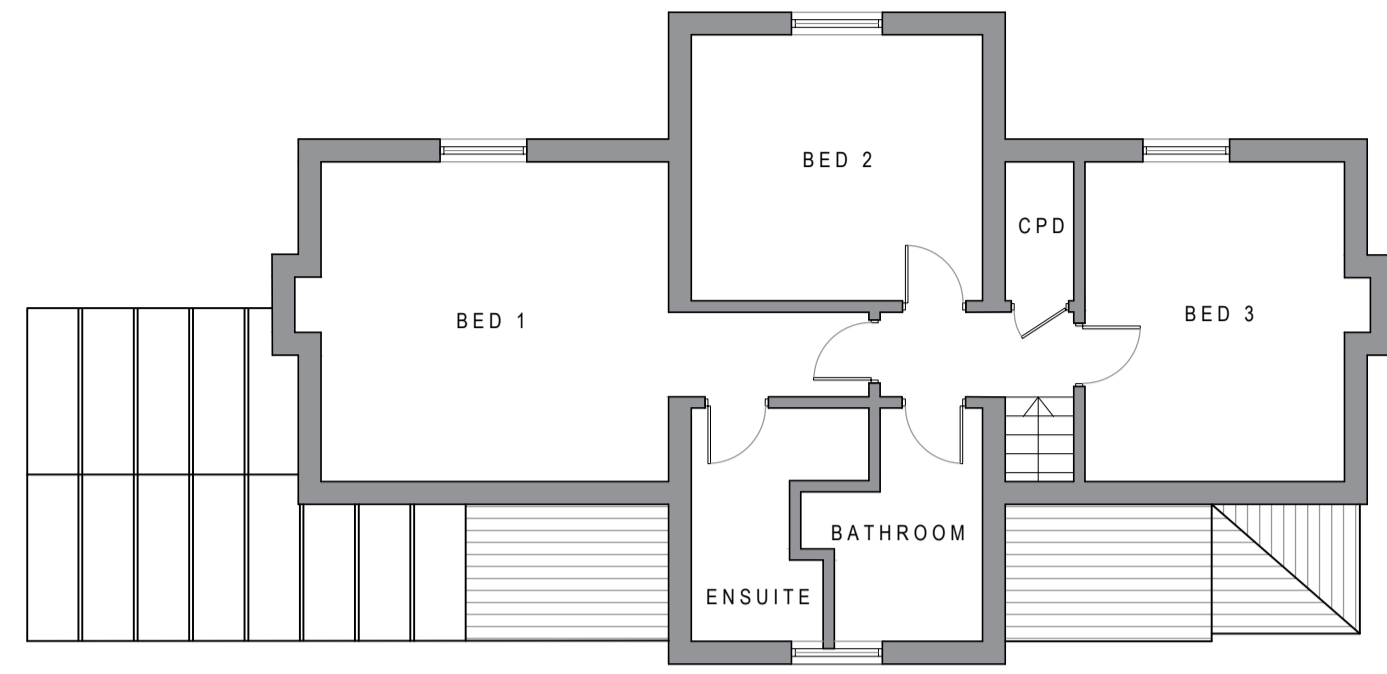


EXISTING FIRST FLOOR PLAN
SCALE 1:100

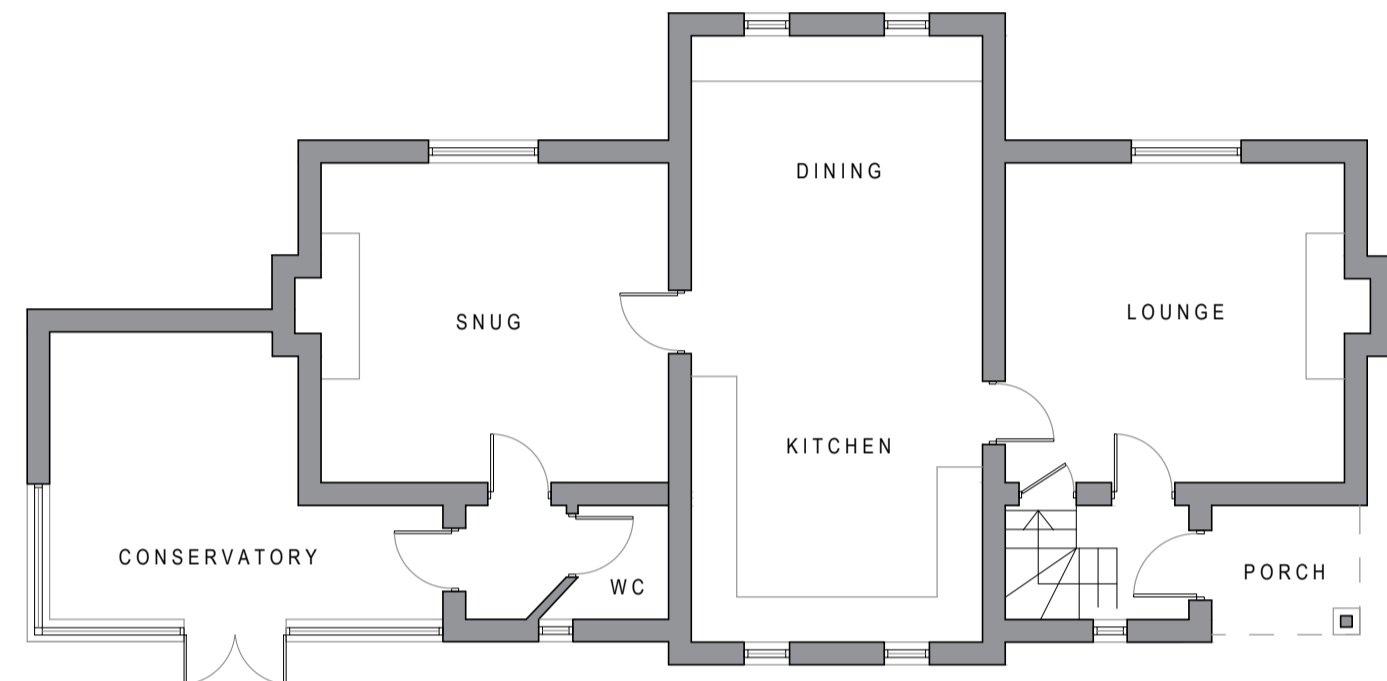

EXISTING GROUND FLOOR PLAN
SCALE 1:100




EXISTING NORTH ELEVATION
SCALE 1:100

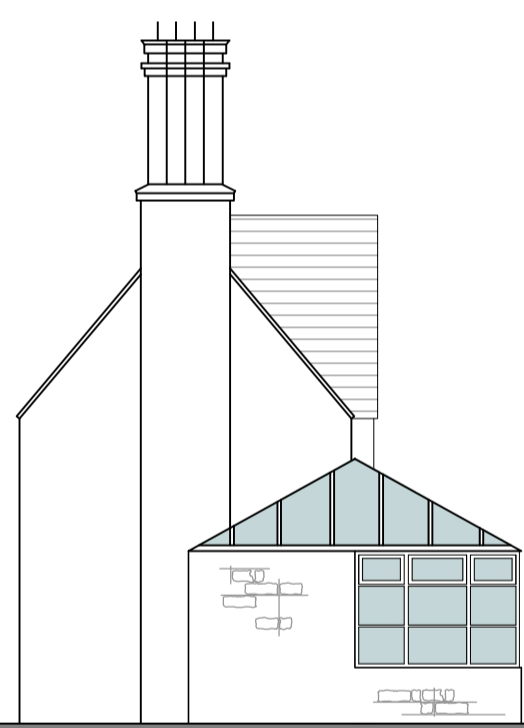

EXISTING EAST ELEVATION
SCALE 1:100




EXISTING SOUTH ELEVATION
SCALE 1:100

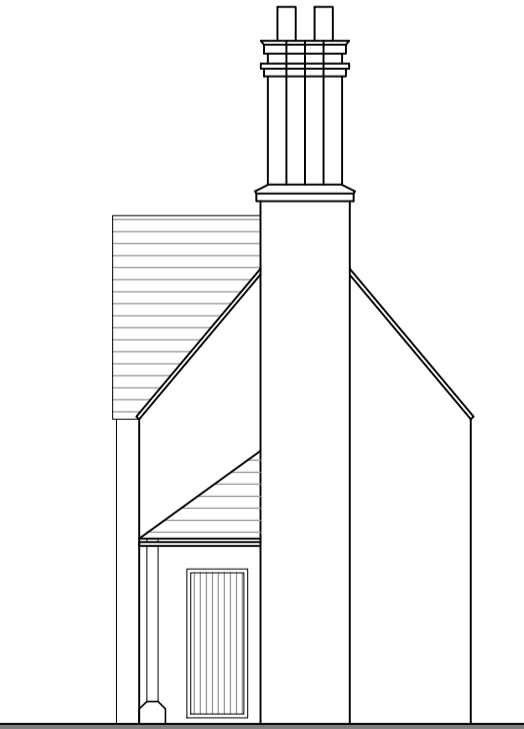


EXISTING WEST ELEVATION
SCALE 1:100

PROPOSED

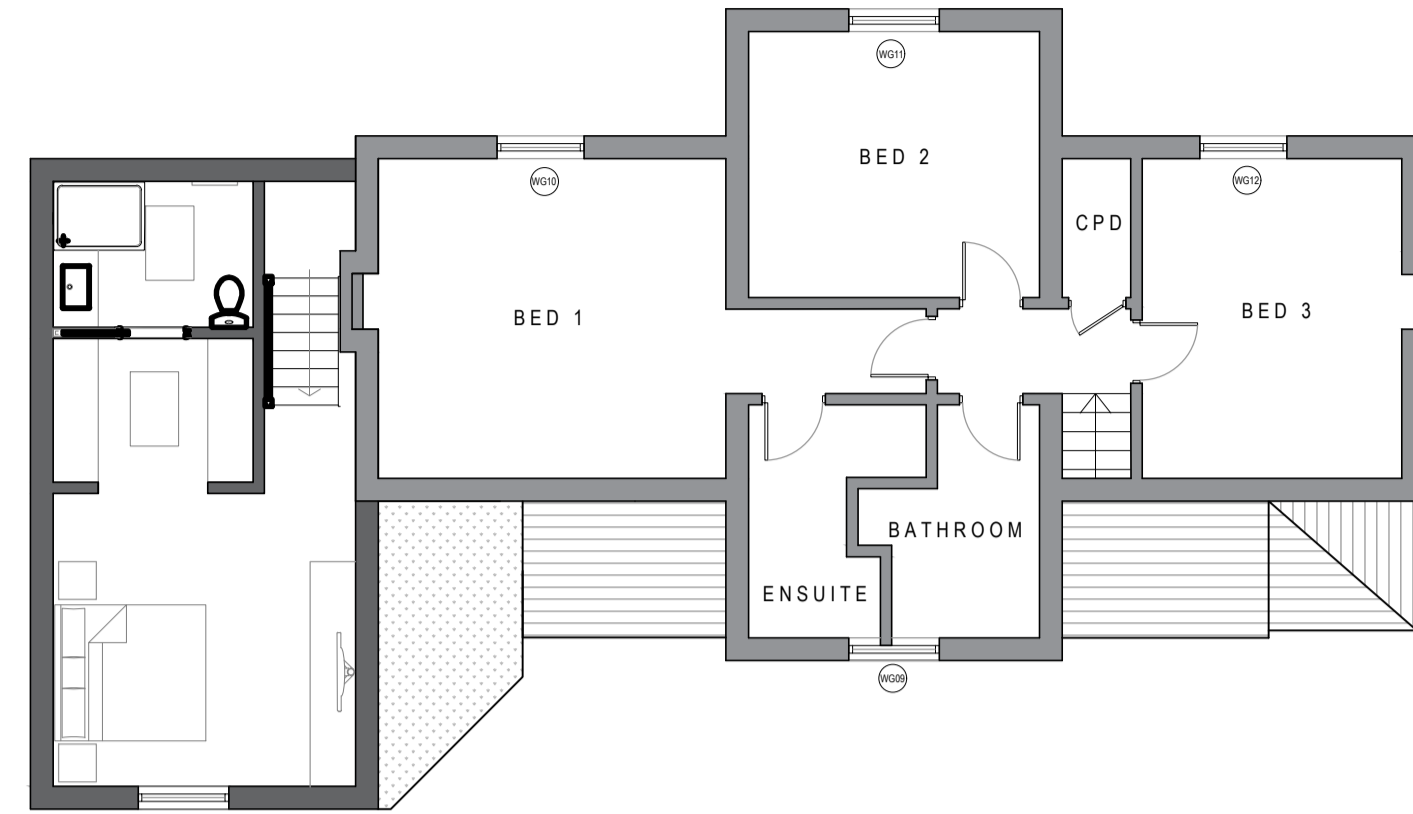


PROPOSED FIRST FLOOR PLAN
SCALE 1:100

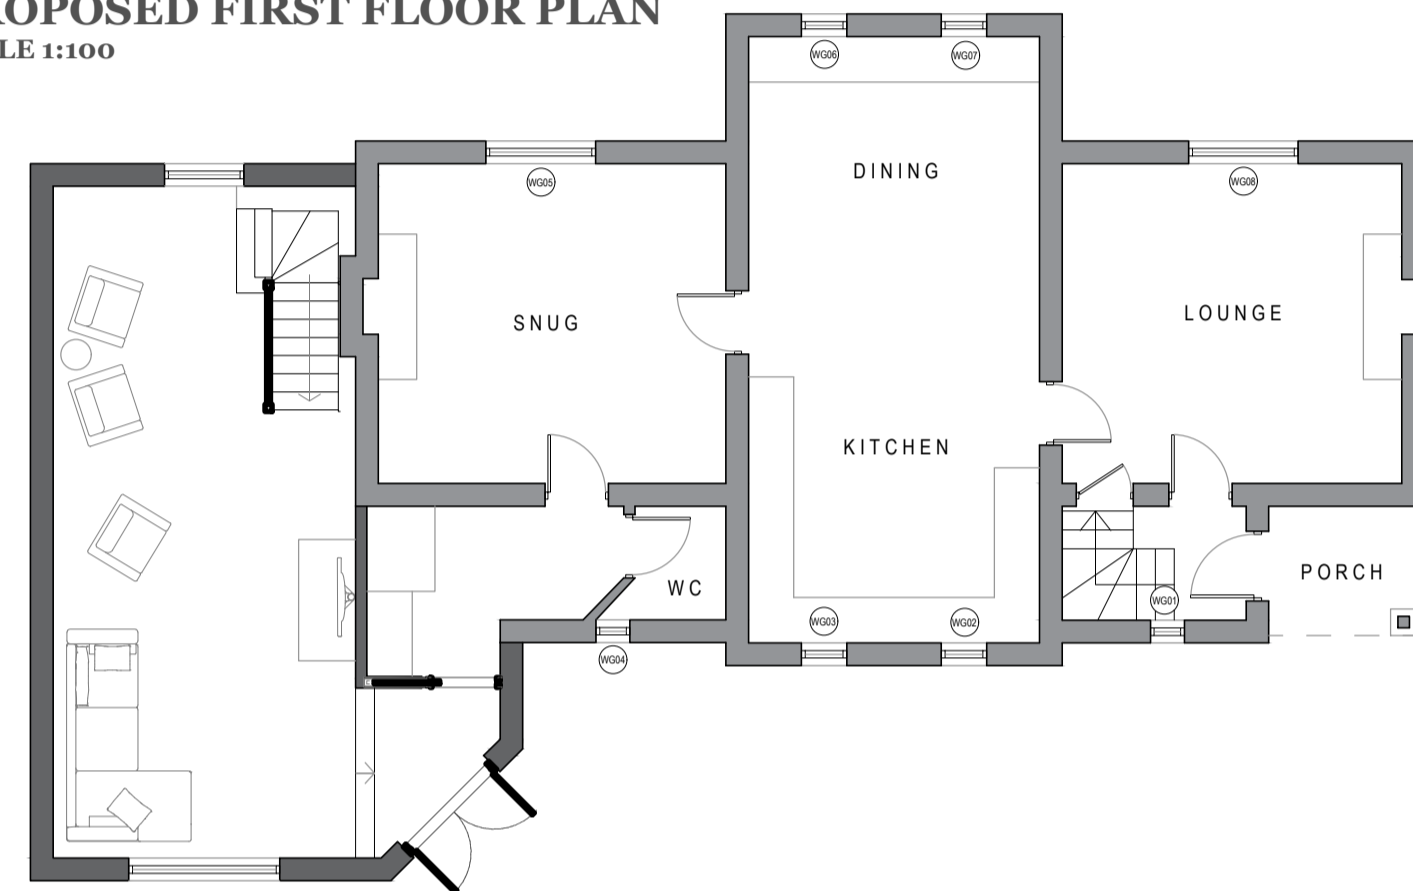


PROPOSED GROUND FLOOR PLAN
SCALE 1:100



PROPOSED NORTH ELEVATION
SCALE 1:100

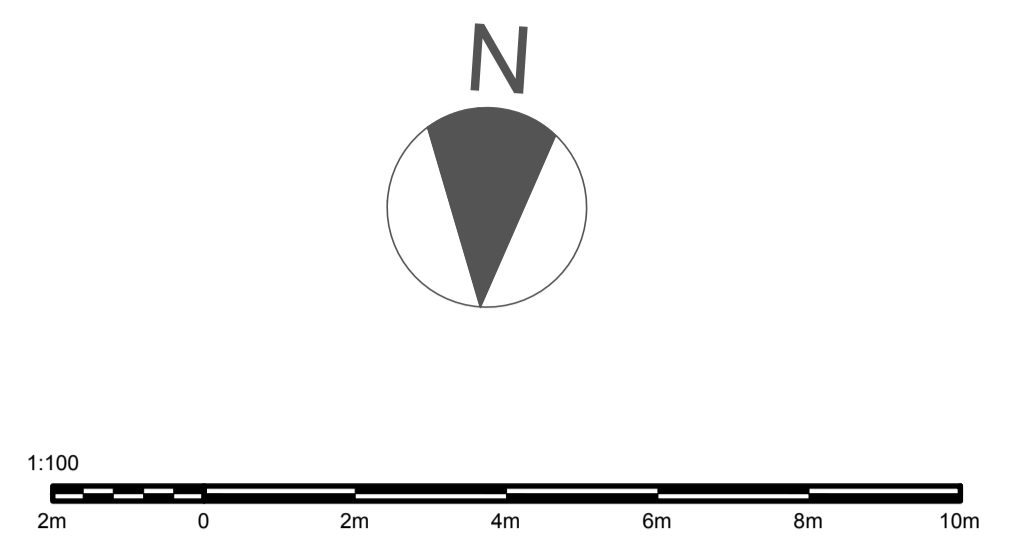


12 MAIN STREET, TINWELL
EXISTING & PROPOSED
PLANS & ELEVATIONS
DWG. NO - P1 - Revision C

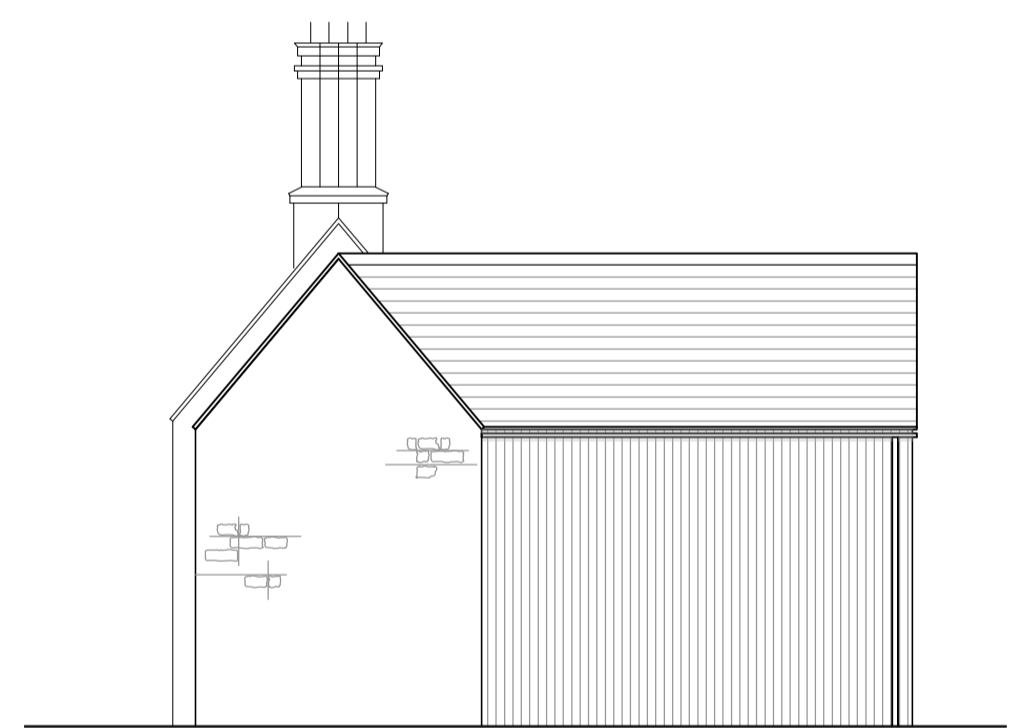

PROPOSED EAST ELEVATION
SCALE 1:100



PROPOSED SOUTH ELEVATION
SCALE 1:100

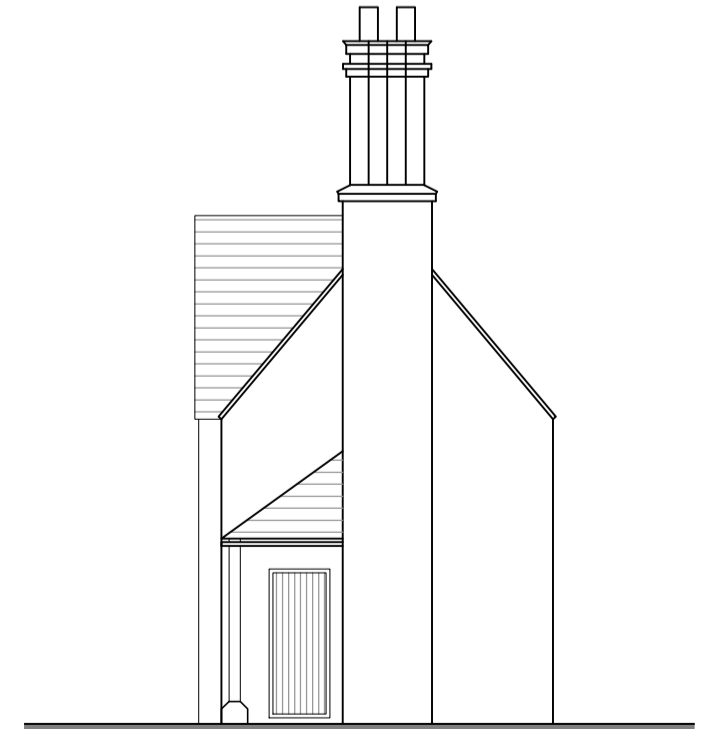

PROPOSED WEST ELEVATION
SCALE 1:100