



Existing Elevations (Rental Vehicle Office)
PP-001-01

EXISTING LEFT FLANK ELEVATION

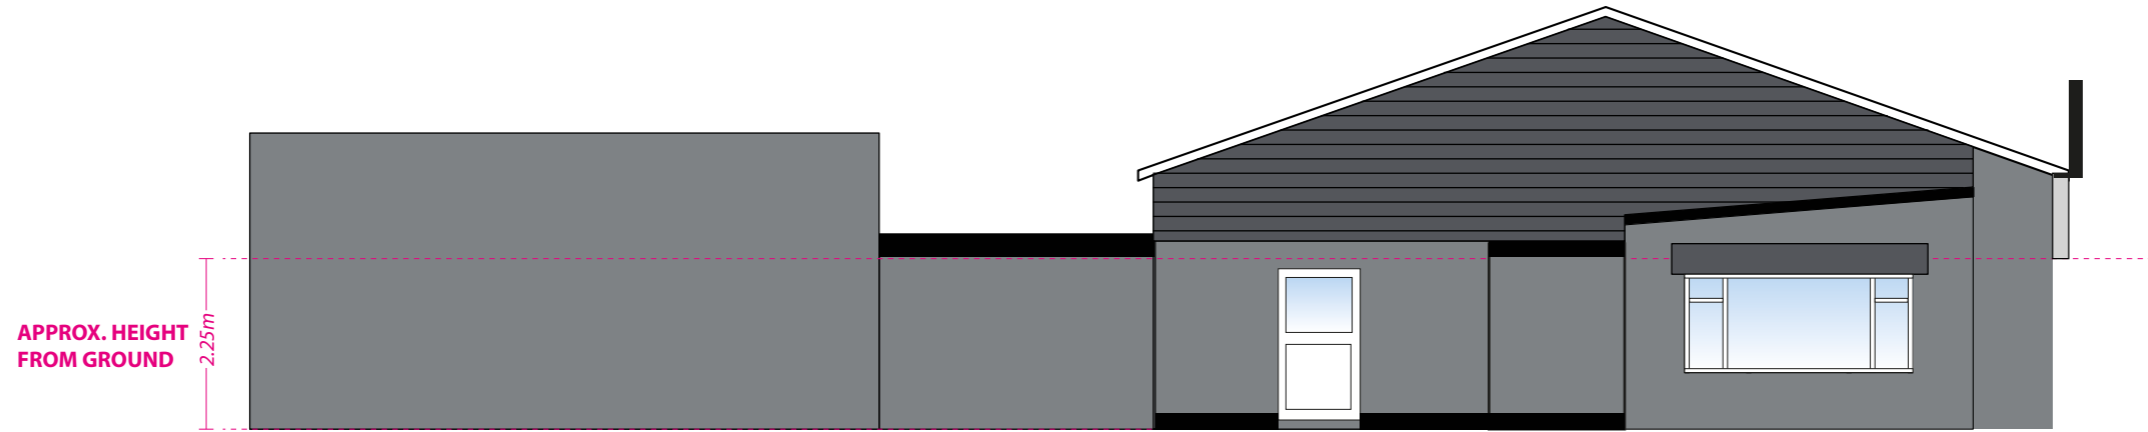

EXISTING FRONT ELEVATION

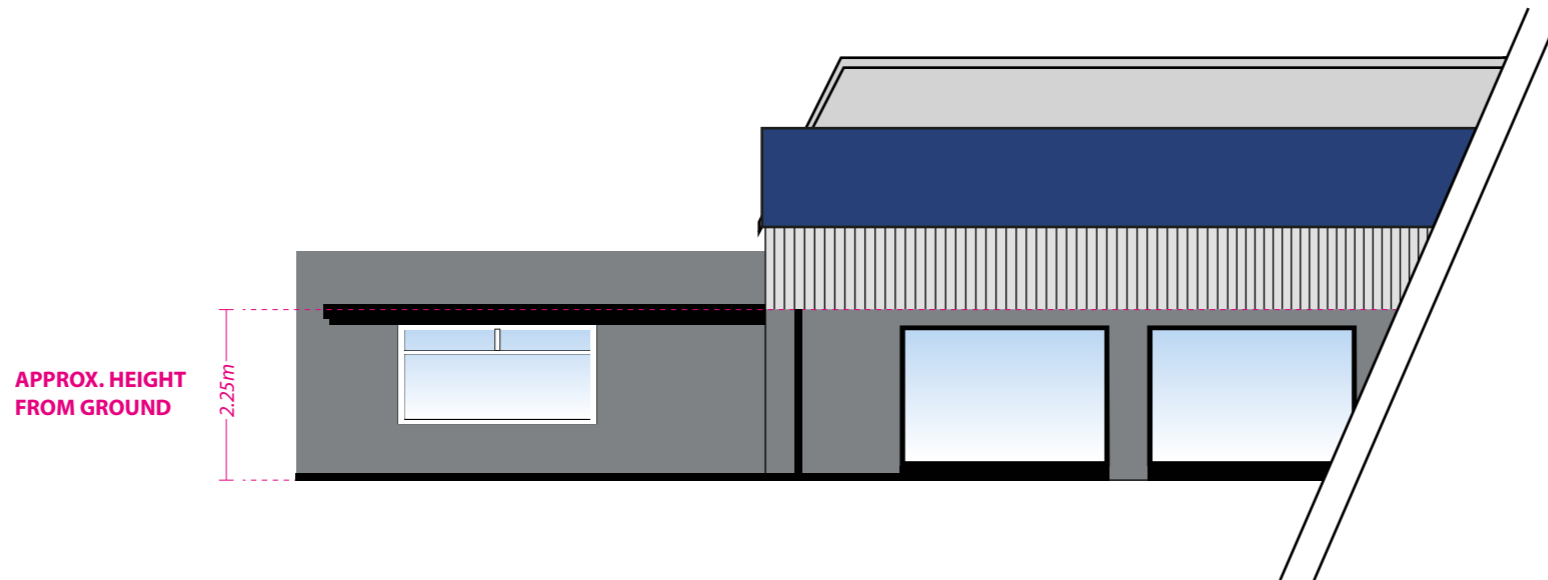

Scale 1:100@A3

