



Proposed Elevations (Rental Vehicle Office)
PP-002-01

LEFT FLANK ELEVATION

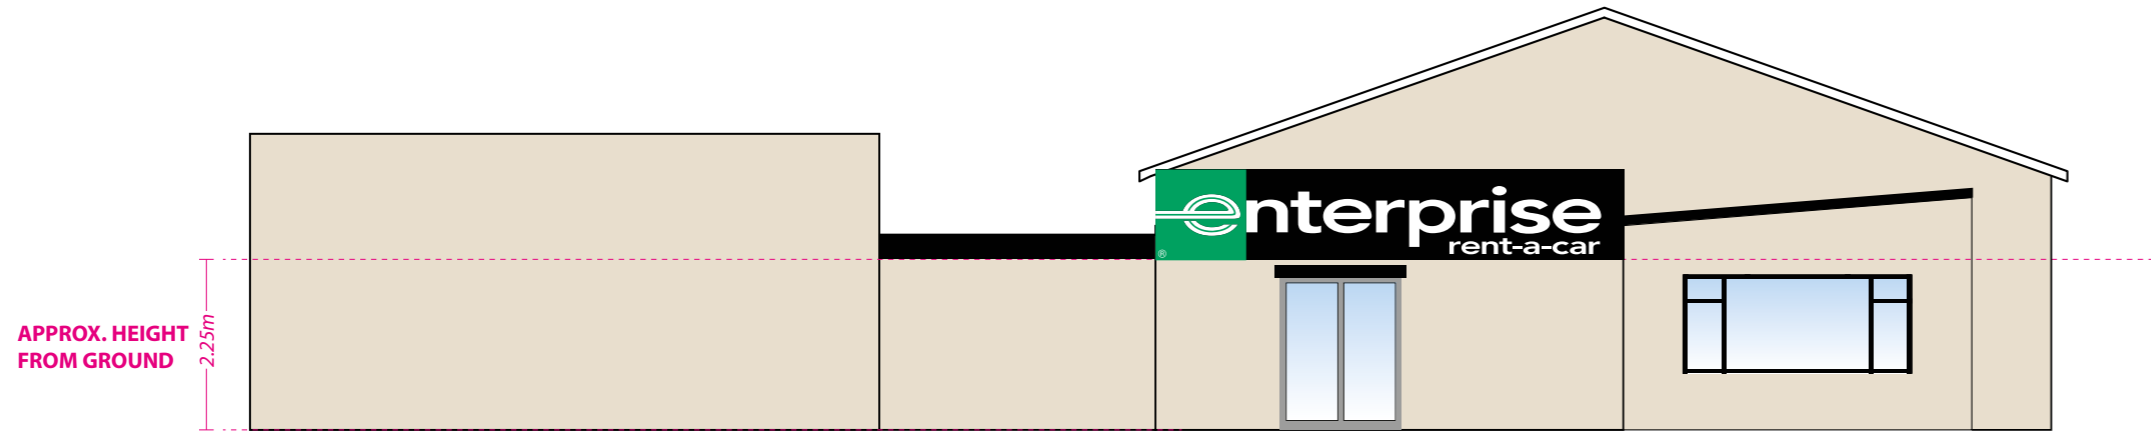

PROPOSED FRONT ELEVATION

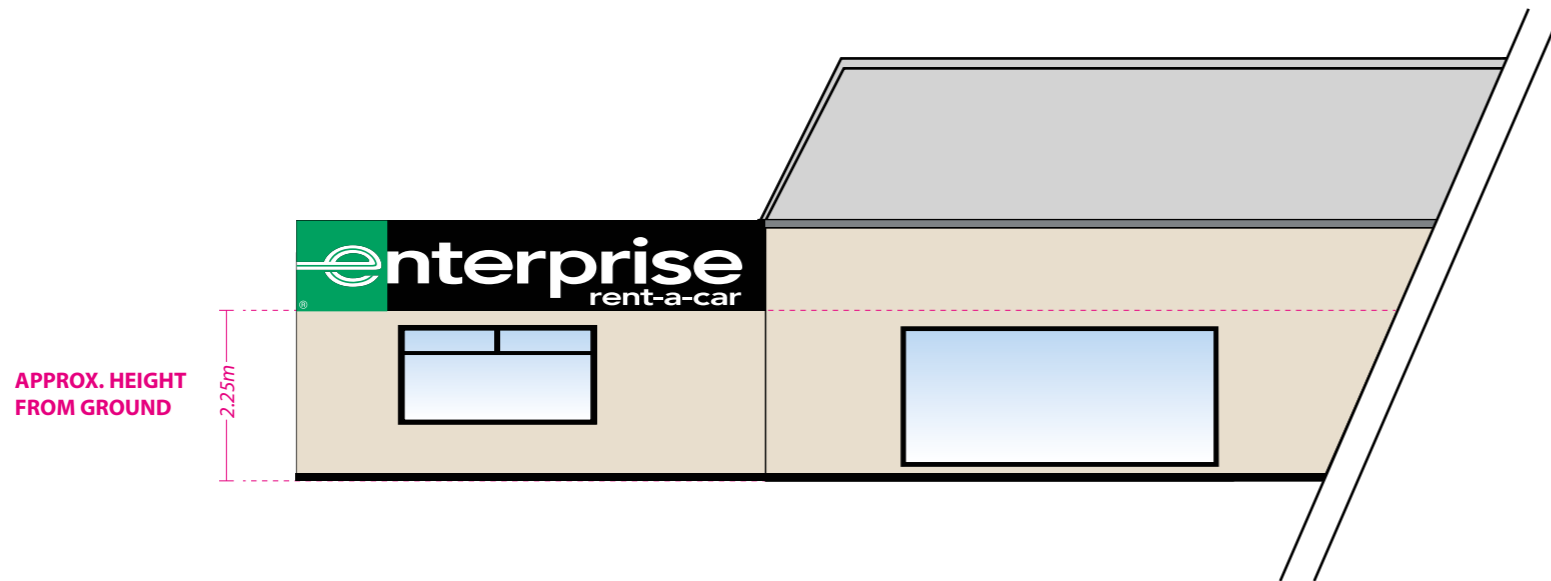

Scale 1:100@A3

