




Neighbours  
Garden

Neighbours  
Garage

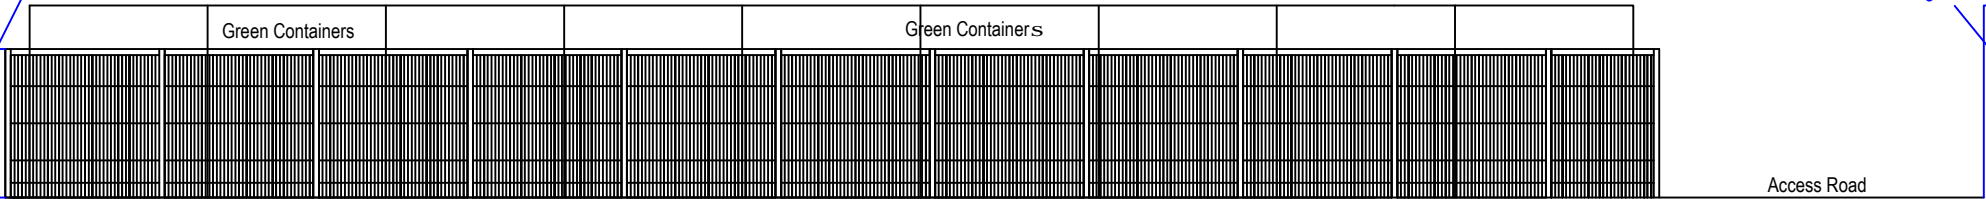

Green Fence

Green Fence

Green Fence

Access Road

PROJECT TITLE  
Proposed Storage Units  
Land to the rear of  
Leaf Lane Winsford

DRAWING TITLE  
West Elevation

SIZE	SCALE	DATE	DRAWN	CHECKED	APPROVED
A4	1:100	Sept 2023	S.L.B.		

DRAWING NUMBER  
LLAH/006

REV

0 1:10 mm