



Notes:  
 Use only figured dimensions.  
 All dimensions to be checked on site prior to construction.  
 Any discrepancies to be notified to the architect.  
 All Copyright Reserved to **Haskins Designs Ltd.**

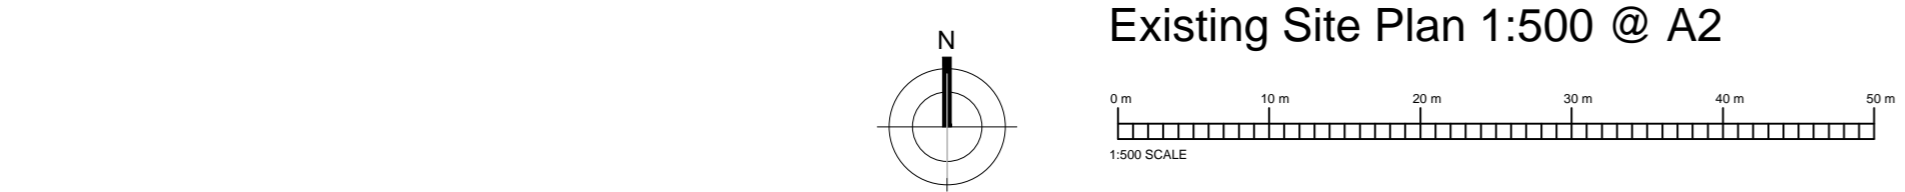

Existing Site Plan 1:500 @ A2



Location Plan 1:1250 @ A2

 

**PLANNING**

Client  
Ms C.Annett

Project  
Kwana  
Cross Drive  
Kingswood  
ME17 3NP



The Civic Centre, St Mary's Road, Swanley, Kent, BR8 7BU.  
 Phone: 01322 479561 Mobile:07802 182202  
 info@haskinsdesigns.co.uk Website: haskinsdesigns.co.uk

Title  
Proposed Site Plan  
Location Plan

Project No.  
**278**

Scale  
1:500 @ A2  
1:1250@A2

Drawn  
MH  
Check  
JH

Drawing No.  
278-PD-03

Revision

Date  
Oct 23

Rev	Date	Comments	Rev	Date	Comments