




Notes:  
 Use only figured dimensions.  
 All dimensions to be checked on site prior to construction.  
 Any discrepancies to be notified to the architect.  
 All Copyright Reserved to **Haskins Designs Ltd.**

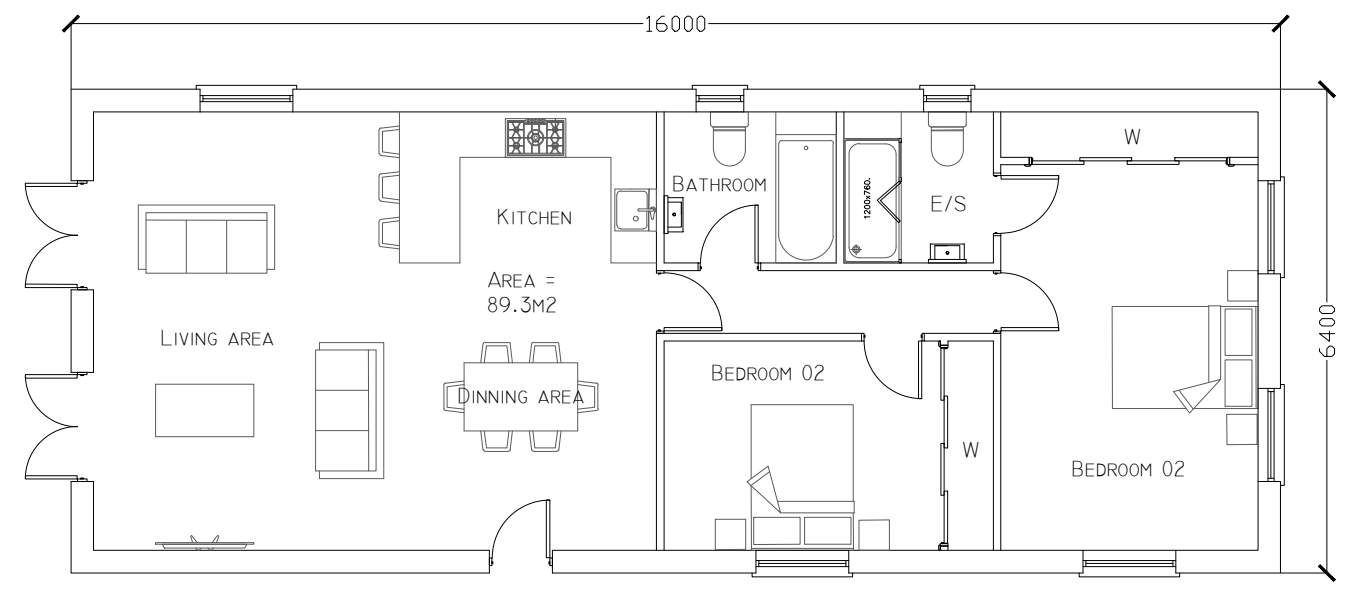


Proposed Ground Floor

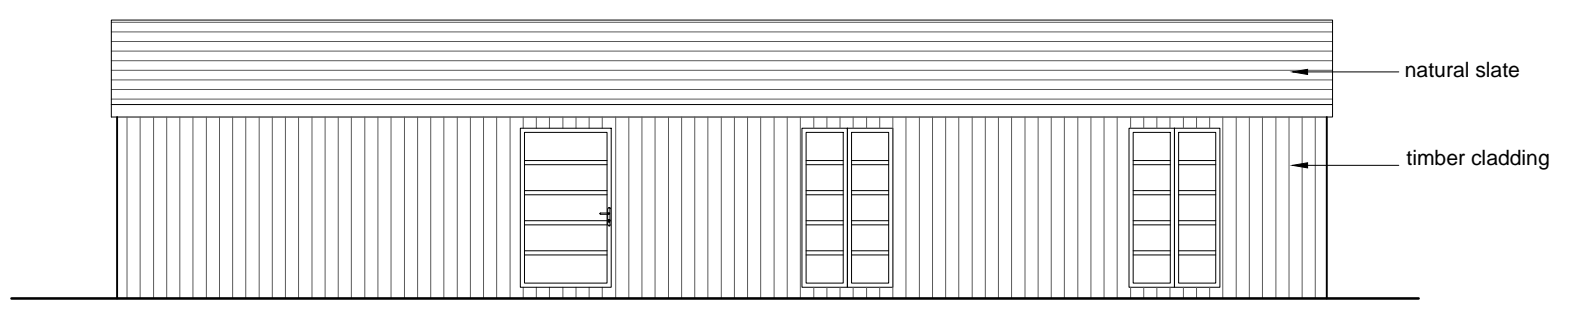


Front Elevation

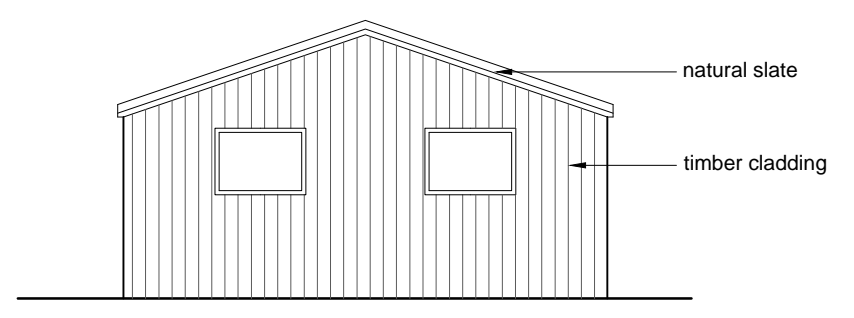


Side Elevation

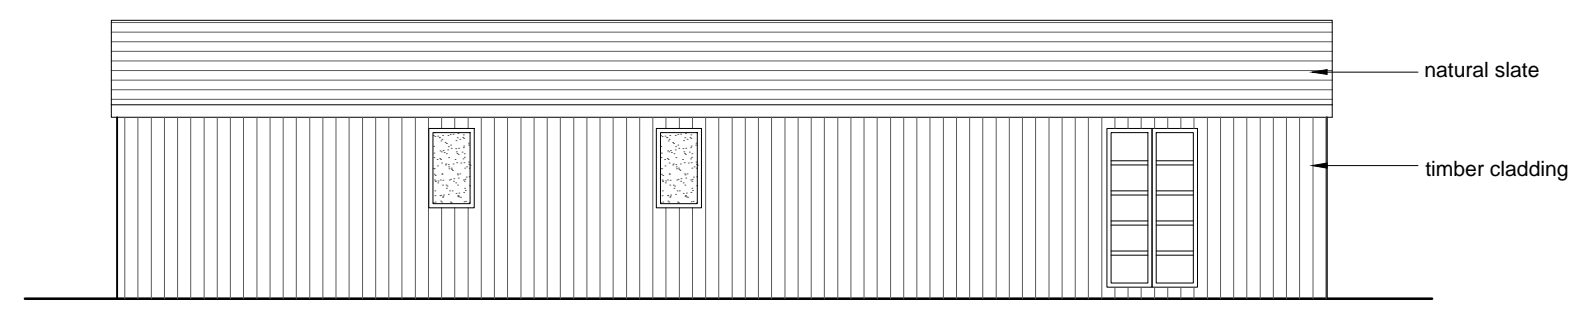

Rear Elevation

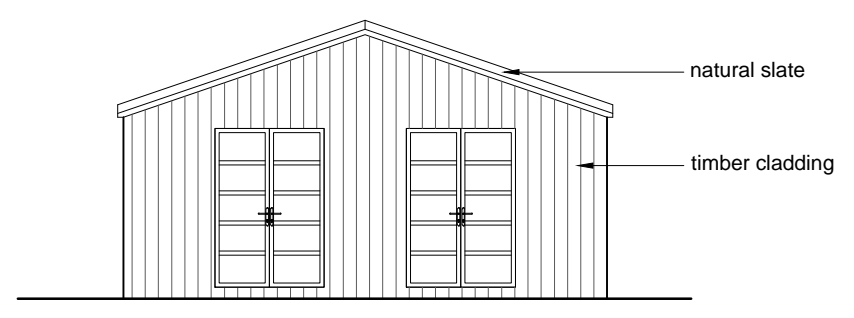

Side Elevation

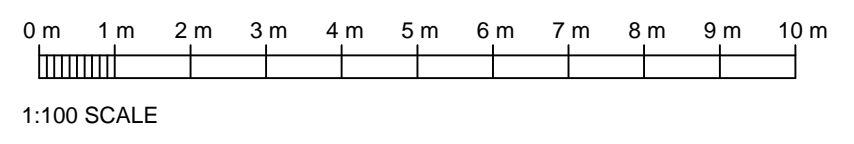

**PLANNING**

Client  
Ms C.Annett

Project  
Kwana  
Cross Drive  
Kingswood  
ME17 3NP



Title  
Proposed Floor Plan  
Proposed Elevations

Project No.  
**278**

Scale  
1:100 @ A2

Drawn  
MH  
Check  
JH

Drawing No.  
278-PD-01

Revision

Date  
OCT 23

Rev	Date	Comments	Rev	Date	Comments