


LOCATION PLAN


SCALE: 1:1250 @ A3



EXISTING SITE PLAN
SCALE: 1:500 @ A3

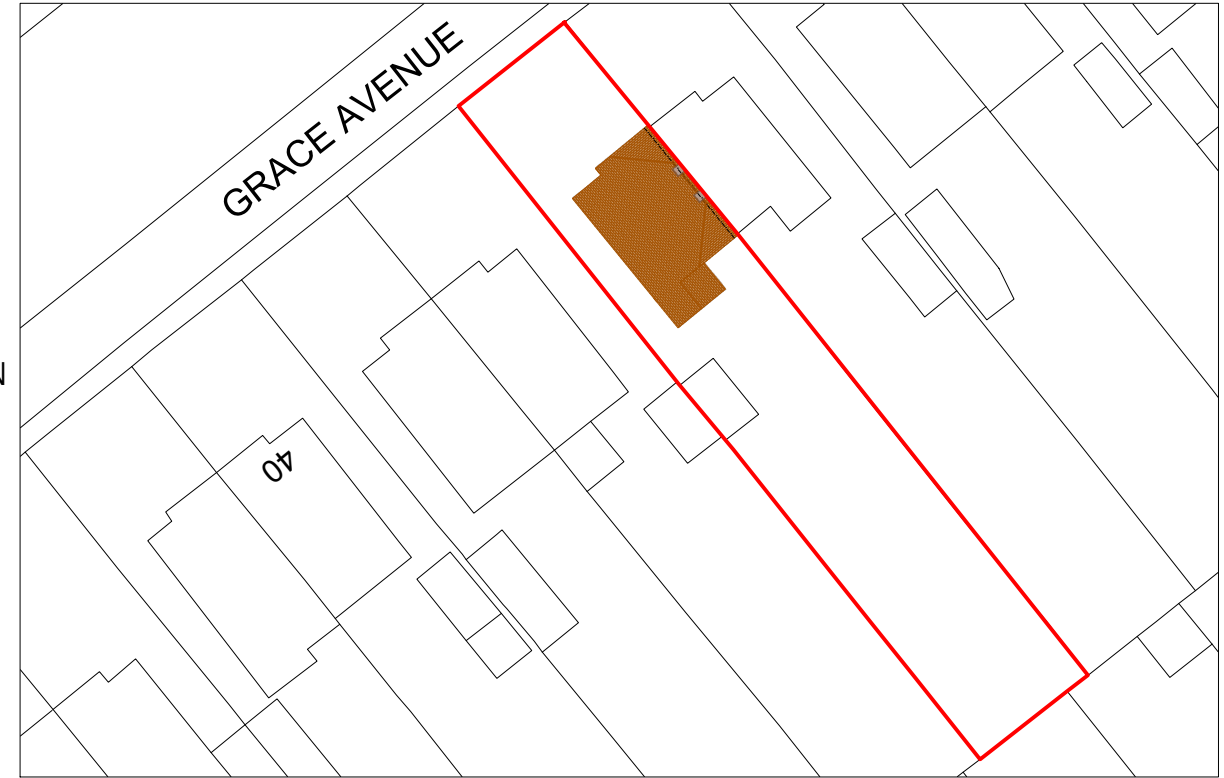

PROPOSED SITE PLAN
SCALE: 1:500 @ A3

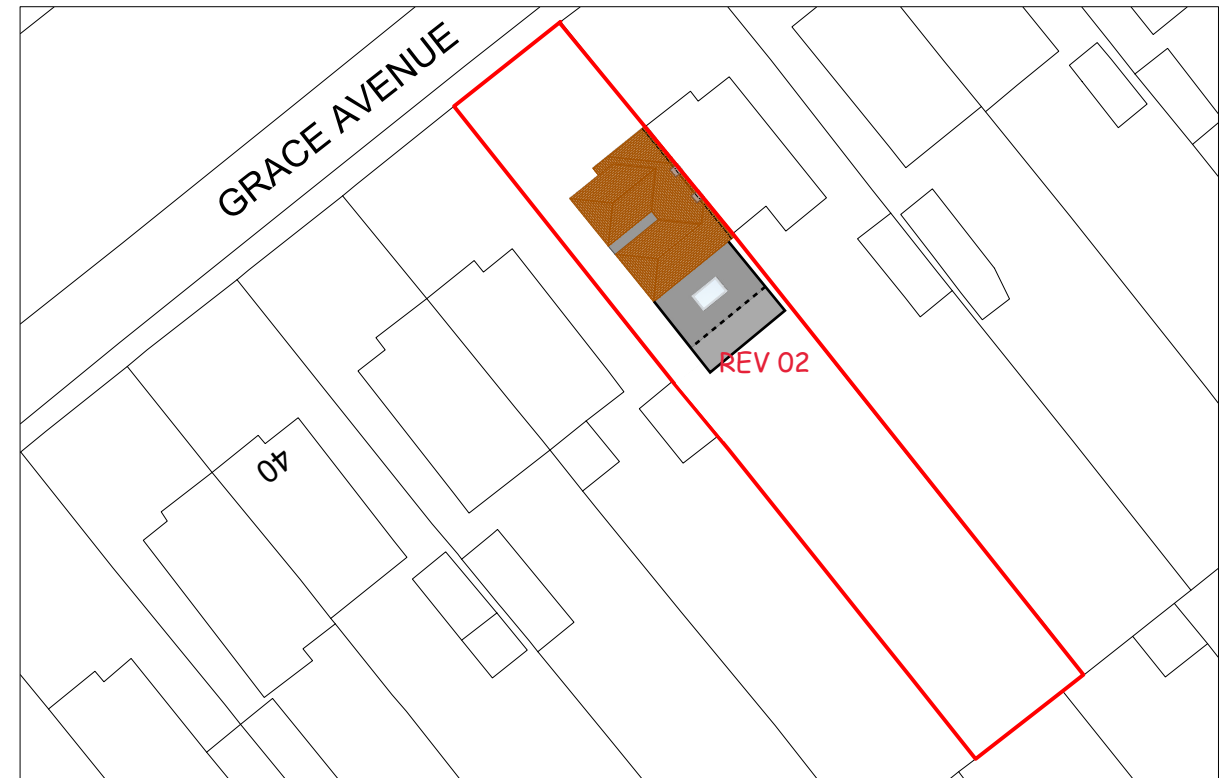

PROJECT

CLIENT: MR & MRS BURT

SITE ADDRESS: 46 GRACE AVENUE, MAIDSTONE, KENT,
ME16 0BU

DRAWING

DRAWING TITLE: PLANNING PERMISSION DRAWINGS FOR
DOUBLE STOREY REAR EXTENSION & FIRST FLOOR SIDE
EXTENSION TO SLOPING ROOF - LOCATION PLAN,
EXISTING SITE PLAN AND PROPOSED SITE PLAN

SCALE @A3 DATE: DRAWN BY: CHECKED BY:
1:1250 & 1:500 28/02/23

DRAWING NO.

5

REV NO.

REV 02