
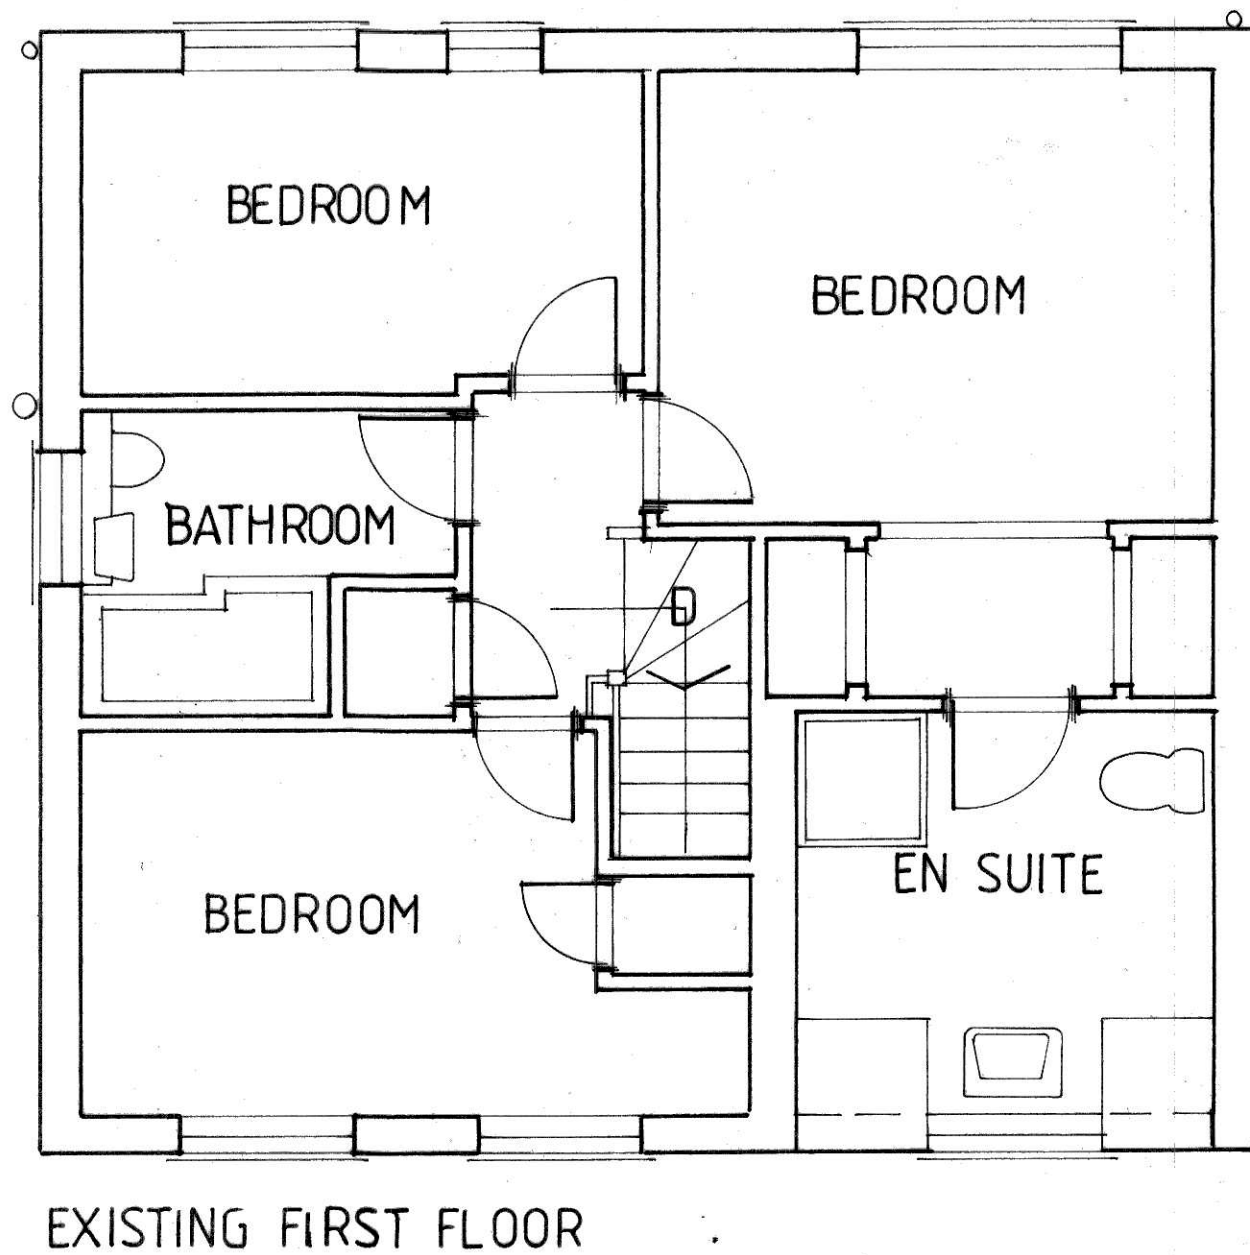


PROPOSED TWO STOREY REAR EXTENSION, SINGLE STOREY EXTENSION TO THE FRONT AND SMALL FIREPLACE TO THE SIDE ALL AT 9, ROBERT JONES CLOSE, BASCHURCH, SHREWSBURY FOR Mr & Mrs D OLIVER

NOTES

SCALE 1:50, 1:100

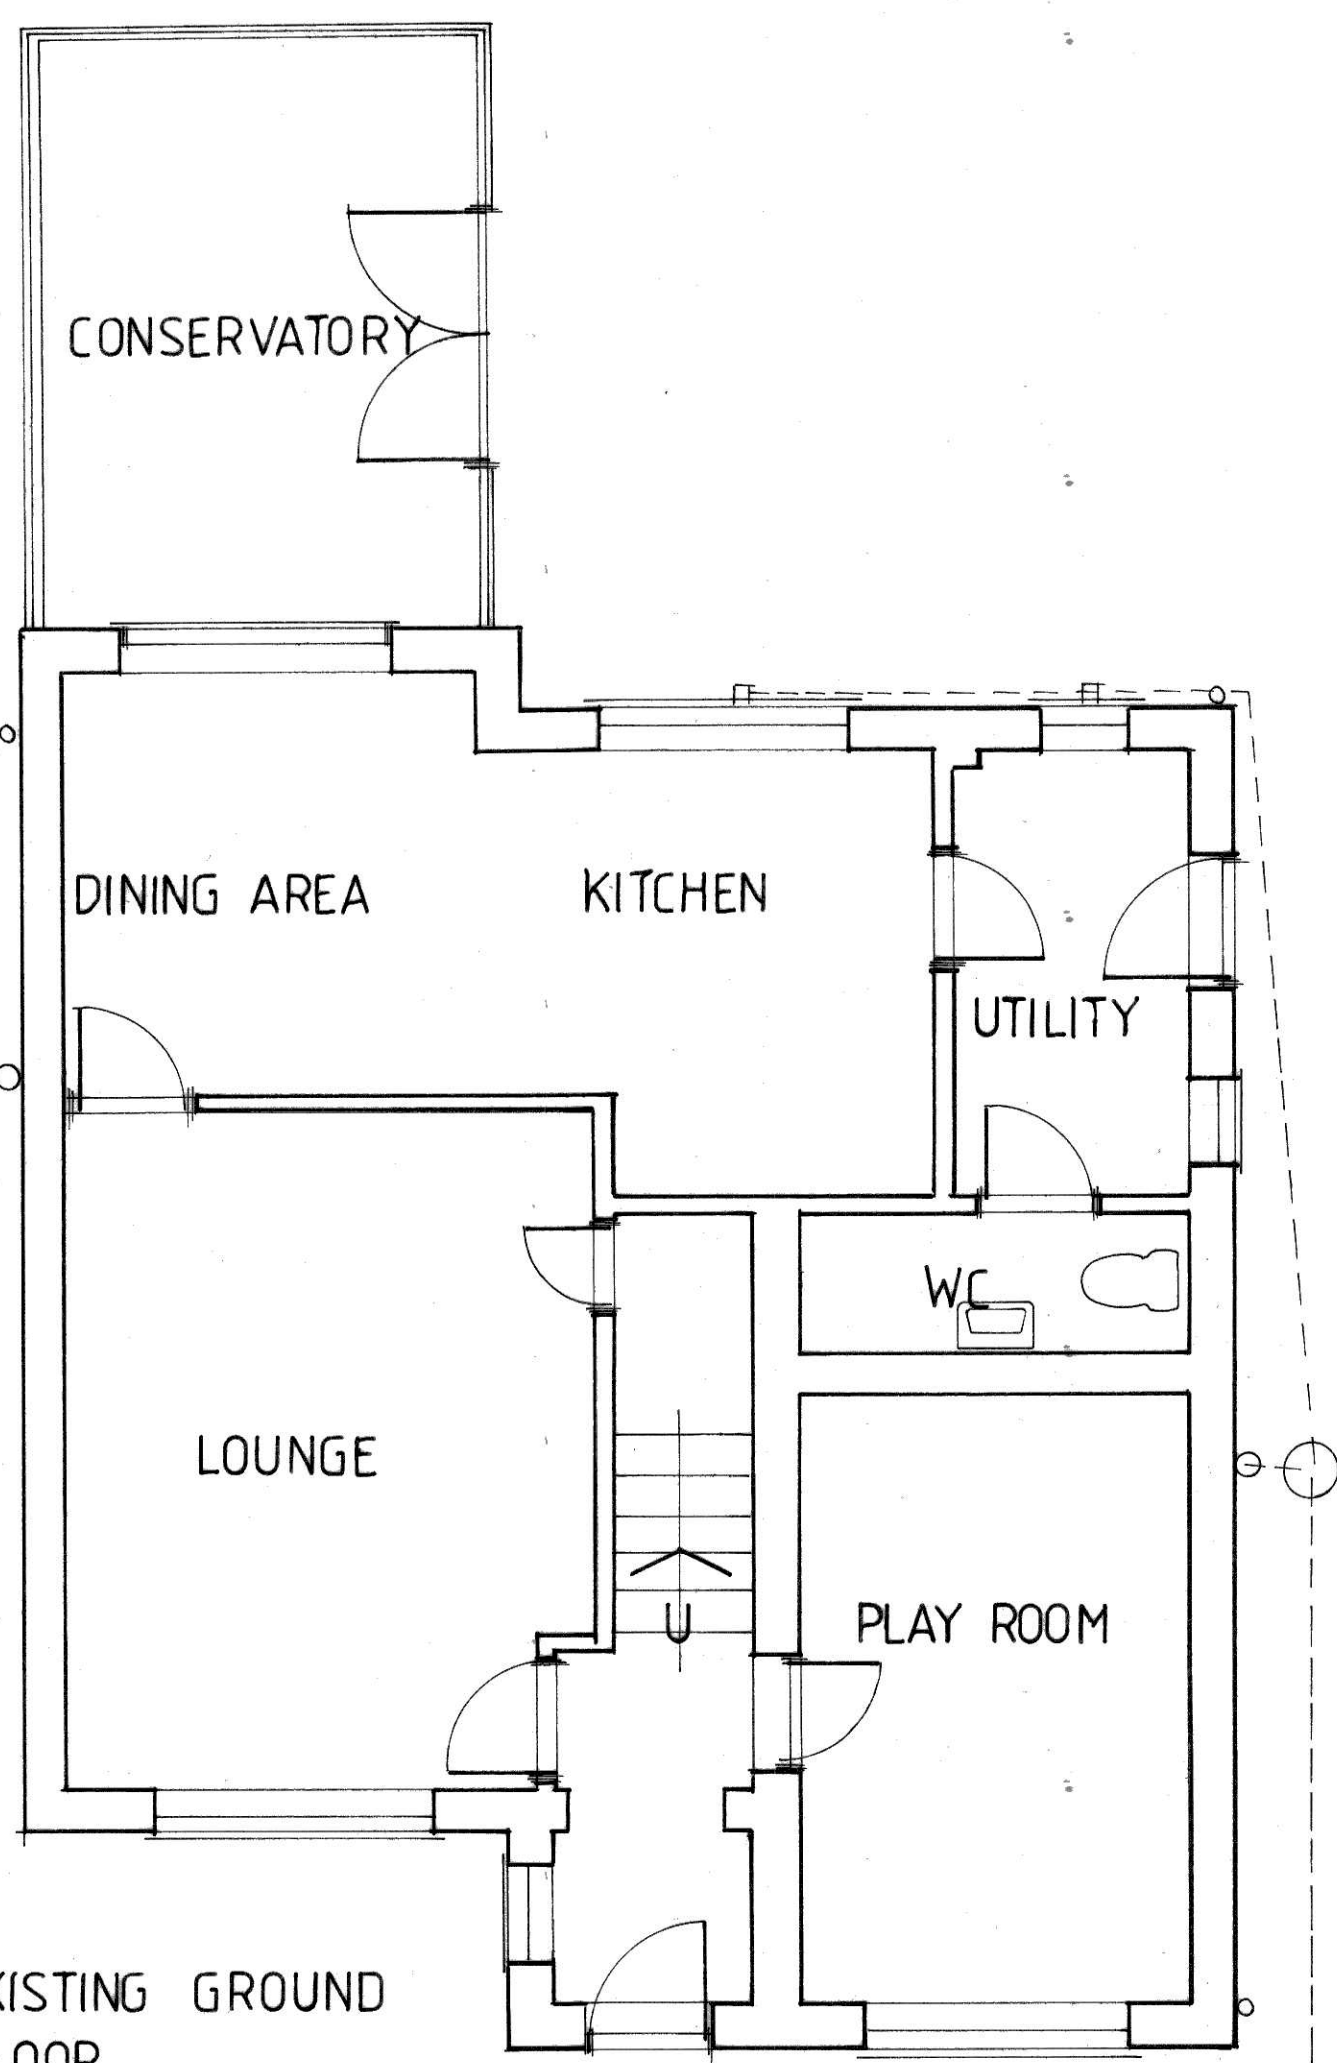


EXISTING REAR ELEVATION



EXISTING SIDE ELEVATION



EXISTING FRONT ELEVATION

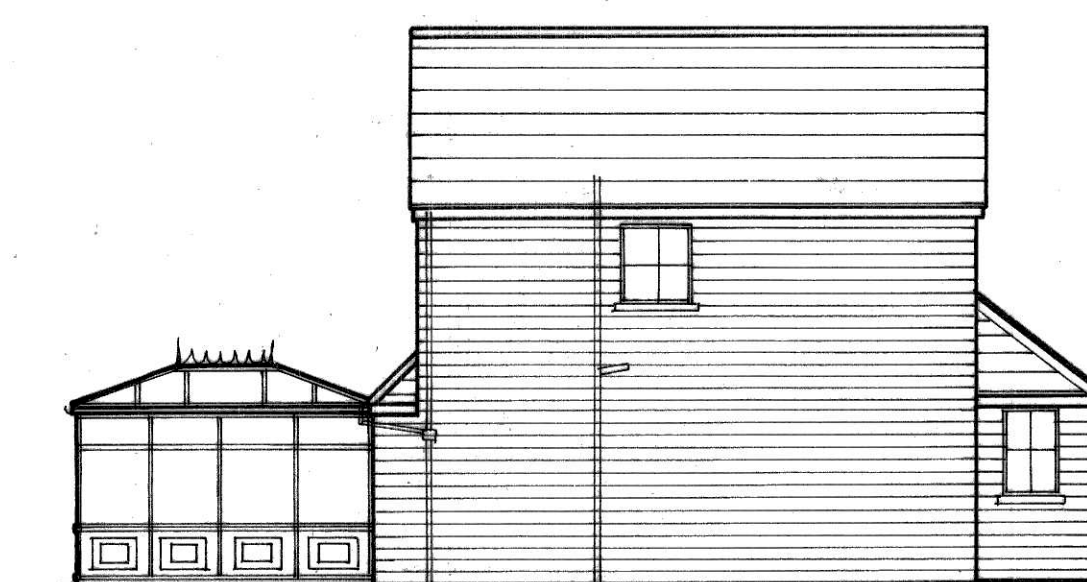

EXISTING SIDE ELEVATION




PROPOSED REAR ELEVATION



PROPOSED SIDE ELEVATION



PROPOSED FRONT ELEVATION

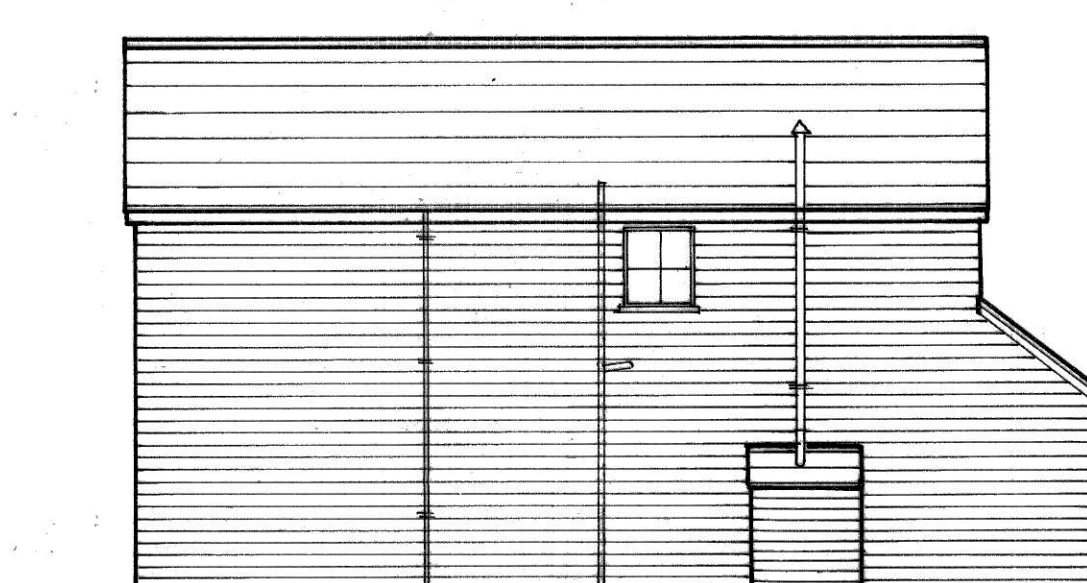

PROPOSED SIDE ELEVATION

