

Location	Hatch Type	Material	Colour / RAL
Roof	[Hatch]	Slate	Grey
External Walls	[Hatch]	Wet Dash Render	White
Windows & Doors	[Hatch]	UPVC	White
Rainwater Goods	[Hatch]	UPVC	Brown

Noted that all materials to match existing



This drawing is solely for the purpose of obtaining Planning Approval.

This drawing is NOT suitable for construction.

Do NOT scale this drawing for construction purposes.

Planning Application Legend

- Existing Ground Line
- Finished Floor / Ceiling Levels
- Existing Ground
- Proposed Ground Build Up

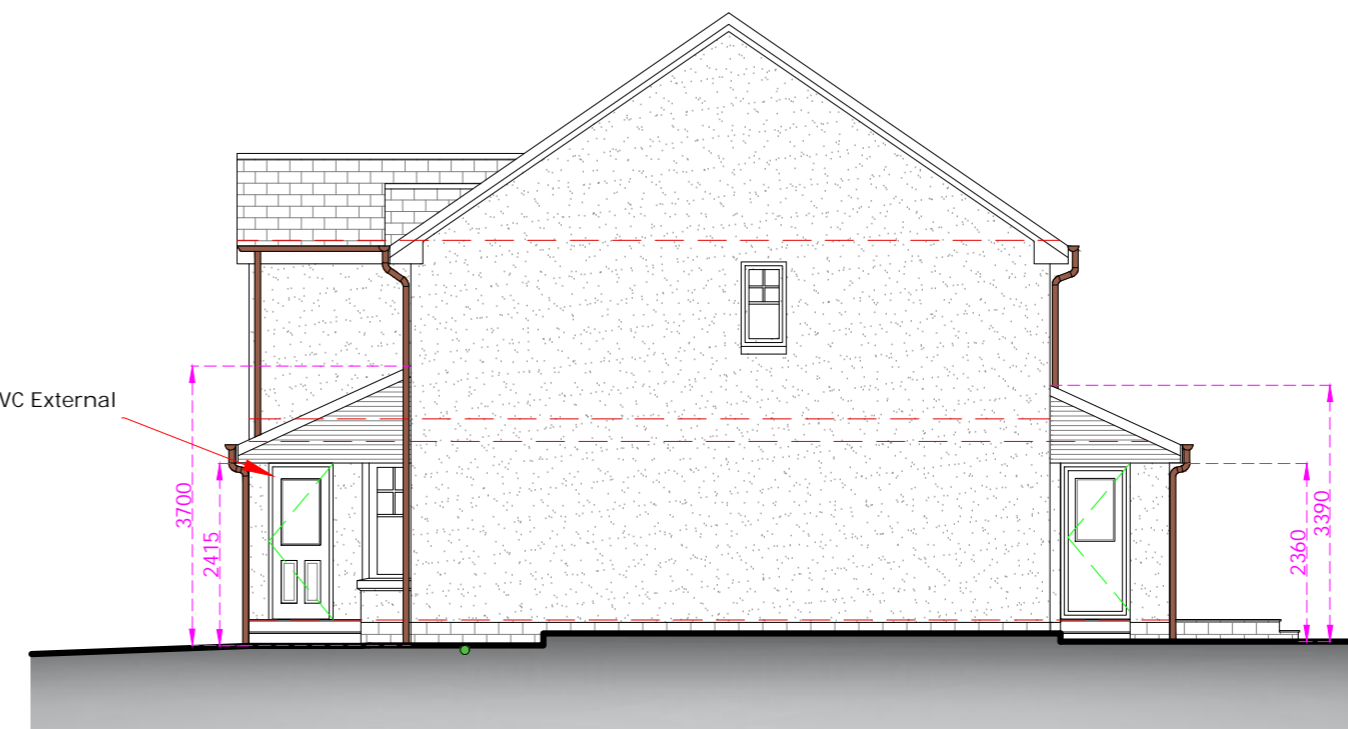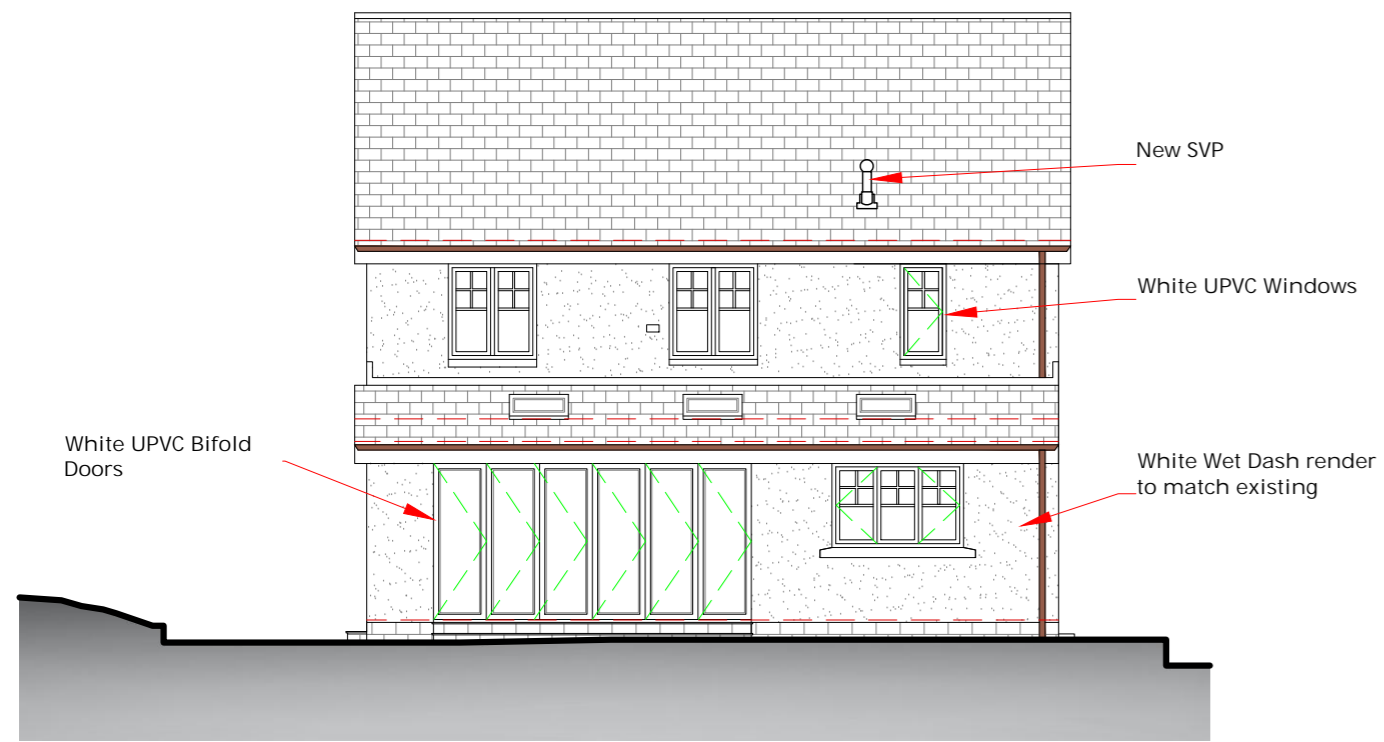


North Elevation




SCALE 1:50

East Elevation

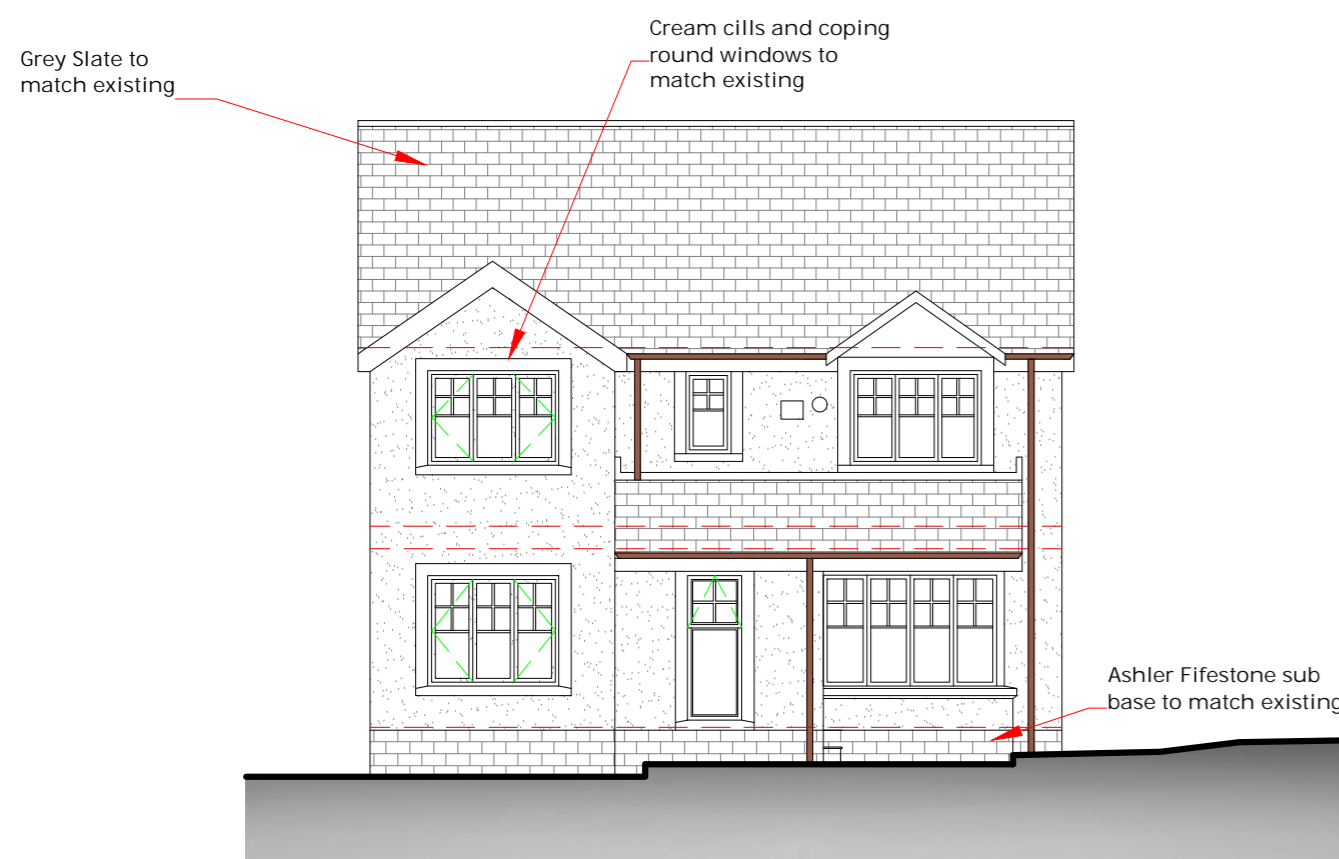

South Elevation

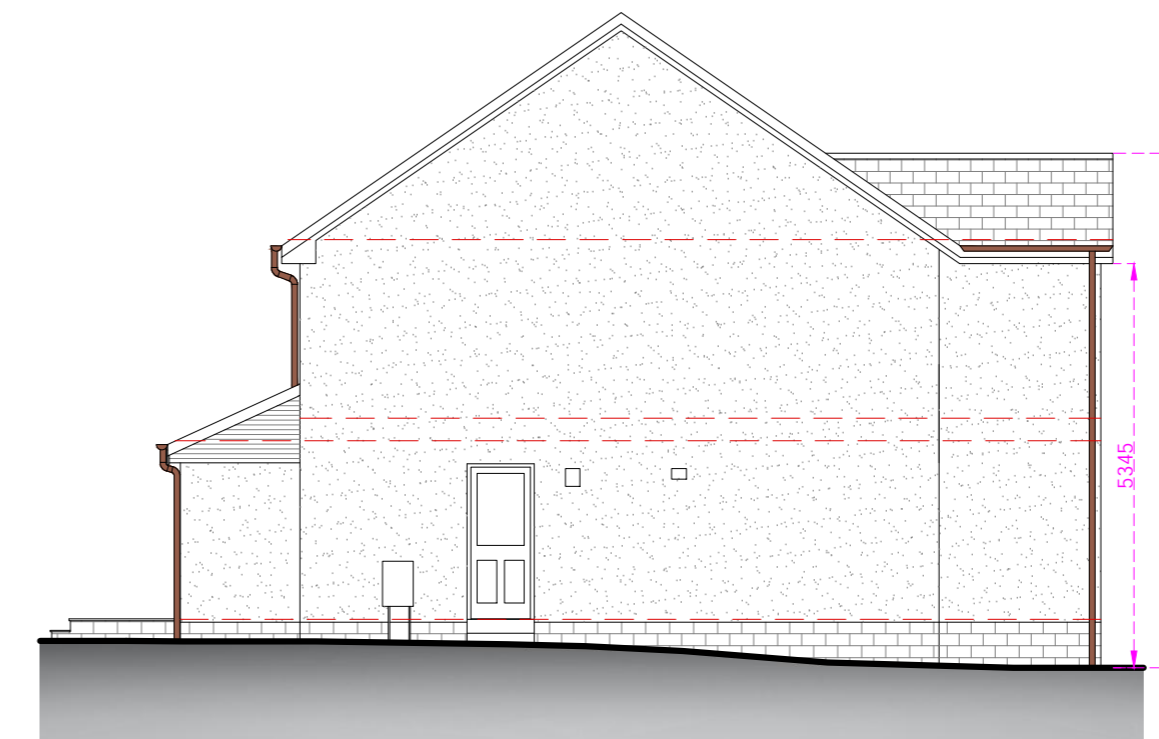

West Elevation

A2	REV			Drawn By CP
	Day >			
Date of Issue	Month >			
	Year >			
Client;	Robertson			
Project;	Extension and alteration at 8 nederton View, Dudnee, DD2 5RU			
Title;	Proposed Elevations			
Drawing Ref.;	JDC - 1829 - A200 - PL			

CRAWFORD
architecture

Office Address:
72 New Wynd Montrose, Angus, DD10 8RF

Tel: 01674 672064
Email: info@crawfordarchitecture.co.uk
Web: www.crawfordarchitecture.co.uk