



This drawing is solely for the purpose of obtaining Planning Approval.  
 This drawing is NOT suitable for construction.  
 Do NOT scale this drawing for construction purposes.

**Drawing Legend**  
 - - - - - Removals Line  
 ■ Existing Walls

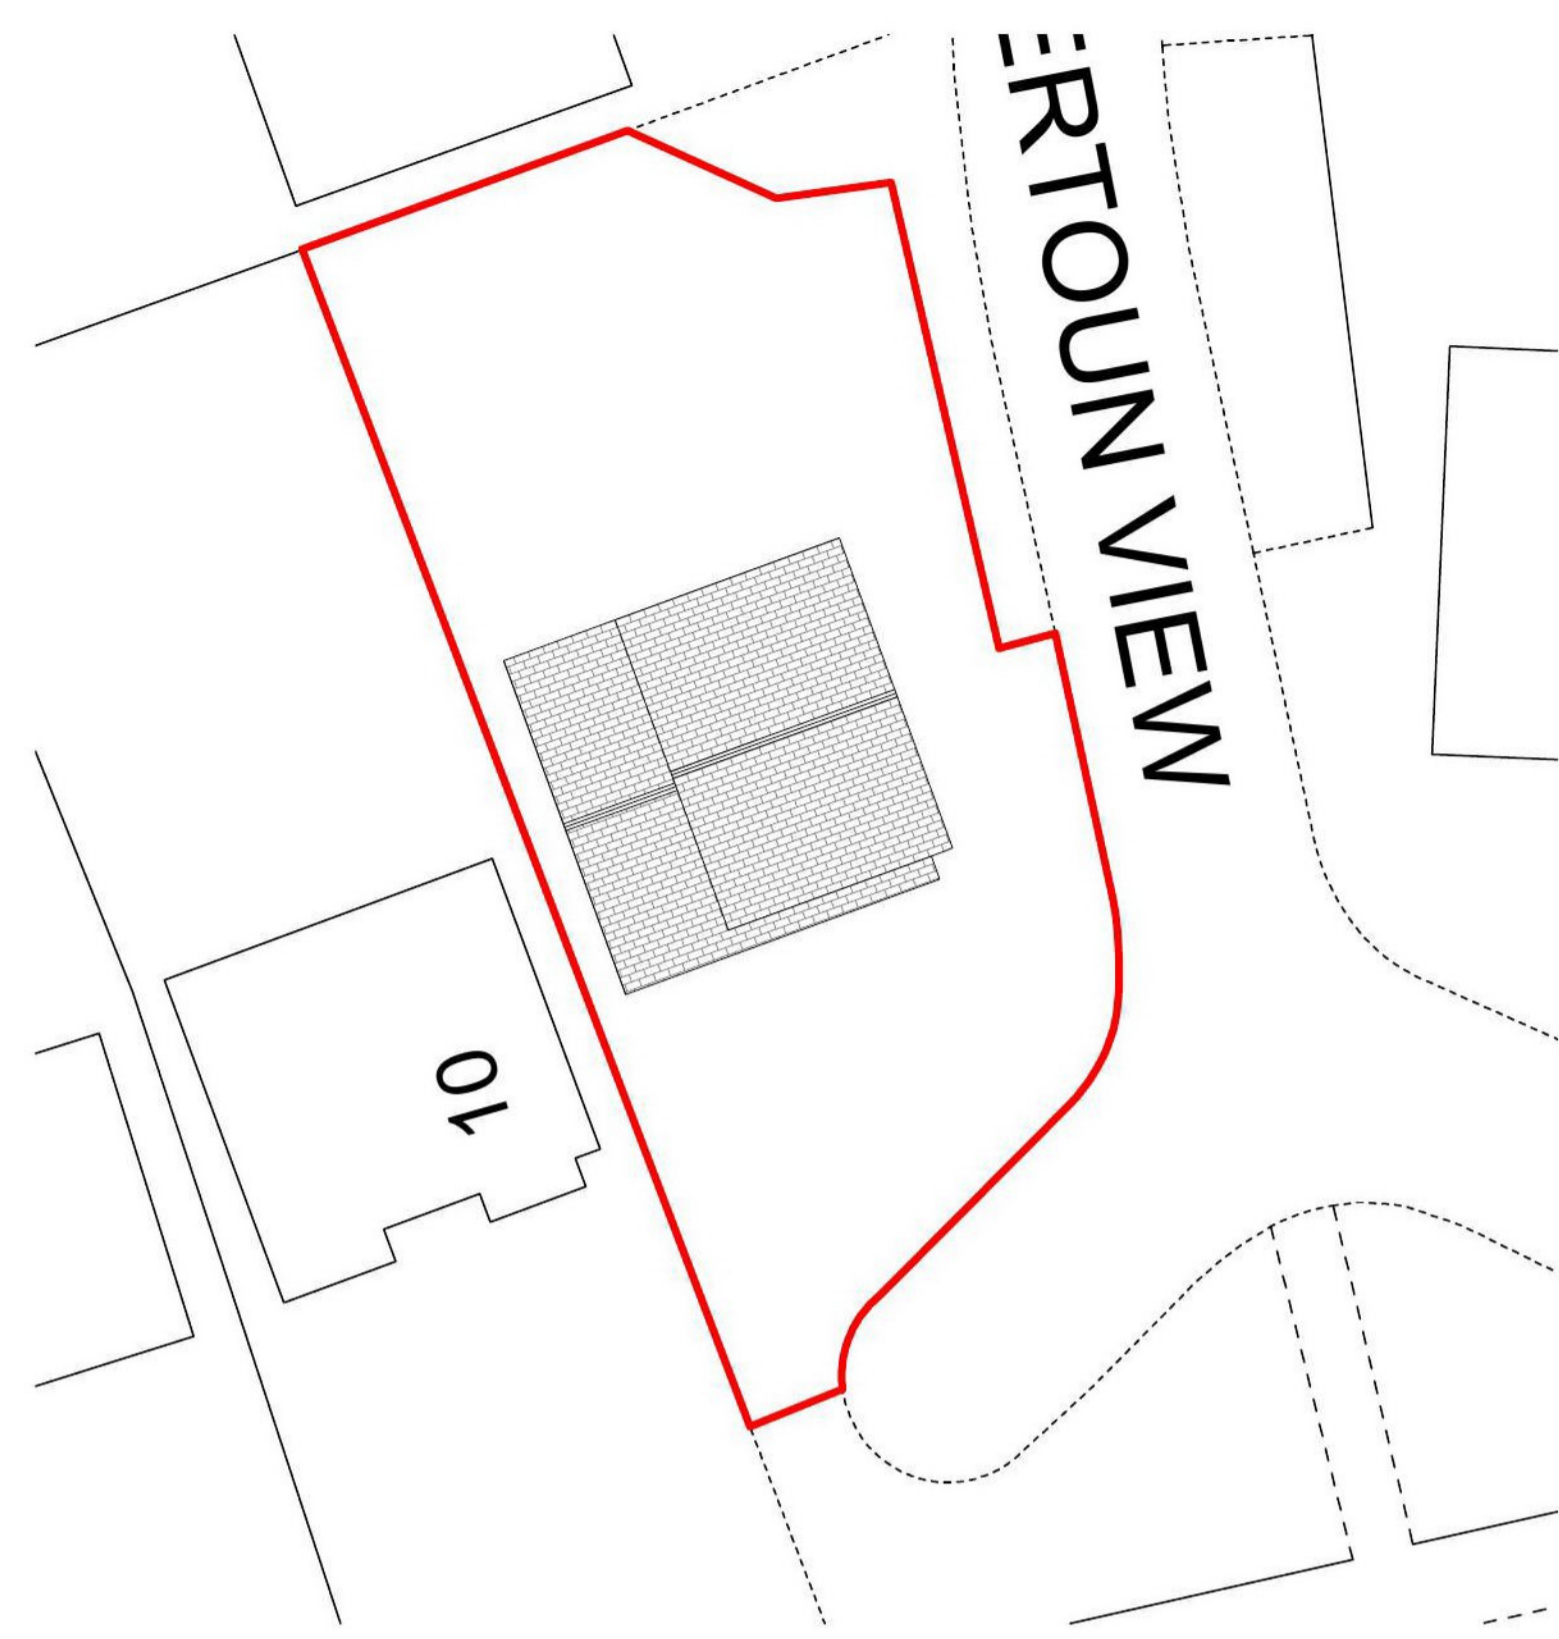


**Existing Site Plan**  
 1:200  
 0 4 10 20m  
 North  
 SCALE 1:200

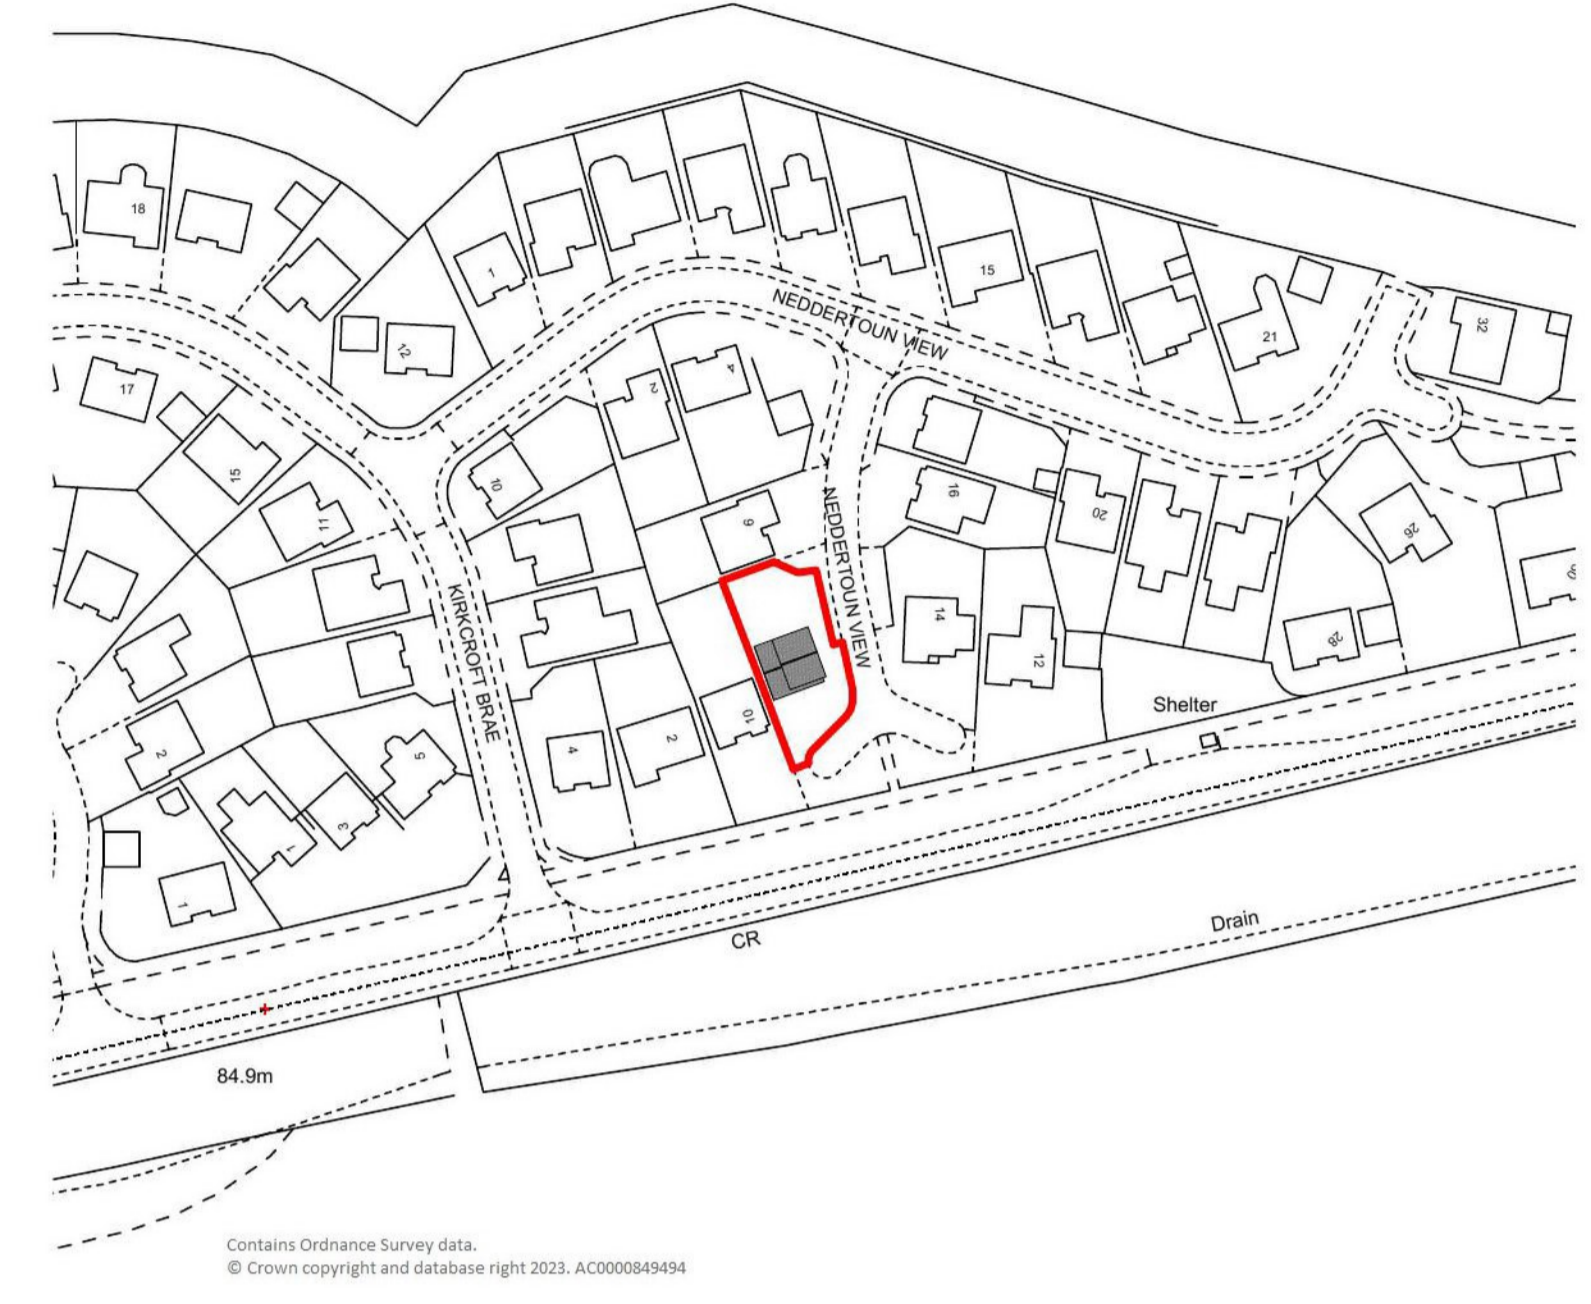


**Existing Location Plan**  
 1:1250  
 0 25 62.5 125m  
 North  
 SCALE 1:1250




**Existing North Plan**  
 1:100

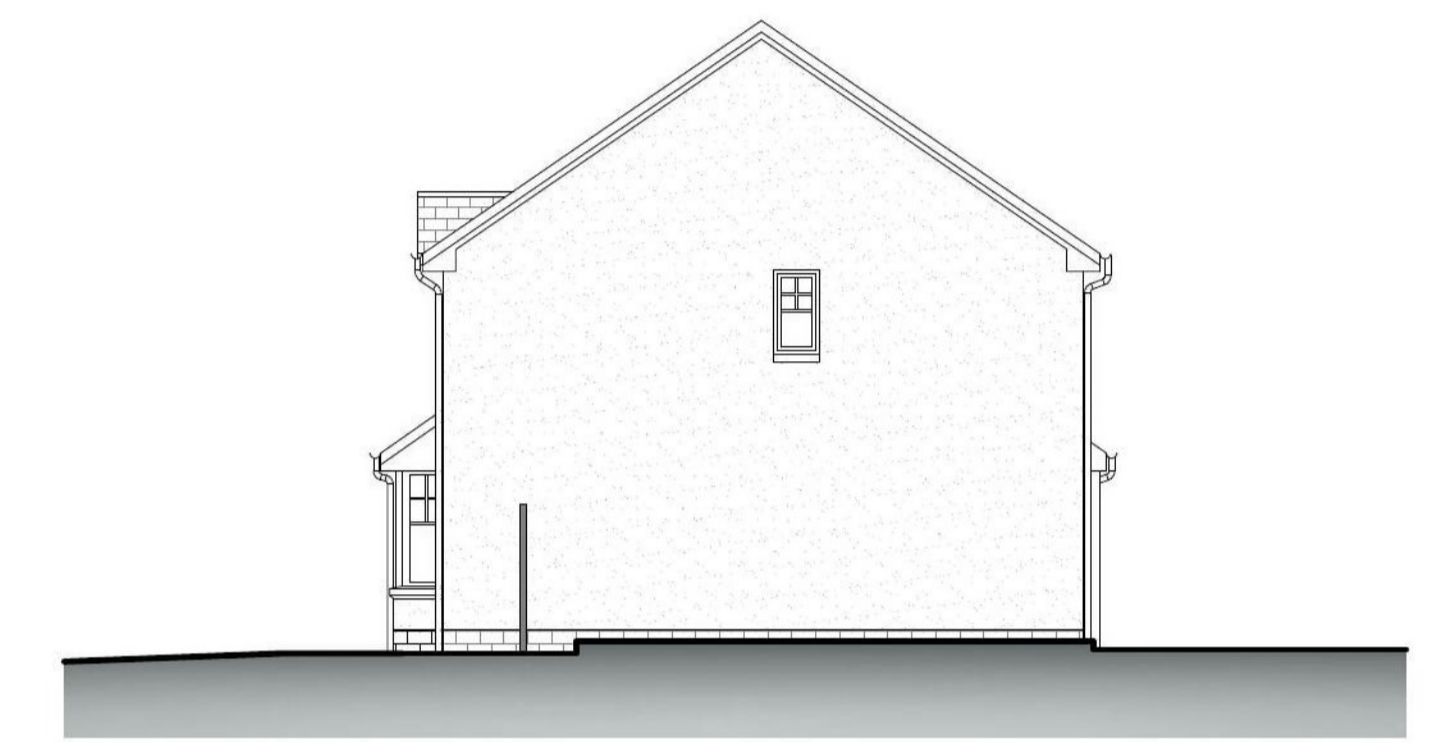

**Existing East Plan**  
 1:100

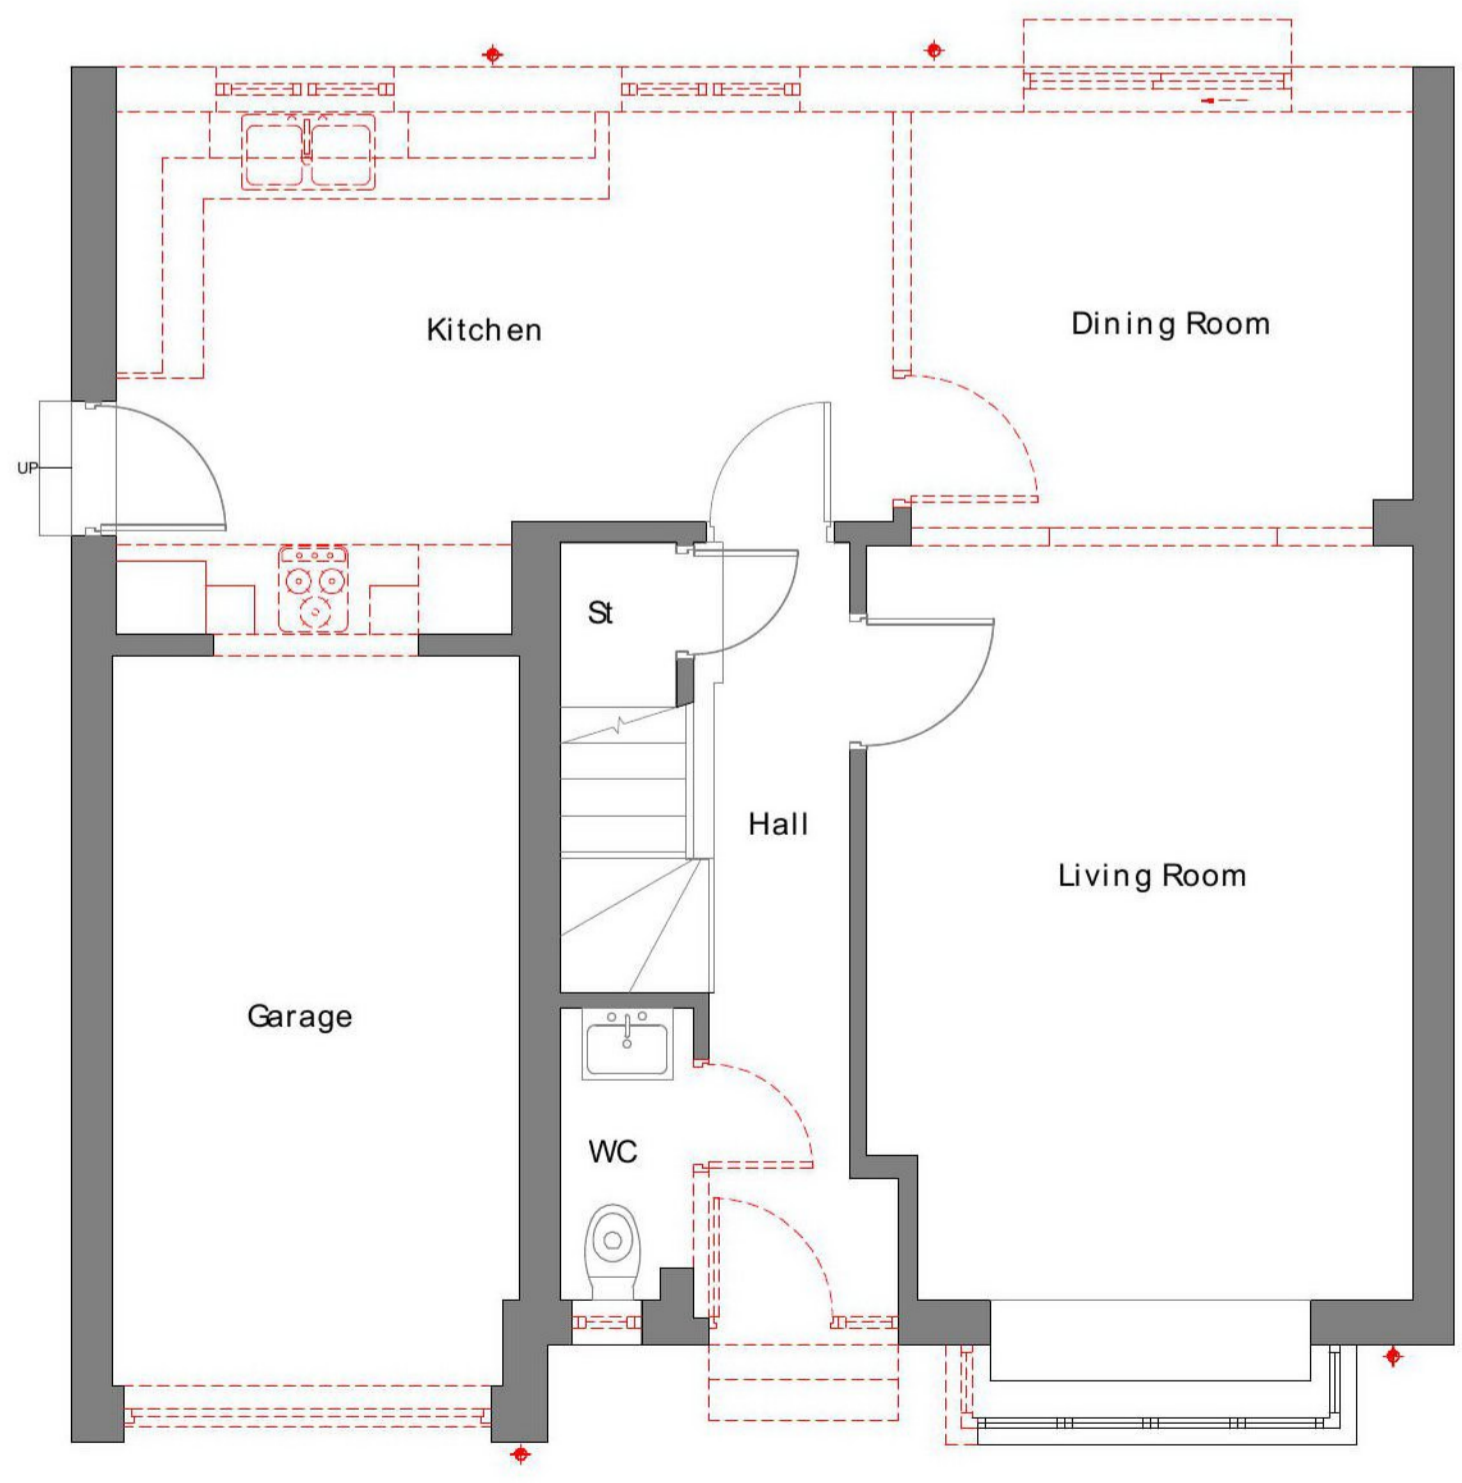


**Existing Ground Floor Plan**  
 1:50  
 0 1 2.5 5m  
 SCALE 1:50

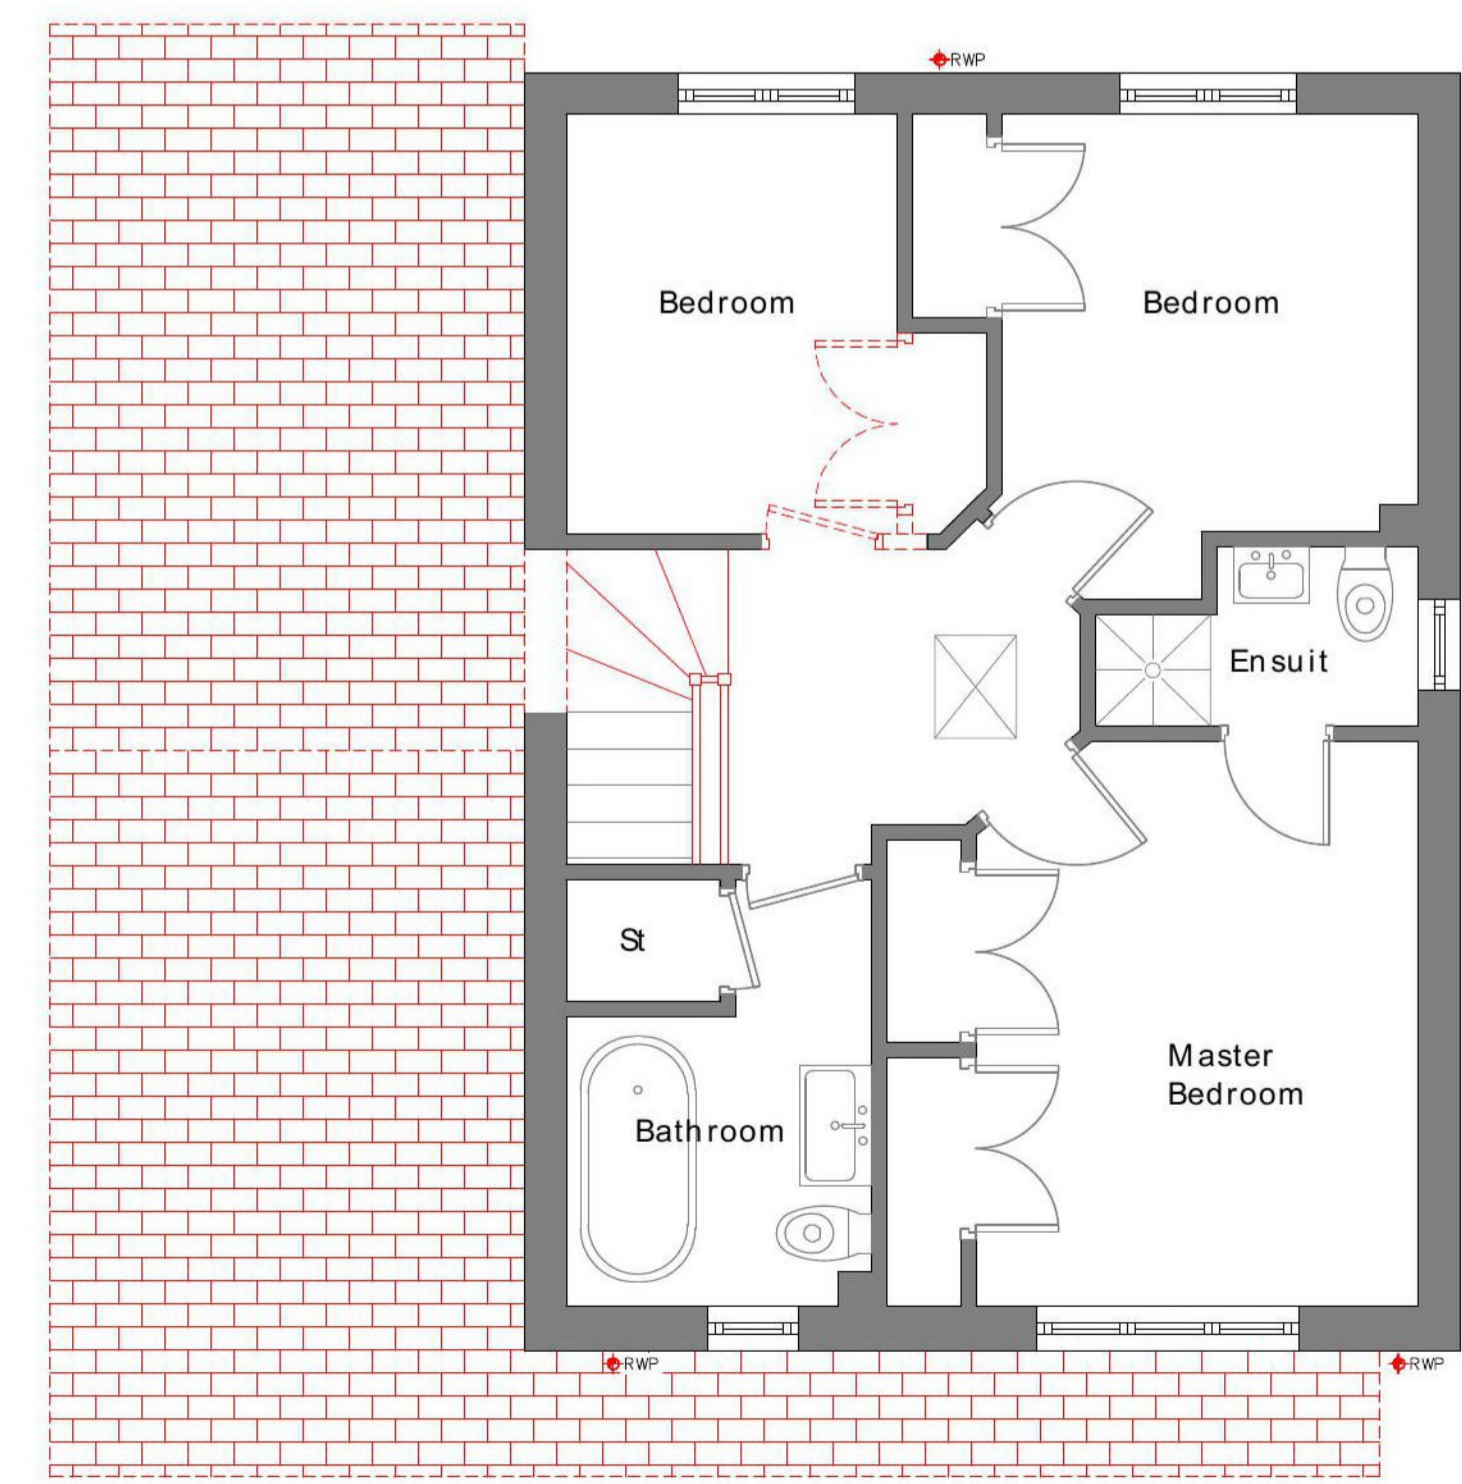

**Existing First Floor Plan**  
 1:50



**Existing South Plan**  
 1:100

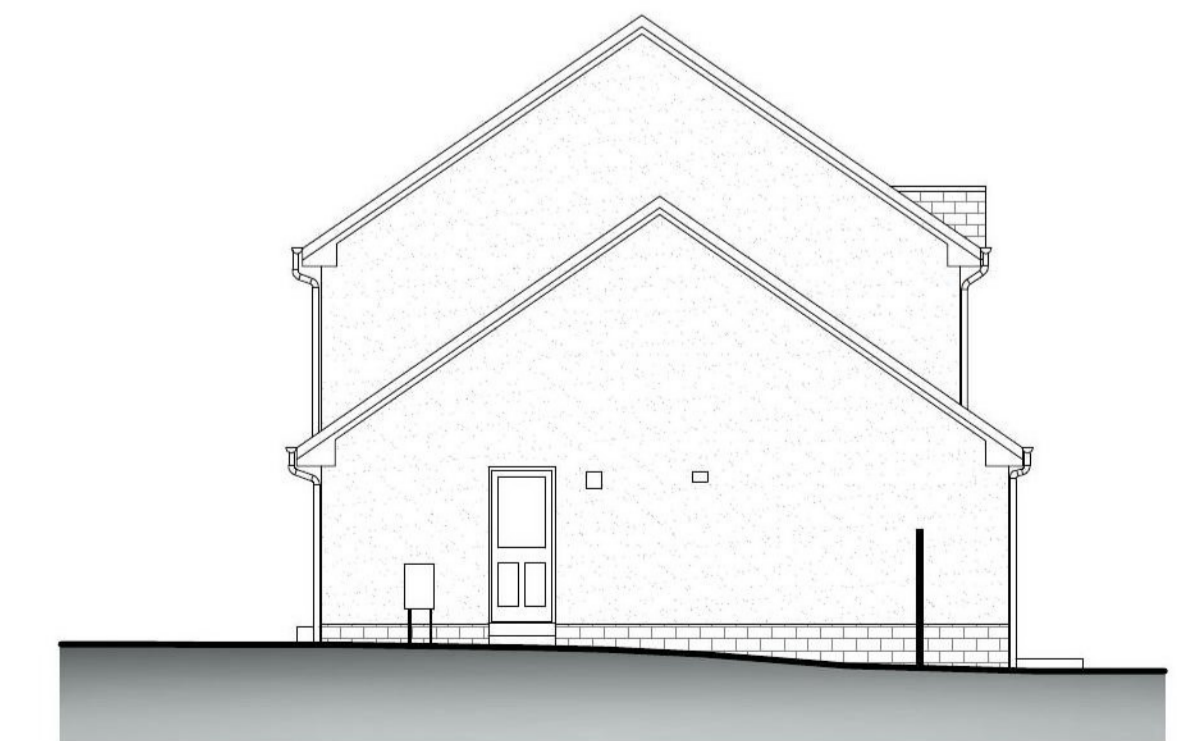

**Existing West Plan**  
 1:100  
 0 2 5 10m  
 SCALE 1:100

<b>A2</b>		REV	Drawn By
Date of Issue	Day >	Month >	Year >
			CP
<b>Client:</b>	Robertson		
<b>Project:</b>	Extension and alteration at 8 nedderton View, Dudnee, DD2 5RU		
<b>Title:</b>	Existing Floor Plans, Elevations, Site Plan and Location Plan		
<b>Drawing Ref.:</b>	JDC - 1829 - A000 - PL		

**CRAWFORD** architecture  
 Office Address:  
 72 New Wynd Montrose, Angus, DD10 8RF  
 Tel: 01674 672064  
 Email: info@crowfordarchitecture.co.uk  
 Web: www.crowfordarchitecture.co.uk