


Wicklow

3 Bedroom

101.16m² (1,089 sq ft)

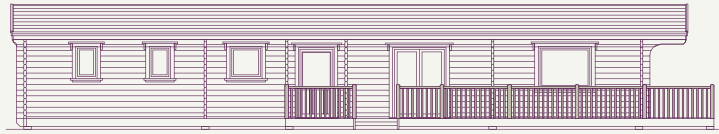


ELEVATIONS SCALE 1:200

TIMELESS TRADITIONAL

Deluxe 6.8m (22' 3") external width version available. Please ask for details.

FLOOR PLAN SCALE 1:100

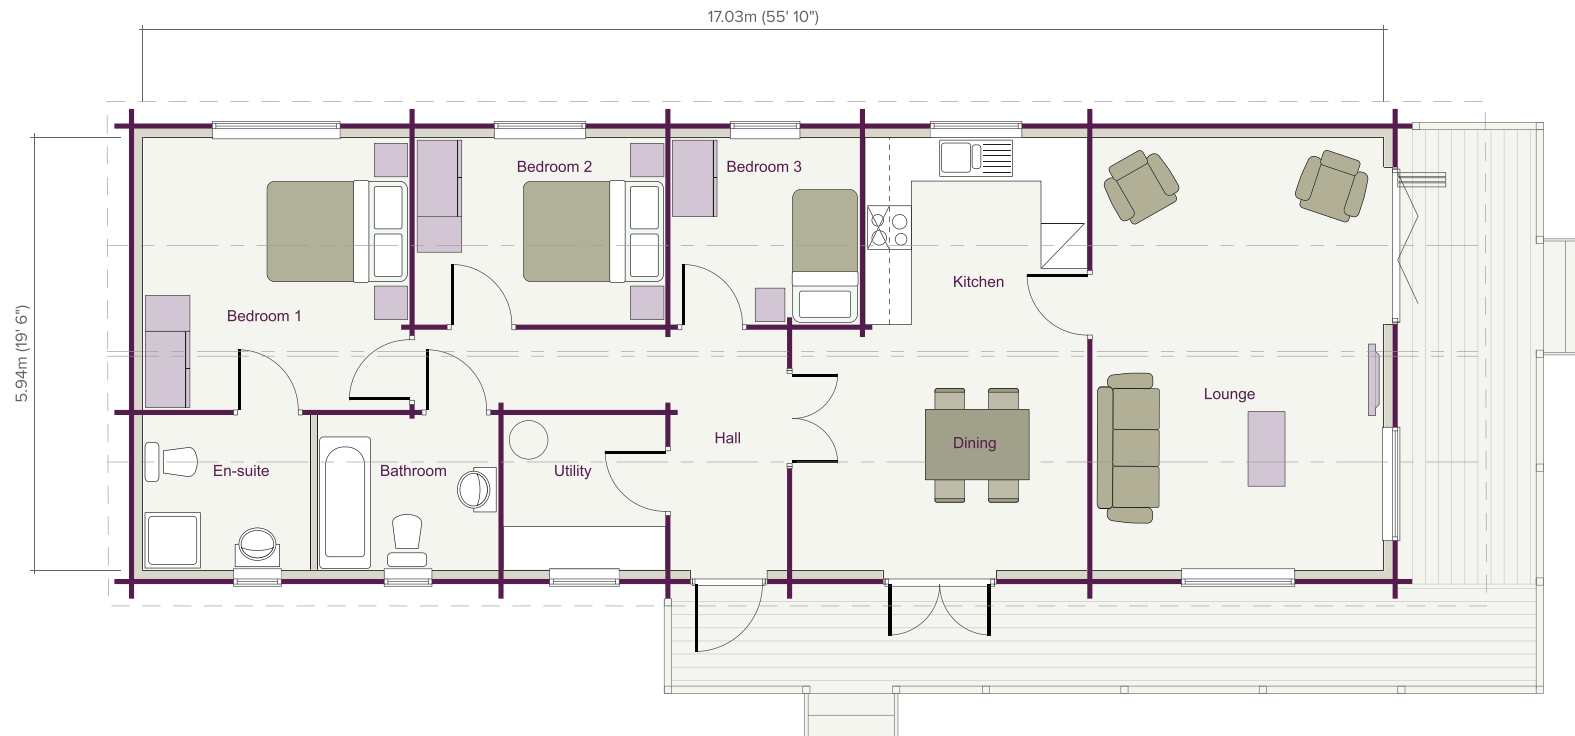

ROOM DIMENSIONS

Lounge	4.00m x 5.94m	(13' 1" x 19' 6")	Entrance Hall	1.60m x 3.30m	(5' 3" x 10' 10")	Bedroom 2	3.44m x 2.57m	(11' 3" x 8' 5")
Kitchen/Dining	3.05m / 4.05m x 5.94m	(10' 0" / 13' 3" x 19' 6")	Utility	2.22m x 2.13m	(7' 3" x 7' 0")	Bedroom 3	2.60m x 2.57m	(8' 6" x 8' 5")
			Bedroom 1	3.66m x 3.74m	(12' 0" x 12' 3")	Bathroom	2.48m x 2.13m	(8' 2" x 7' 0")
			En-suite/Shower	2.30m x 2.13m	(7' 7" x 7' 0")			