



AAF013 – EXISTING FRONT ELEVATION AND COURTYARD SECTION
76 ELMER ROAD, LONDON SE6 2ER
SCALE 1 : 100 PRINTED ON A3 USING MS WORD OR PDF

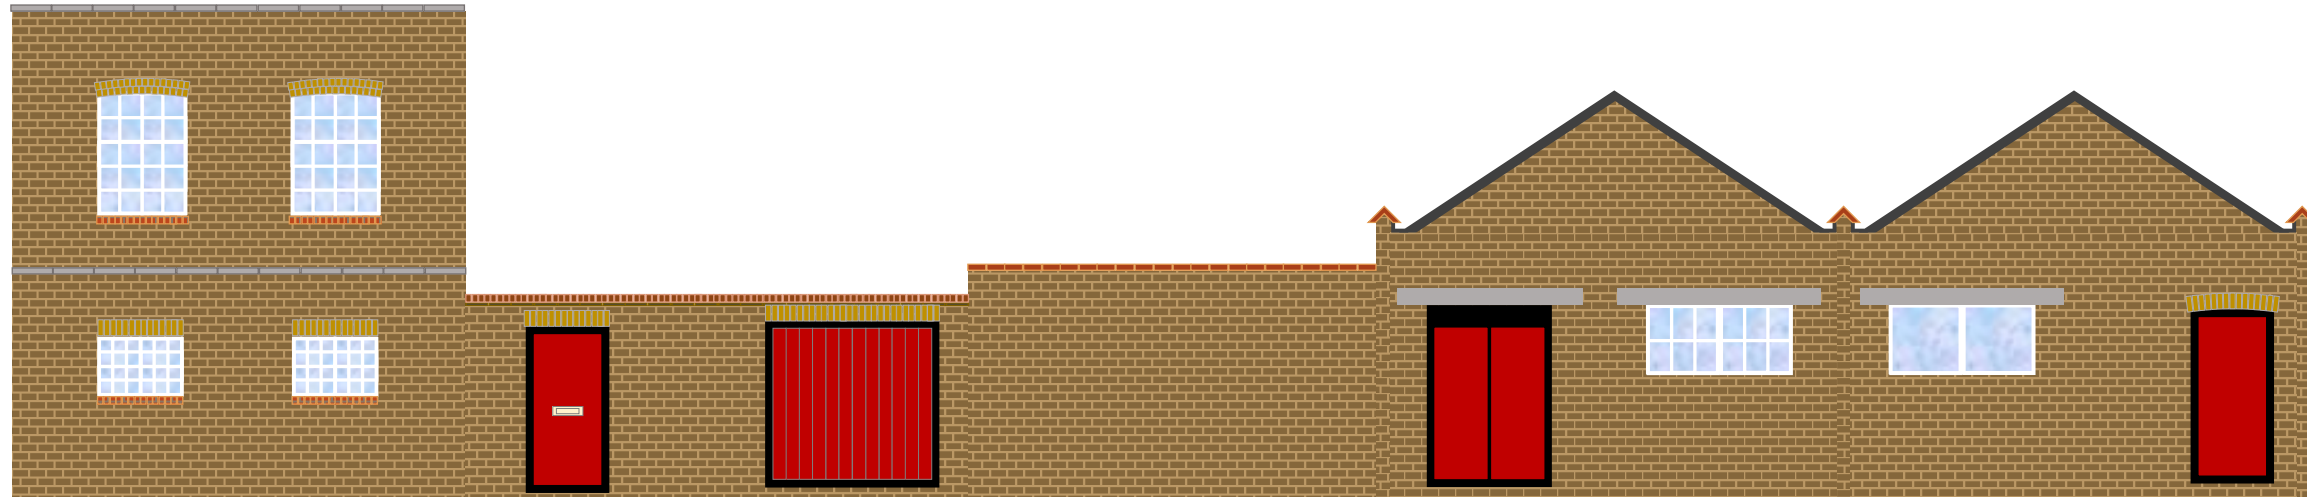

FRONT ELEVATION LOOKING NORTH

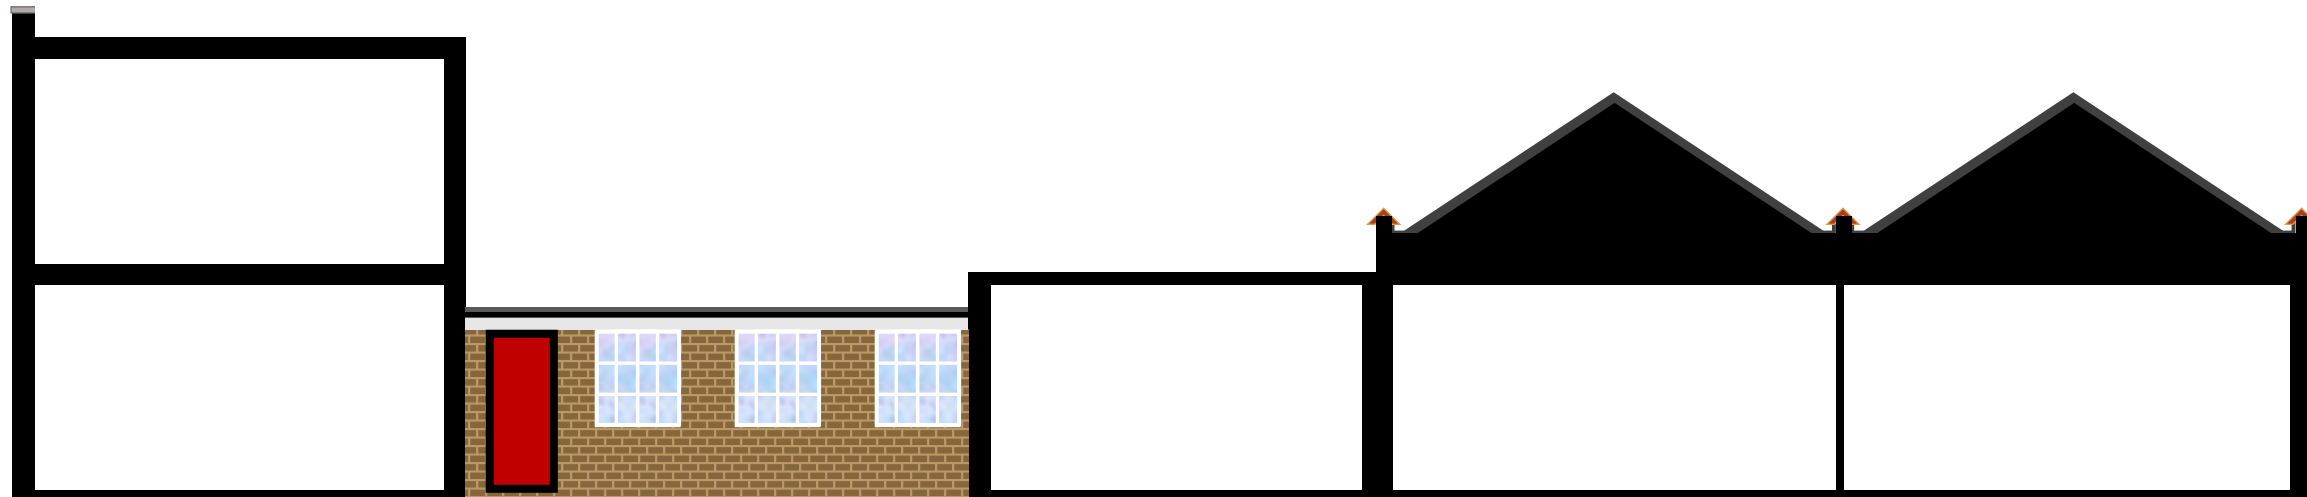

COURTYARD SECTION LOOKING NORTH