



AAF014 – EXISTING REAR ELEVATION AND COURTYARD SECTION
76 ELMER ROAD, LONDON SE6 2ER
SCALE 1 : 100 PRINTED ON A3 USING MS WORD OR PDF

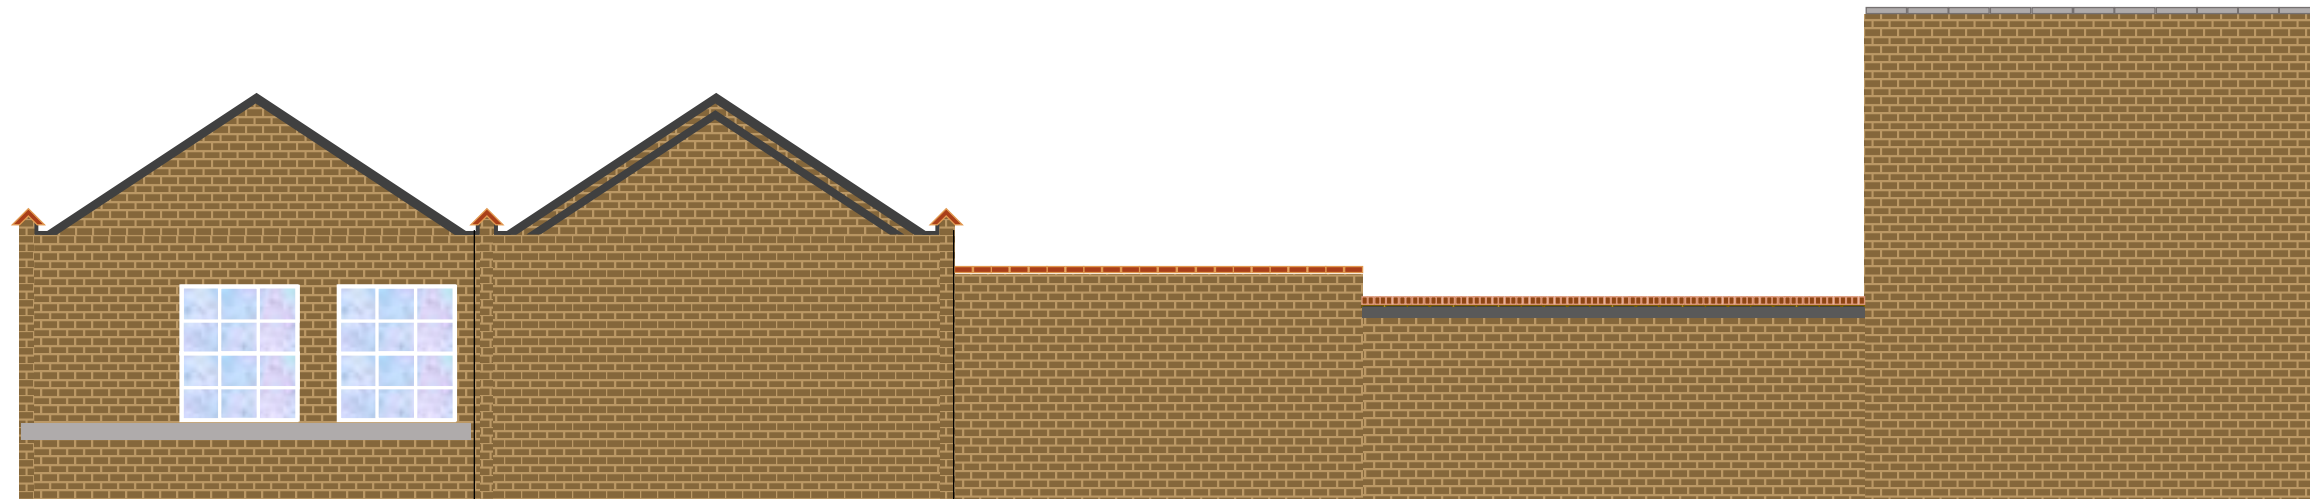

REAR ELEVATION LOOKING SOUTH

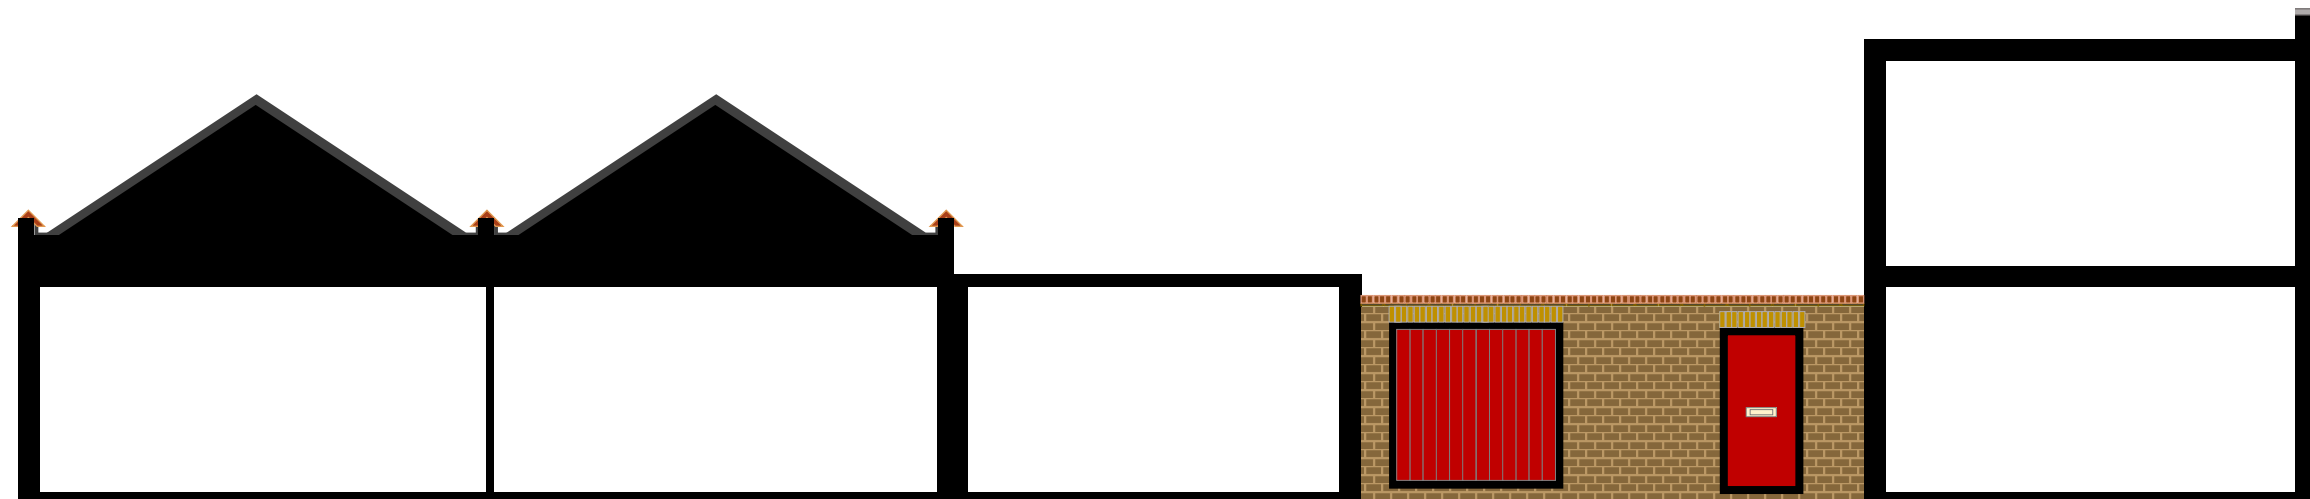

COURTYARD SECTION LOOKING SOUTH