


rev	date	initials	revision	checked
T.0	06/07/22	DM	Coordination Issue.	RD
T.1	24/08/22	DM	Tender Issue.	RD
T.2	31/10/22	DM	Roof plan updated	RD
C.0	10/08/23	MH	Construction Issue	RD
C.1	01/12/23	MH	NMA Issue	RD

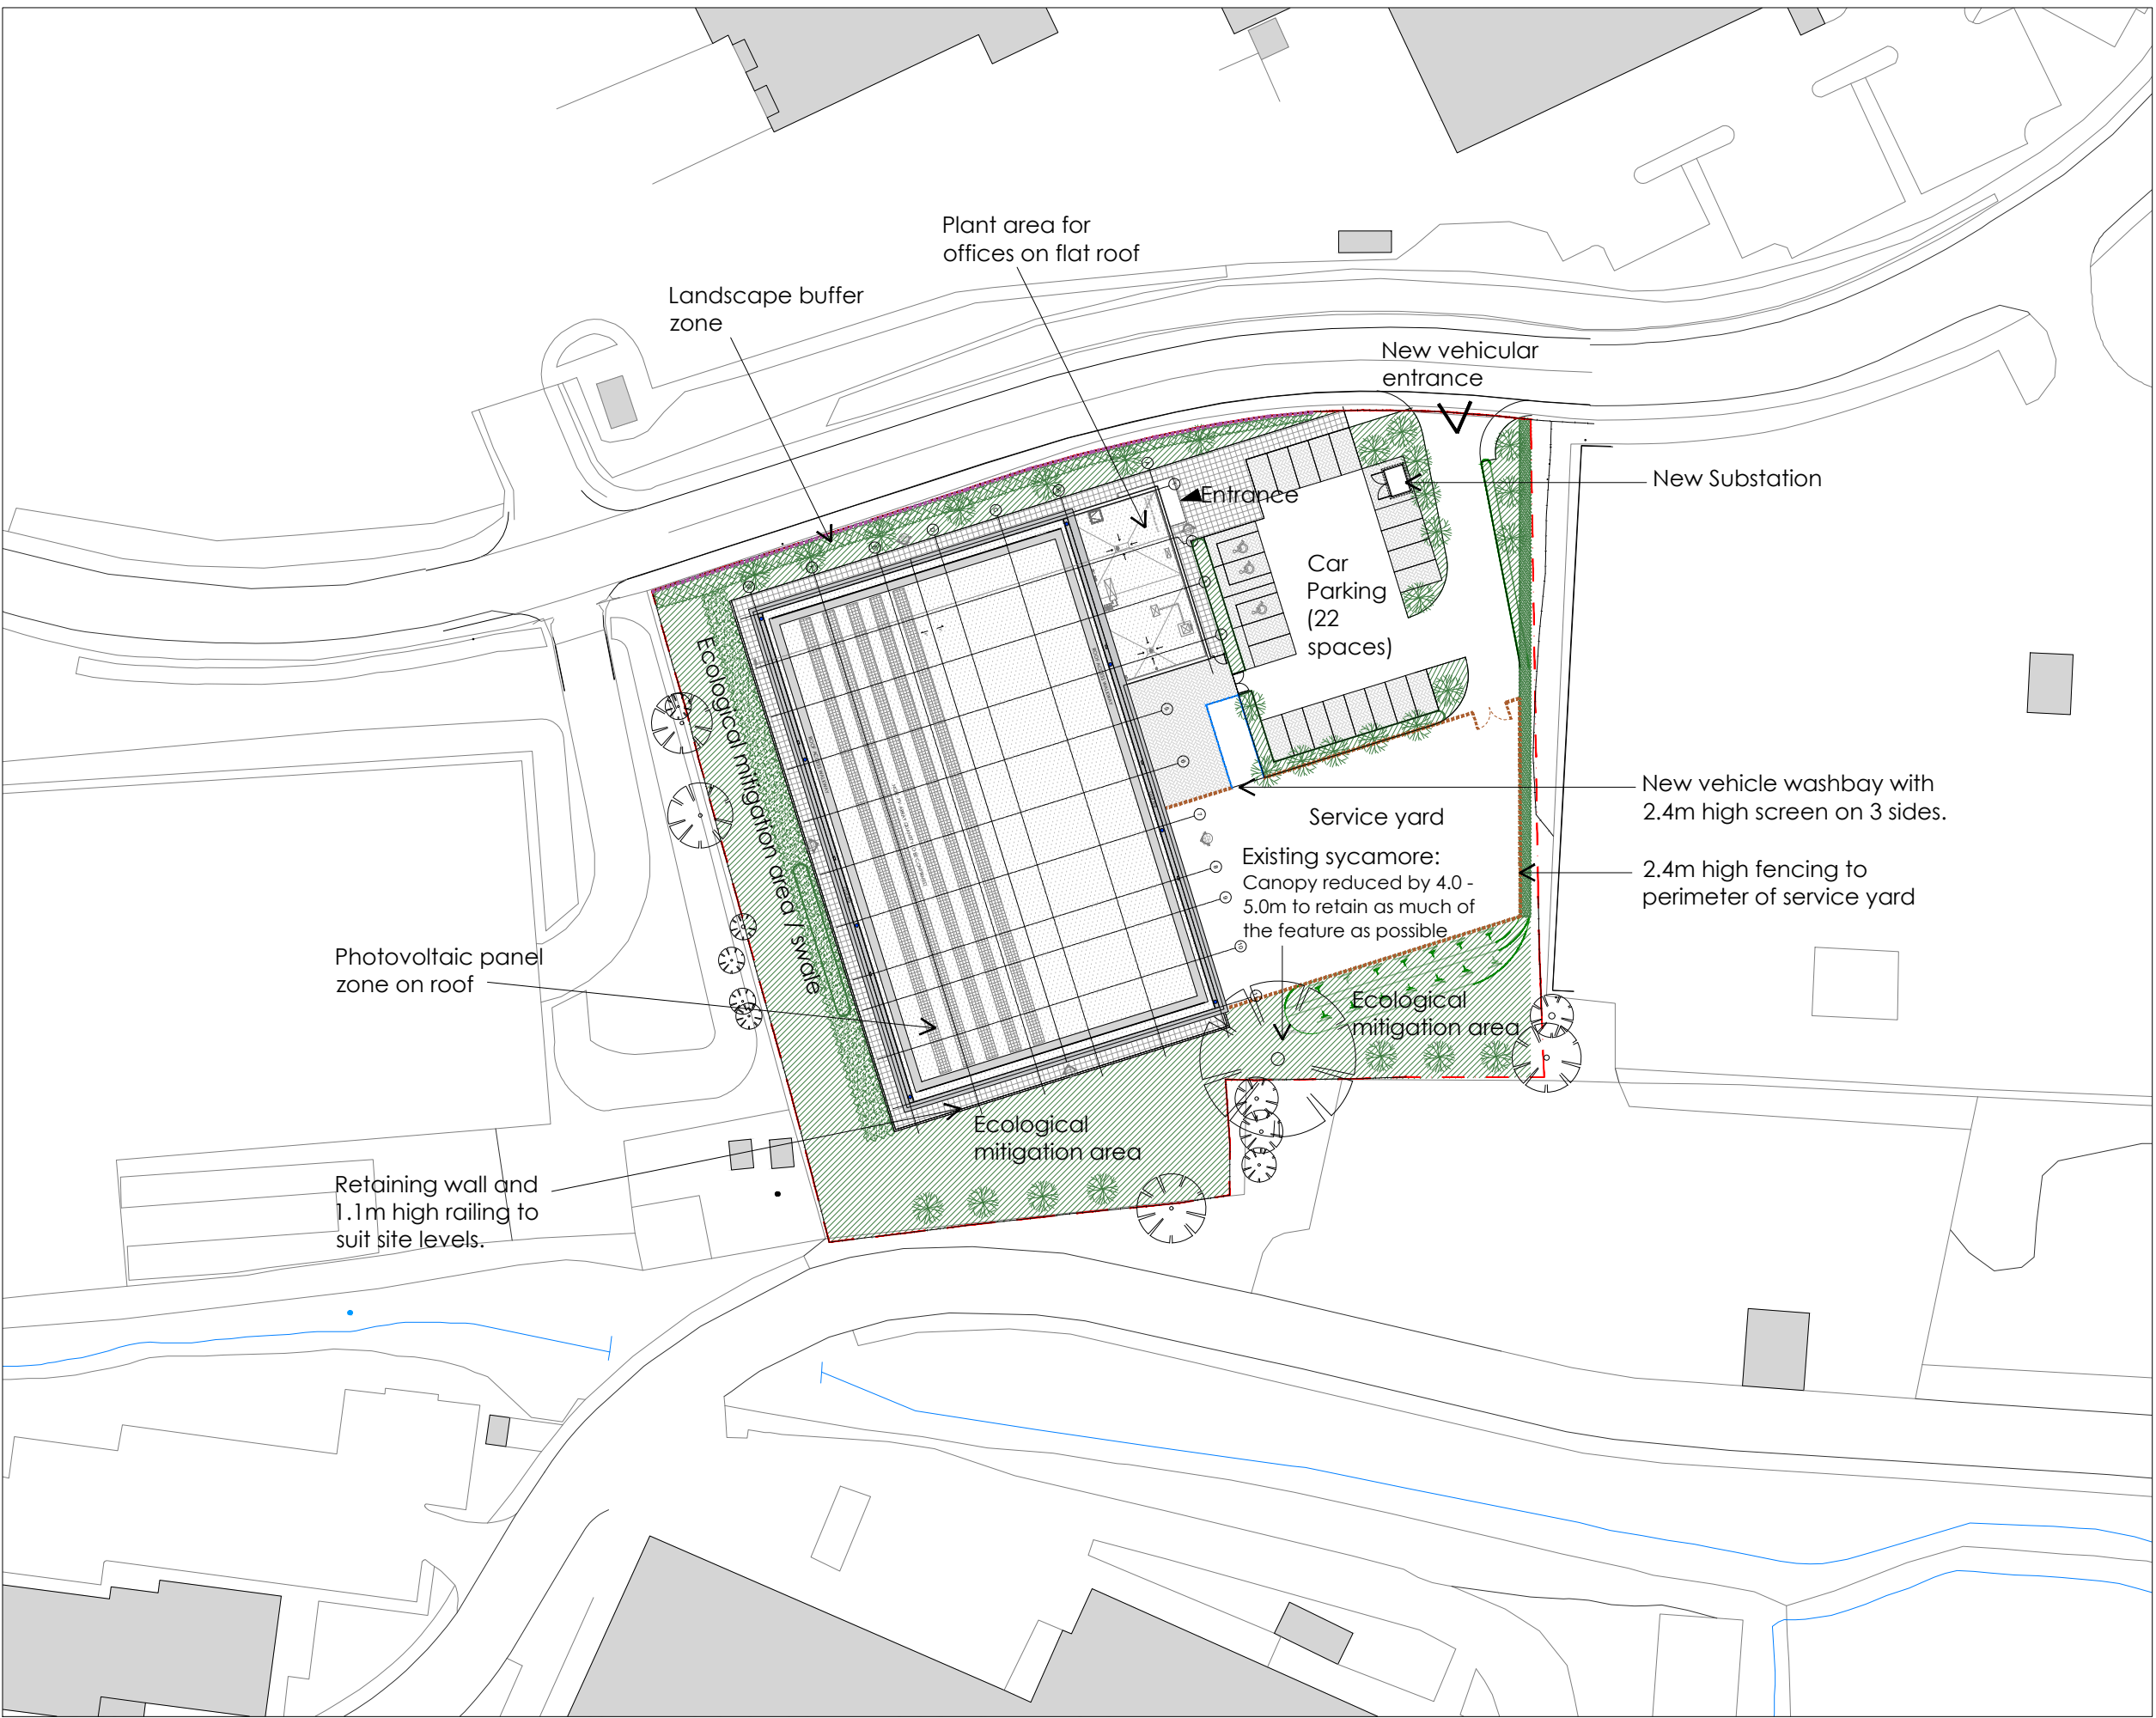

Site layout based on Kemp Engineering & Surveying topographical survey, 22-1778-001 rev A, dated 06-02-2023.

Easement for drainage connection from adjacent site taken from Report on Title document CL113252.

The drawing is copyright. All rights reserved in Chapter 17 of the Copyright, Designs and Patents Act 1988 have generally been assigned, as appropriate, to the author or the copyright owner. Reproduction, storage, distribution, or any other use without the prior written permission of GFA is prohibited.

Client
Rodenhurst Estates Limited

Project
Site 2
Victoria Business Park
Roche
Cornwall

Title
Site Layout - Proposed Site Roof Plan

Drawing No
21030-GFA-ZZ-XX-DR-A-10004
Rev Drawn Date Scale
C.1 DM 06/07/22 1:750 @ A3

GAUNT FRANCIS
Architects
Cardiff & London
23 Womansly Street | Cardiff CF10 1BR | T: 029 2023 3993 | W: GauntFrancis.co.uk

Site Layout - Proposed Site Roof Plan

