




WEST ELEVATION (Wagon House)
Scale 1:100

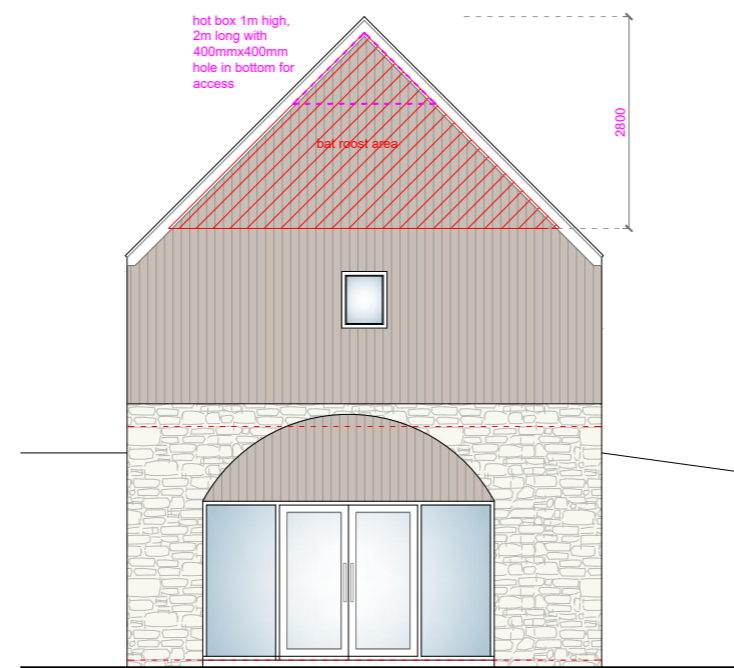

SOUTH ELEVATION (Wagon House)
Scale 1:100

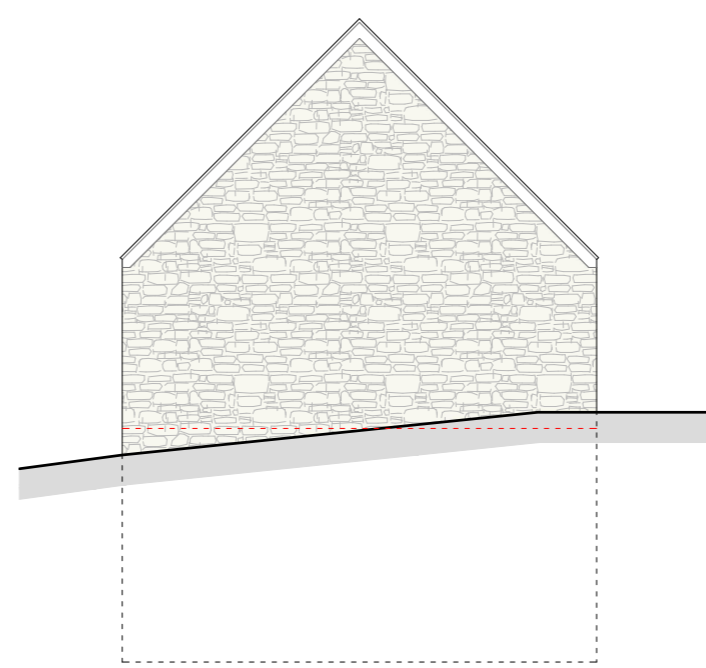

NORTH ELEVATION (Wagon House)
Scale 1:100

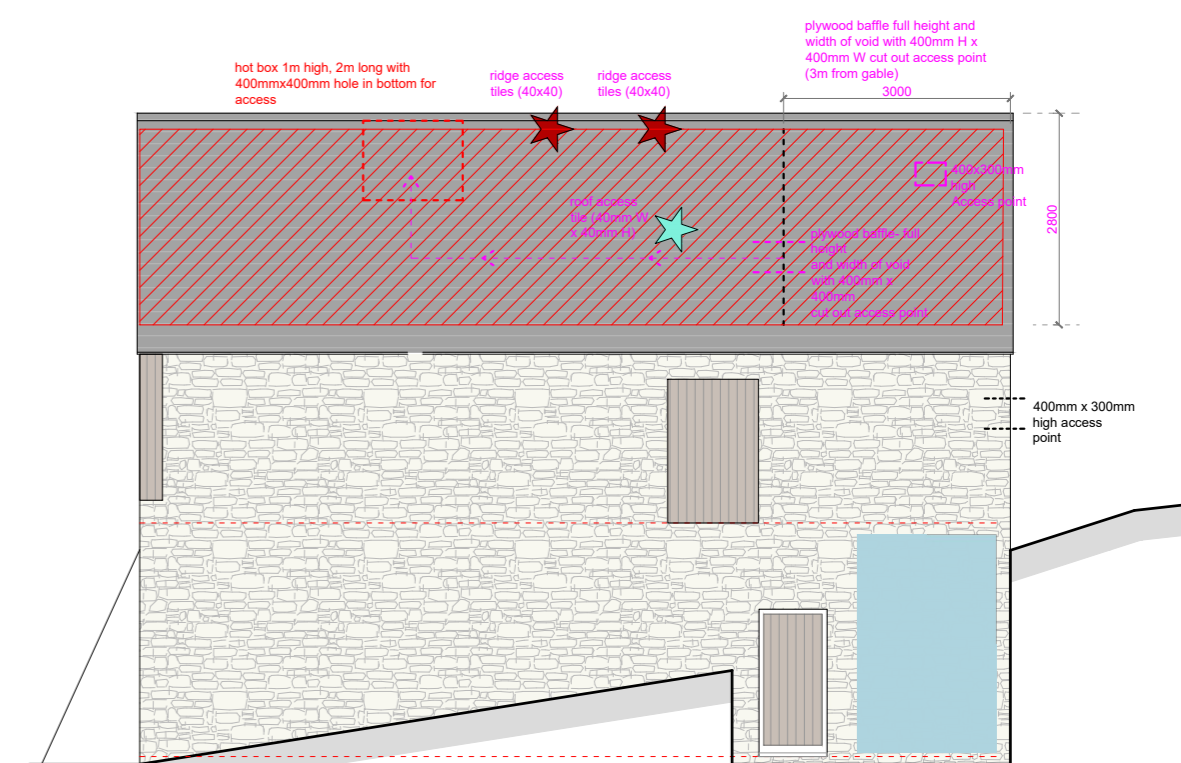


EAST ELEVATION (Wagon House)
Scale 1:100

elevations (1:100@A2)


Scale (1:100)



Scale (1:50)

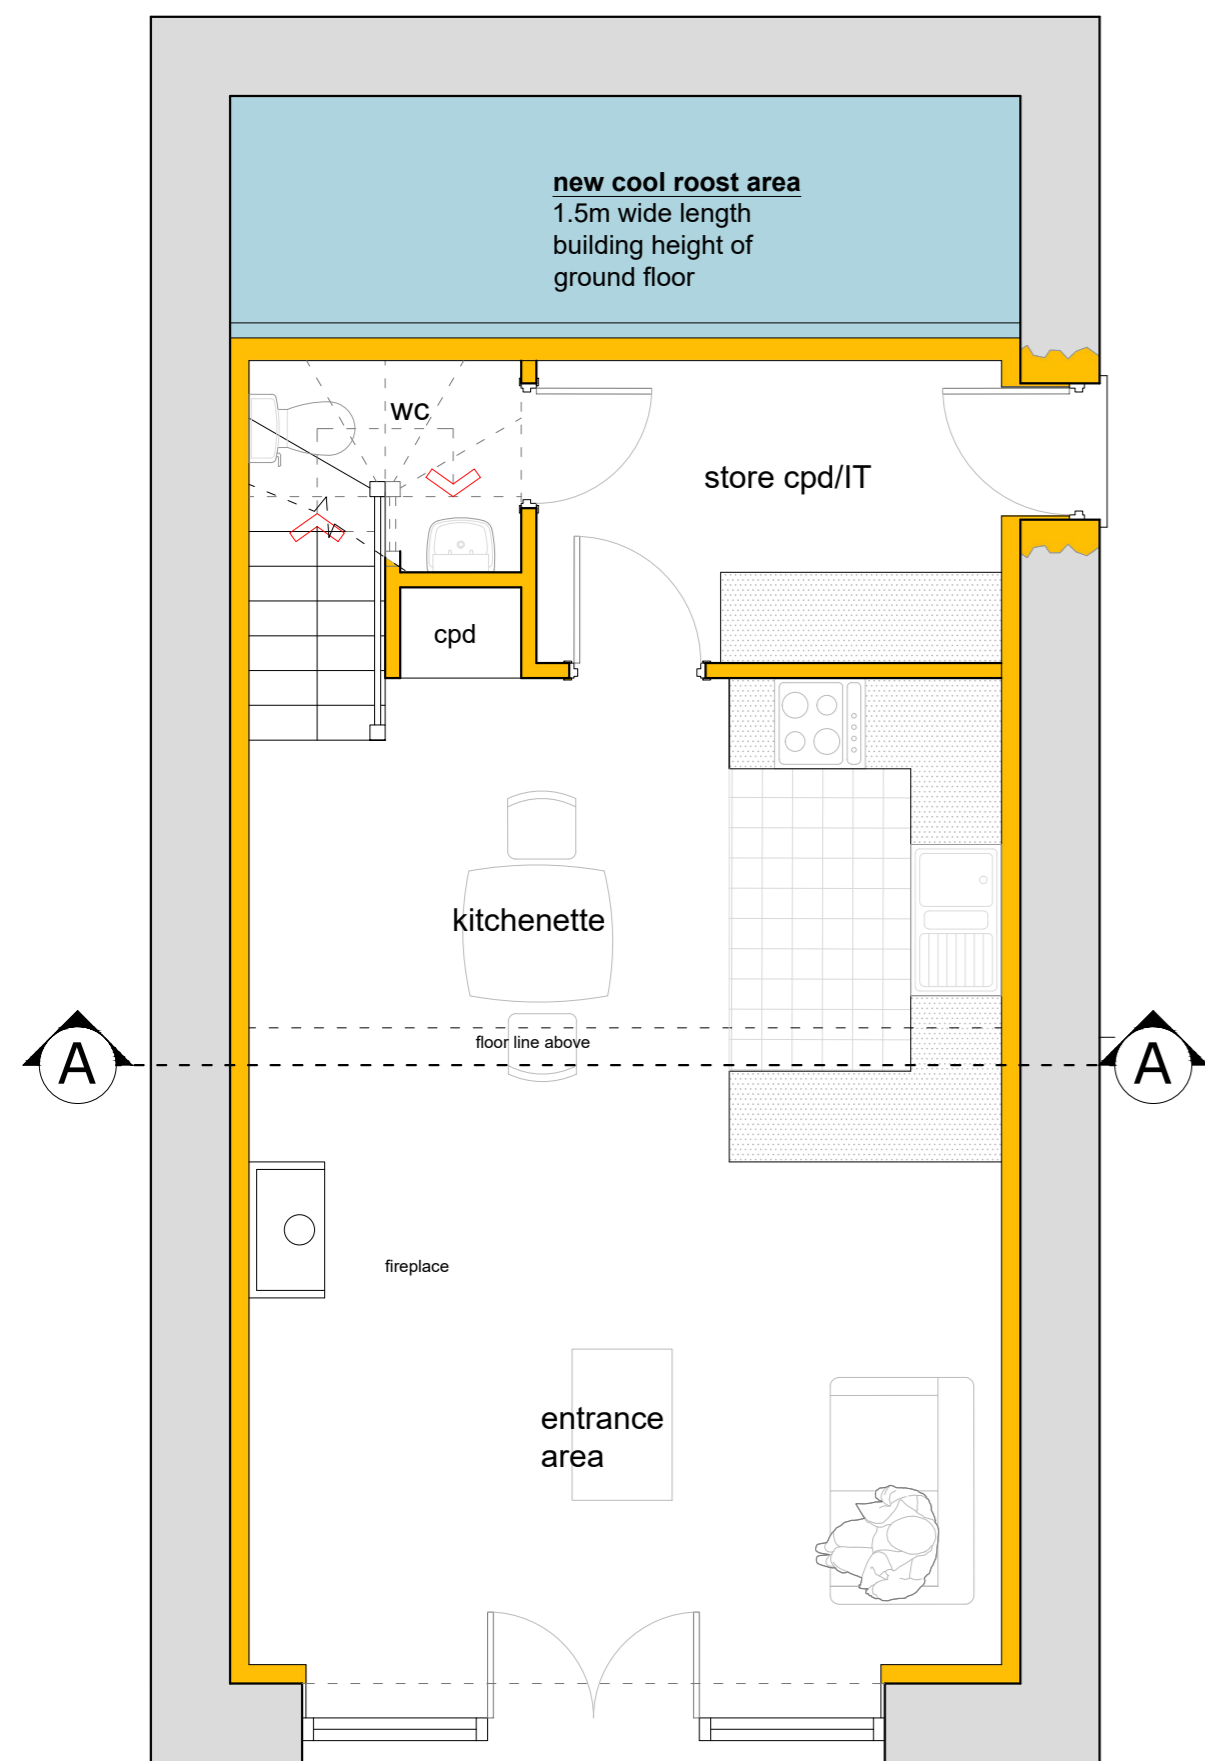


GROUND FLOOR PLAN(Wagon House)
Scale 1:50

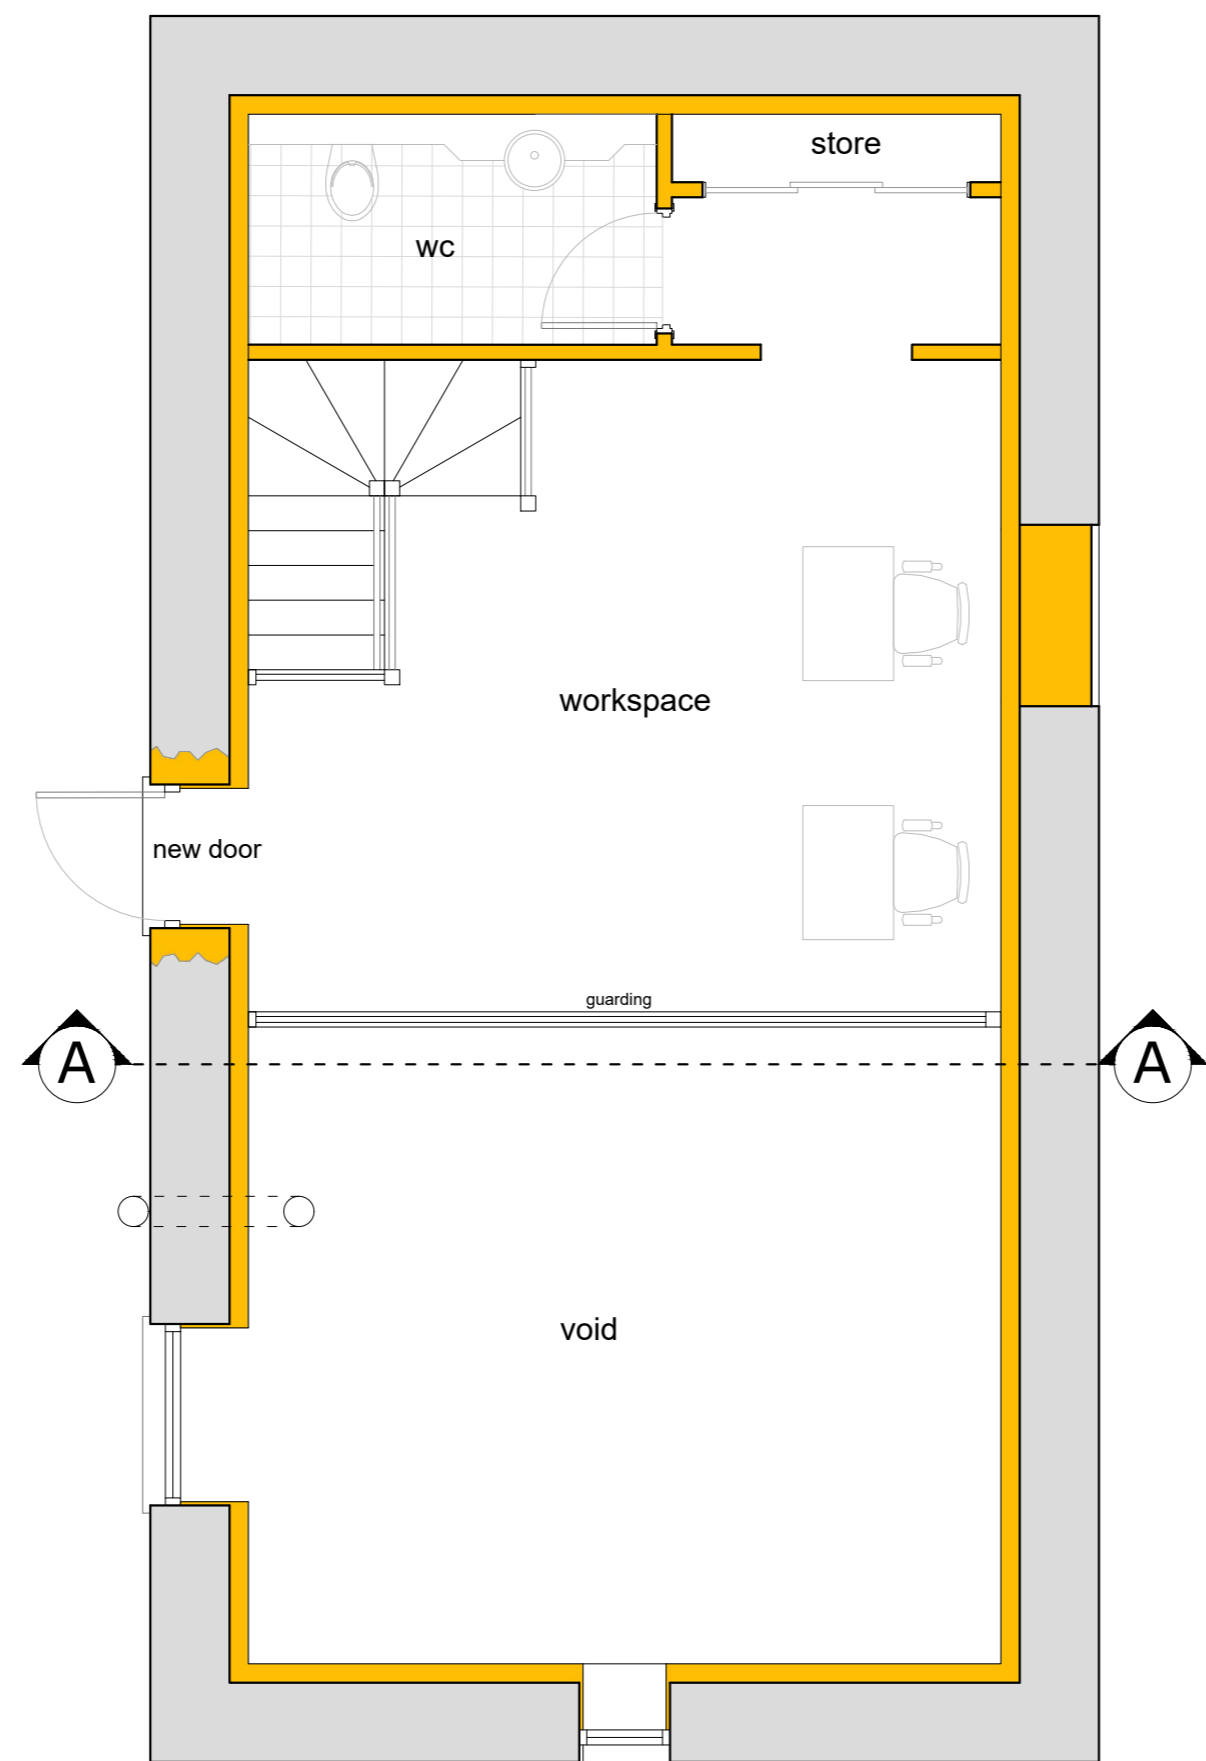

FIRST FLOOR PLAN(Wagon House)
Scale 1:50

floor plans & section (1:50@A2)

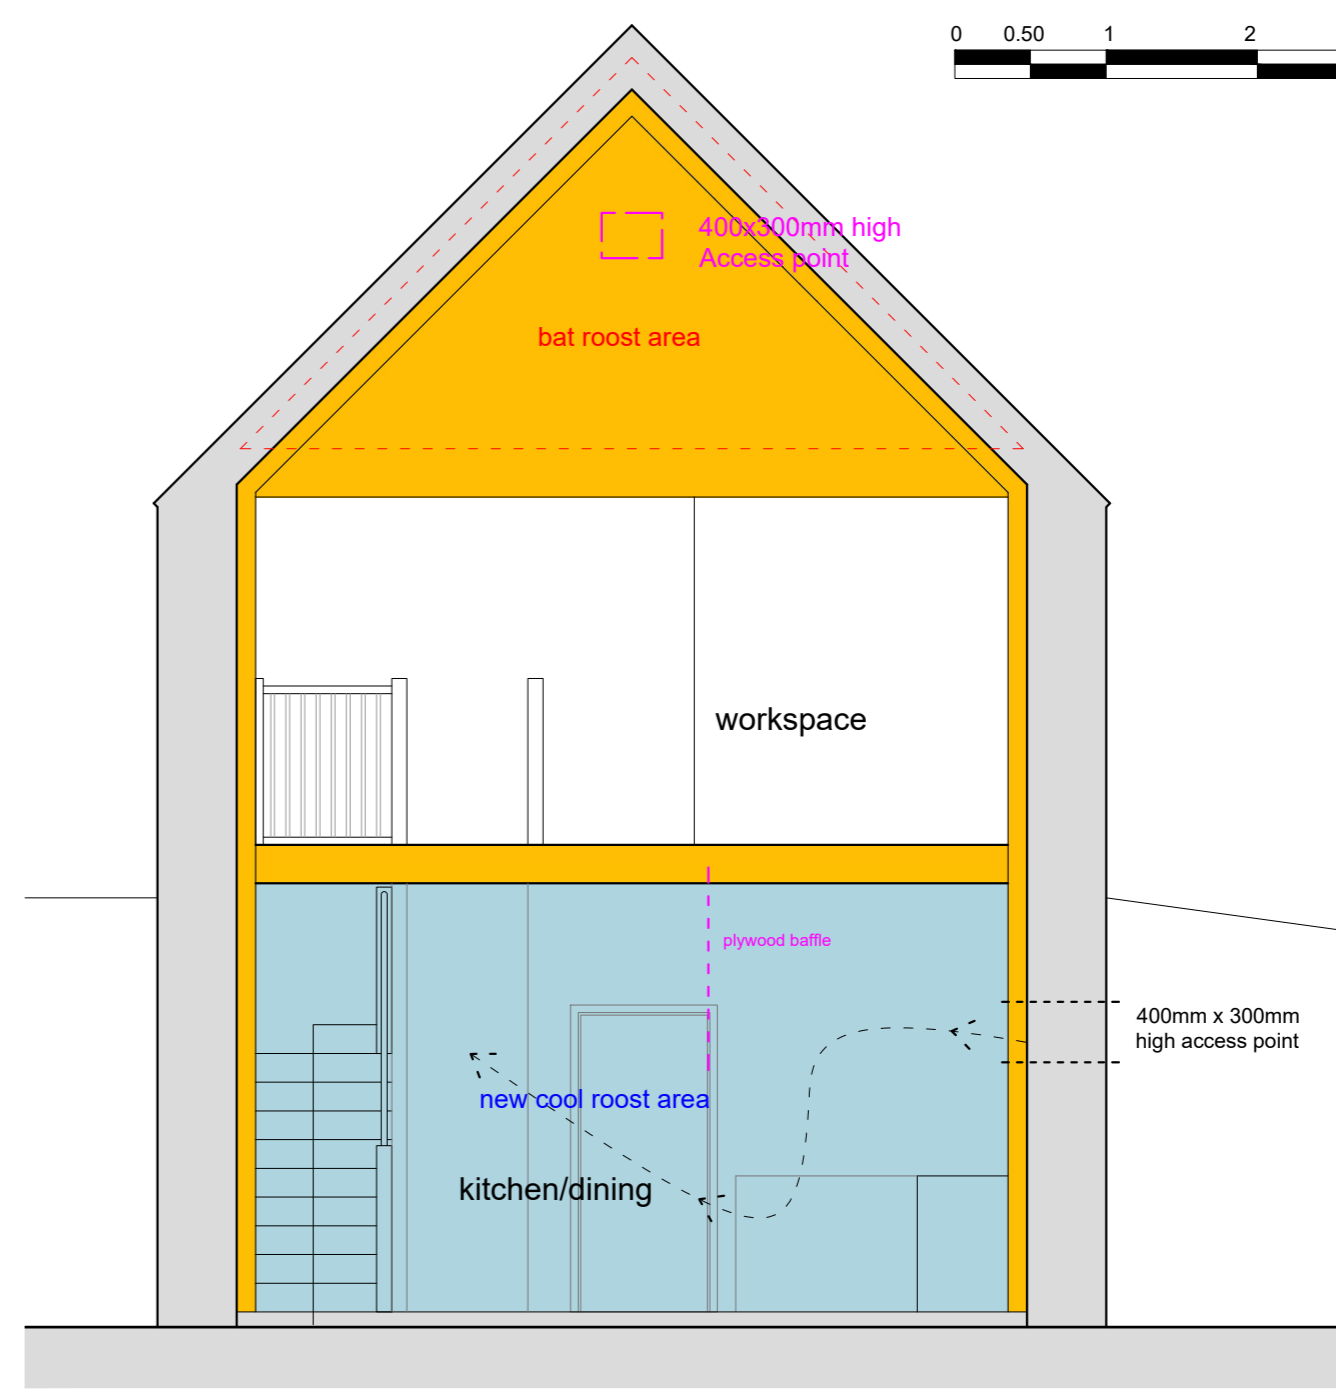

SECTION AA (Wagon House)
Scale 1:50

Applicant: Mr L Vaughan
Project: Proposed Barn Conversion & Alterations
Address: Ruslin Farm, Butcombe, Bristol BS40 7XQ
Date: December 2023
Drawing No: 2023/B/VAUGHAN/08