



Existing Ground Floor Plan

Scale 1:50

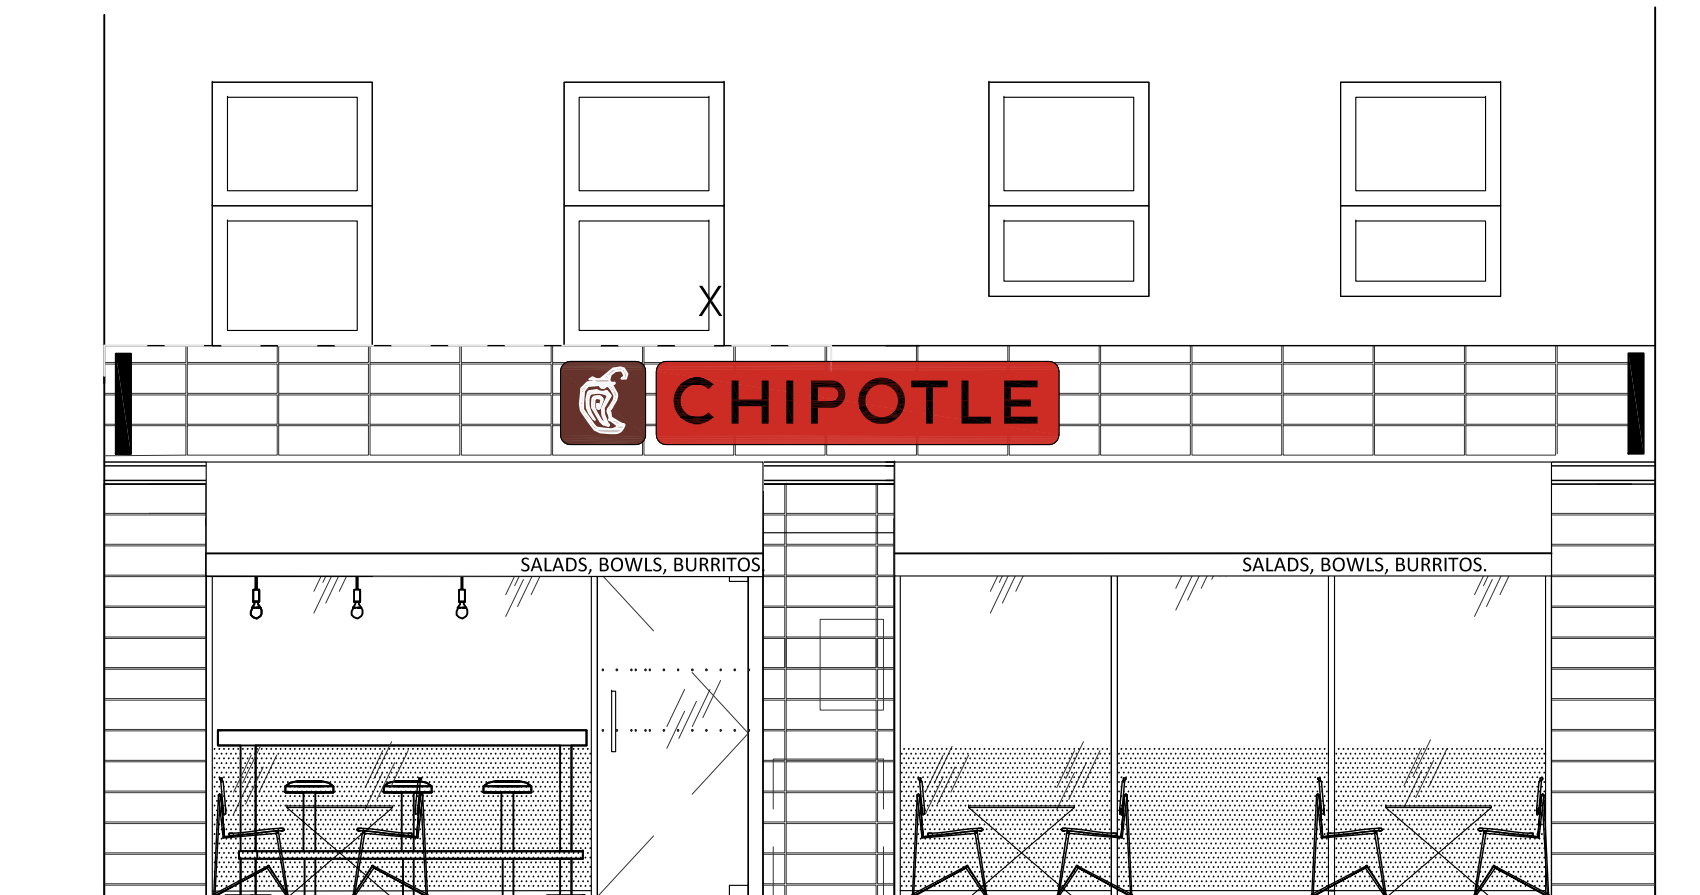

Existing Ground Floor Elevation A

Scale 1:50

 

| | | | | | | | | | | | |
|-------|---|------|----------|-----|---|--------|-----|---------|---------------------|--|----------|
| Site | Chipotle Dulwich | | | | | | | Address | 49-51 Lordship Lane | | |
| Title | Existing Shop-front Elevation & Section | | | | | | | | Dulwich | | |
| Drawn | CMC | Date | 08.01.24 | Rev | A | Status | PRO | Scale | 1:50 | | SE22 8EP |

Chipotle
83 Baker Street, Marylebone, London
W1u 6AG

All dimensions are in millimetres. Do not scale from this drawing

Copyright is reserved by CMC and is issued on the condition that it is not copied or disclosed by, or to, any unauthorised persons without prior consent in writing from CMC. All dimensions to be checked on site prior to commencement of works. Drawings show design intent only. Responsibility is not accepted for errors made by others in scaling from this drawing.