



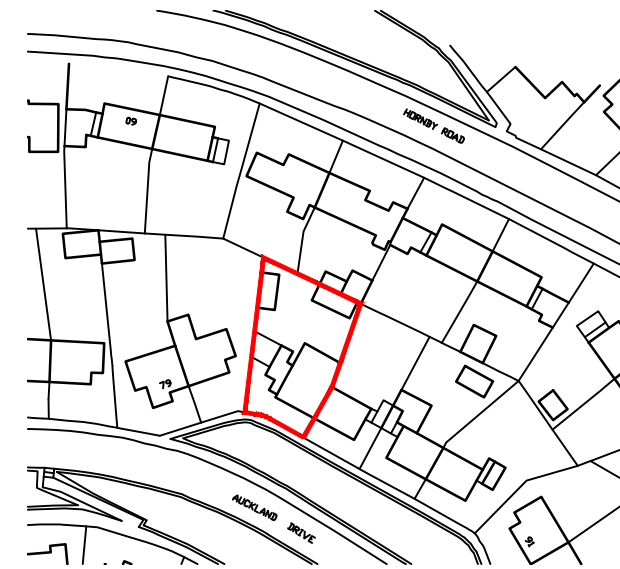

Block Plan @ 1:500
 0 10 25m
 Scale 1:500

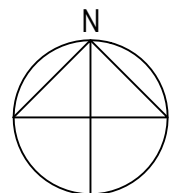

Location Plan @ 1:1250
 0 10 20 30 50m
 Scale 1:1250



Rev	Description	Date
Job Reference Extension 83 Auckland Drive Brighton, BN2 4JG		Client Mr & Mrs Winslade
Drawing Title Site Plans		Drawing No ADC 1556/LP
Date 21/12/23	Scale 1:500/1250	Dwg Size A3
Plot Style ADC+red	Drawn CW	Checked AD

All dimensions to be checked on site and do not scale from this drawing. This drawing should be approved by Local Authority Building Control or other appropriate checking authority prior to commencement of work. This drawing should not be reproduced without the prior consent of the author.

ADC Alistair Dodd
 Consulting

Architectural Services

Citibase Brighton, 95 Ditchling Road
 Brighton, East Sussex, BN1 4ST
 Tel: 01273 558330
 Email: info@adcbrighton.co.uk
 www.adcbrighton.com