


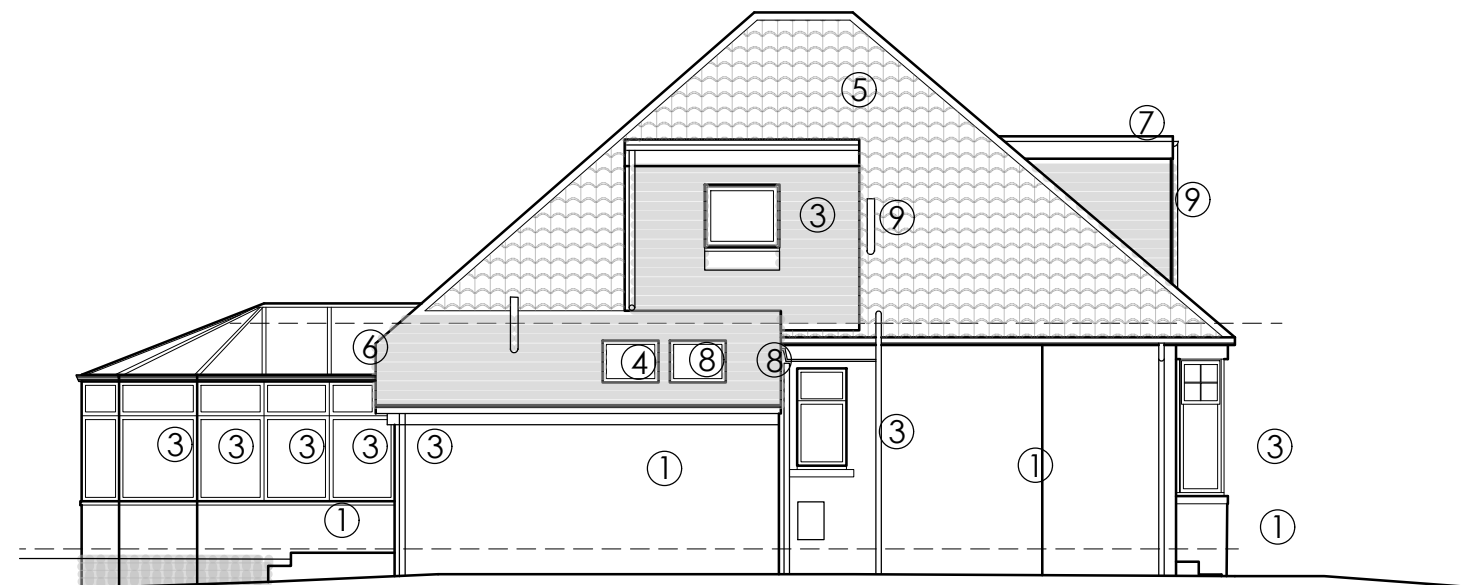


FRONT ELEVATION AS EXISTING



SIDE ELEVATION AS EXISTING




REAR ELEVATION AS EXISTING

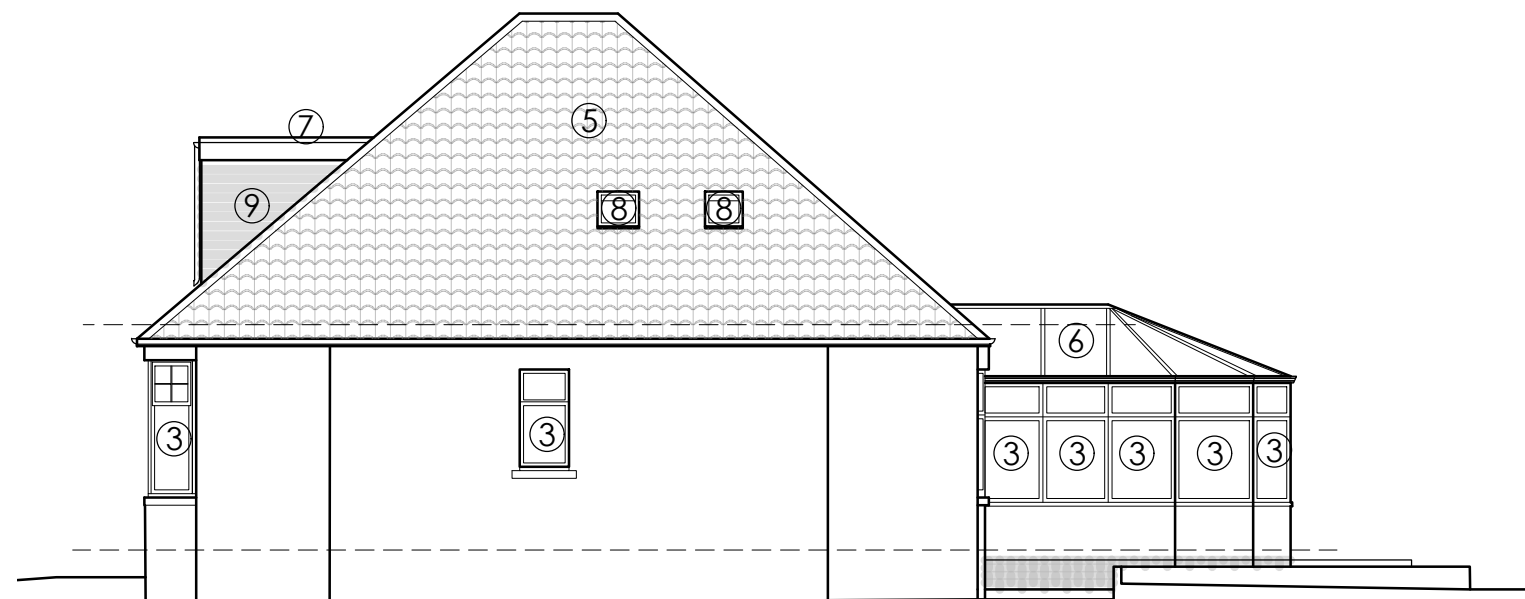

SIDE ELEVATION AS EXISTING

#### MATERIALS KEY

- |                          |                     |
|--------------------------|---------------------|
| ① RENDER                 | ⑥ CONSERVATORY ROOF |
| ② PAINTED BRICK          | ⑦ MEMBRANE ROOF     |
| ③ UPVC WINDOWS AND DOORS | ⑧ ROOFLIGHTS        |
| ④ CONCRETE TILED ROOF    | ⑨ TILE CLADDING     |
| ⑤ PAN TILED ROOF ROOF    | ⑩ FACING BRICK      |

 

Suite 3, 1st floor East, Clydeaway House, 813 South Street, Glasgow G14 0BX t: 0141 438 0062 e: mail@karenparryarchitect.com				karen parry architects ltd		
location	27 IAIN ROAD			drawing title ELEVATIONS AS EXISTING		
client	GORDON MALCOLM					
project	ALTERATIONS & SIDE EXTENSION			date 28/09/23	scale 1:100 @ A3	drawing no. 05