
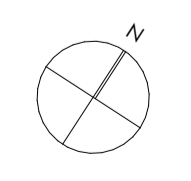


Remainder of plan as approved in 22/01143/ LBC consent.

Area of proposed East Wing Link Corridor application

Existing Ground Floor of Main Tower and West Wing of Taymouth Castle - scale 1:100

 

© This drawing, its contents, and all information contained therein is protected by copyright. It may be used only for its intended purpose under a contract with McKenzie Sticksland Associates, but specifically not for any other use or purpose. This drawing is for Planning purposes only and does not constitute a construction issue drawing. All setting out dimensions and levels are indicative and are subject to detailed site surveys and site conditions. The Client is responsible for ensuring that Building Control and construction drawings are carried out. All dimensions are to be checked on site.
 McKenzie Sticksland Associates
 23 Bank Street, Aberfeldy PH15 2BB, T: 01887 829 228 159 Dunkeld Road, Perth, PH1 5AS, T: 01738 445 983 All Contents Copyright All Rights Reserved

JOB TITLE: Taymouth Castle - Main Tower and West Wing		DRAWING STATUS:	DRAWN BY:	CHECKED BY:
DRAWING TITLE: Ground Floor Plan As Existing		PLANNING	GM	JR
DRAWING NUMBER: 1172.010/PL/011		REVISION:	DATE:	December 2023
		SCALE:	1:100 @A1	

