



**North Elevation as Existing**  
1 : 100





**East Elevation as Existing**  
1 : 100




**South Elevation as Existing**  
1 : 100



**West Elevation as Existing**  
1 : 100

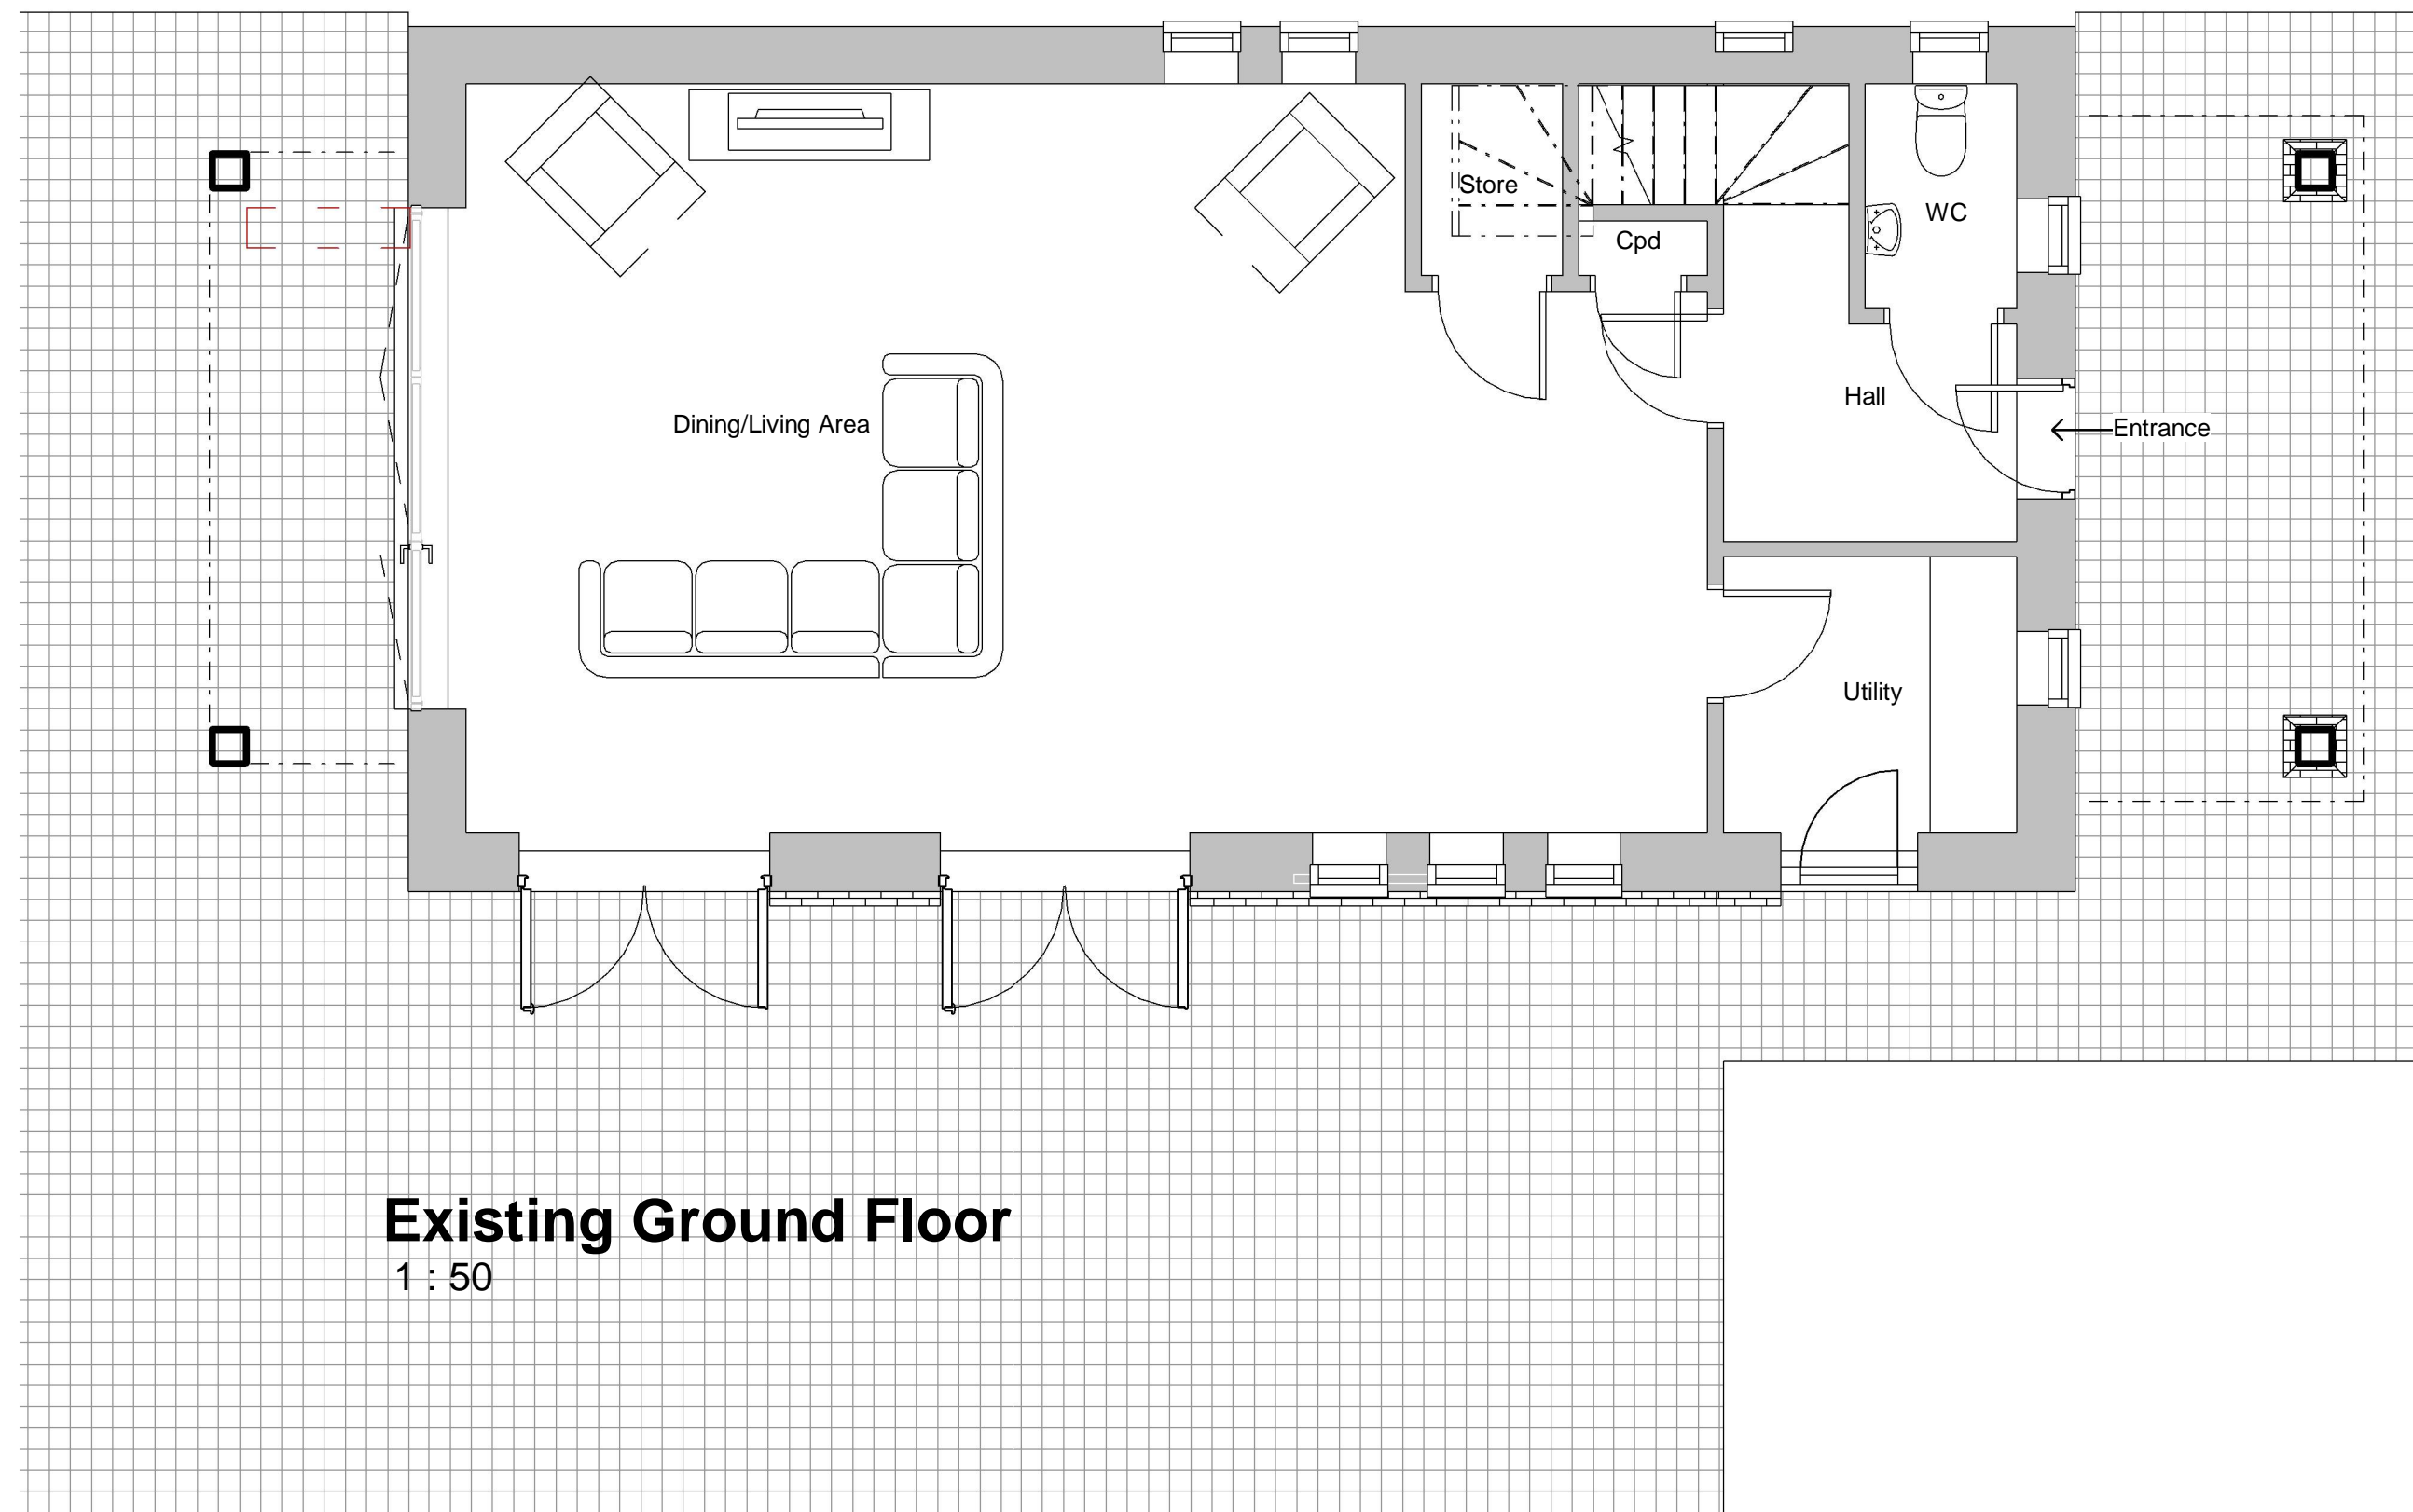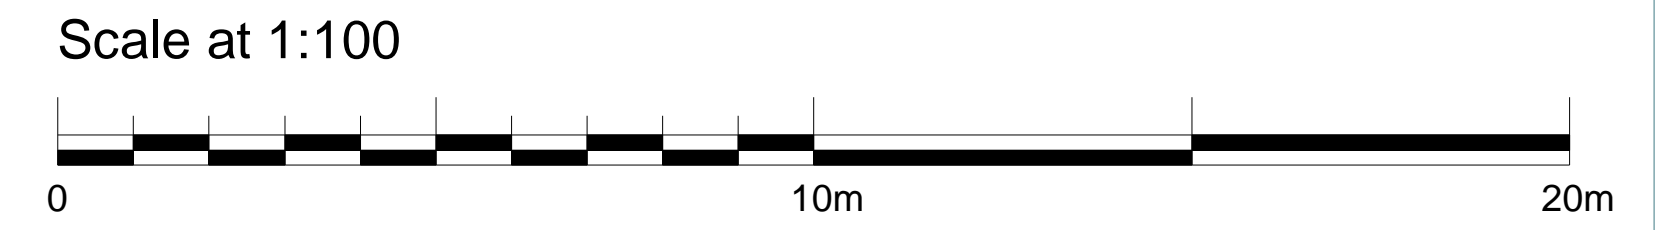


**Existing Ground Floor**  
1 : 50

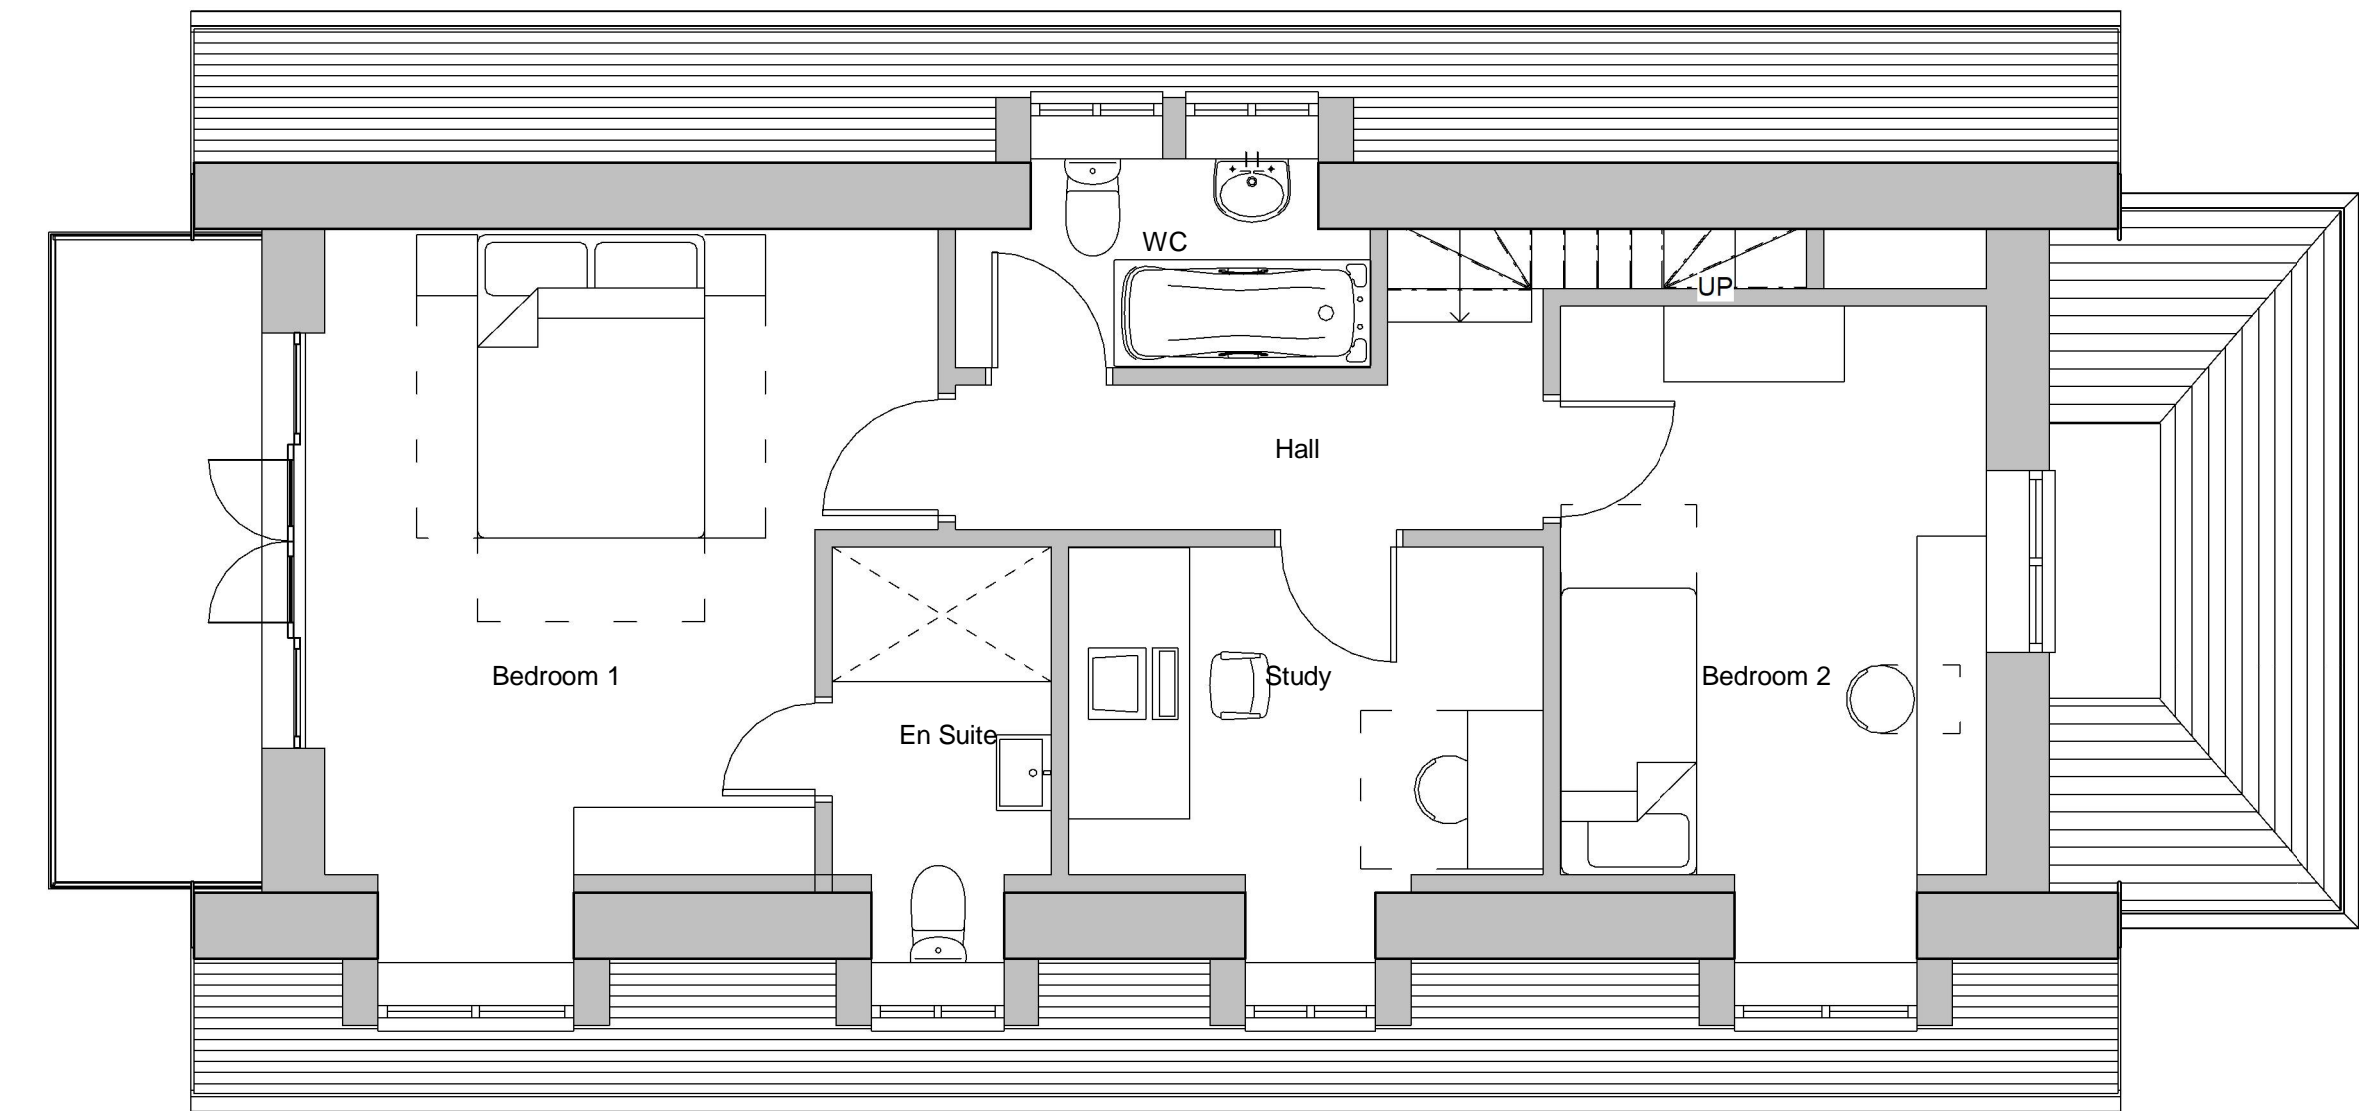

**Existing First Floor**  
1 : 50

All dimensions are to be checked on site and any discrepancies reported to the architect before work commences. Figured dimensions only are to be taken from this drawing. This drawing is to be read in conjunction with all relevant consultants and/or specialist's drawings/documents and any discrepancies or variations notified to the architect before work commences. This drawing is copyright and may not be reproduced, wholly or in part, without the consent of the architect.

 

CLIENT  
Melanie Baron and Andy Menzies

Scale : A1:As indicated  
Date : Sep 23  
Drawn by : MC  
Checked by : GB

TITLE  
Extension, Outbuilding and Green House at Alderberry Cottage  
Plans and Elevations as Existing  
Hipleys, Bunns Lane, PO7 4QY

Drawing No: 22-037-201

Revision:

Revision Date Initial

**PLANNING**

The Old Post Office, Station Road  
Wickham, PO17 5JA  
T: 01292 632405  
e: office@axiscoll.co.uk  
w: axiscoll.co.uk

