



**Site Plan as Existing**  
1 : 200

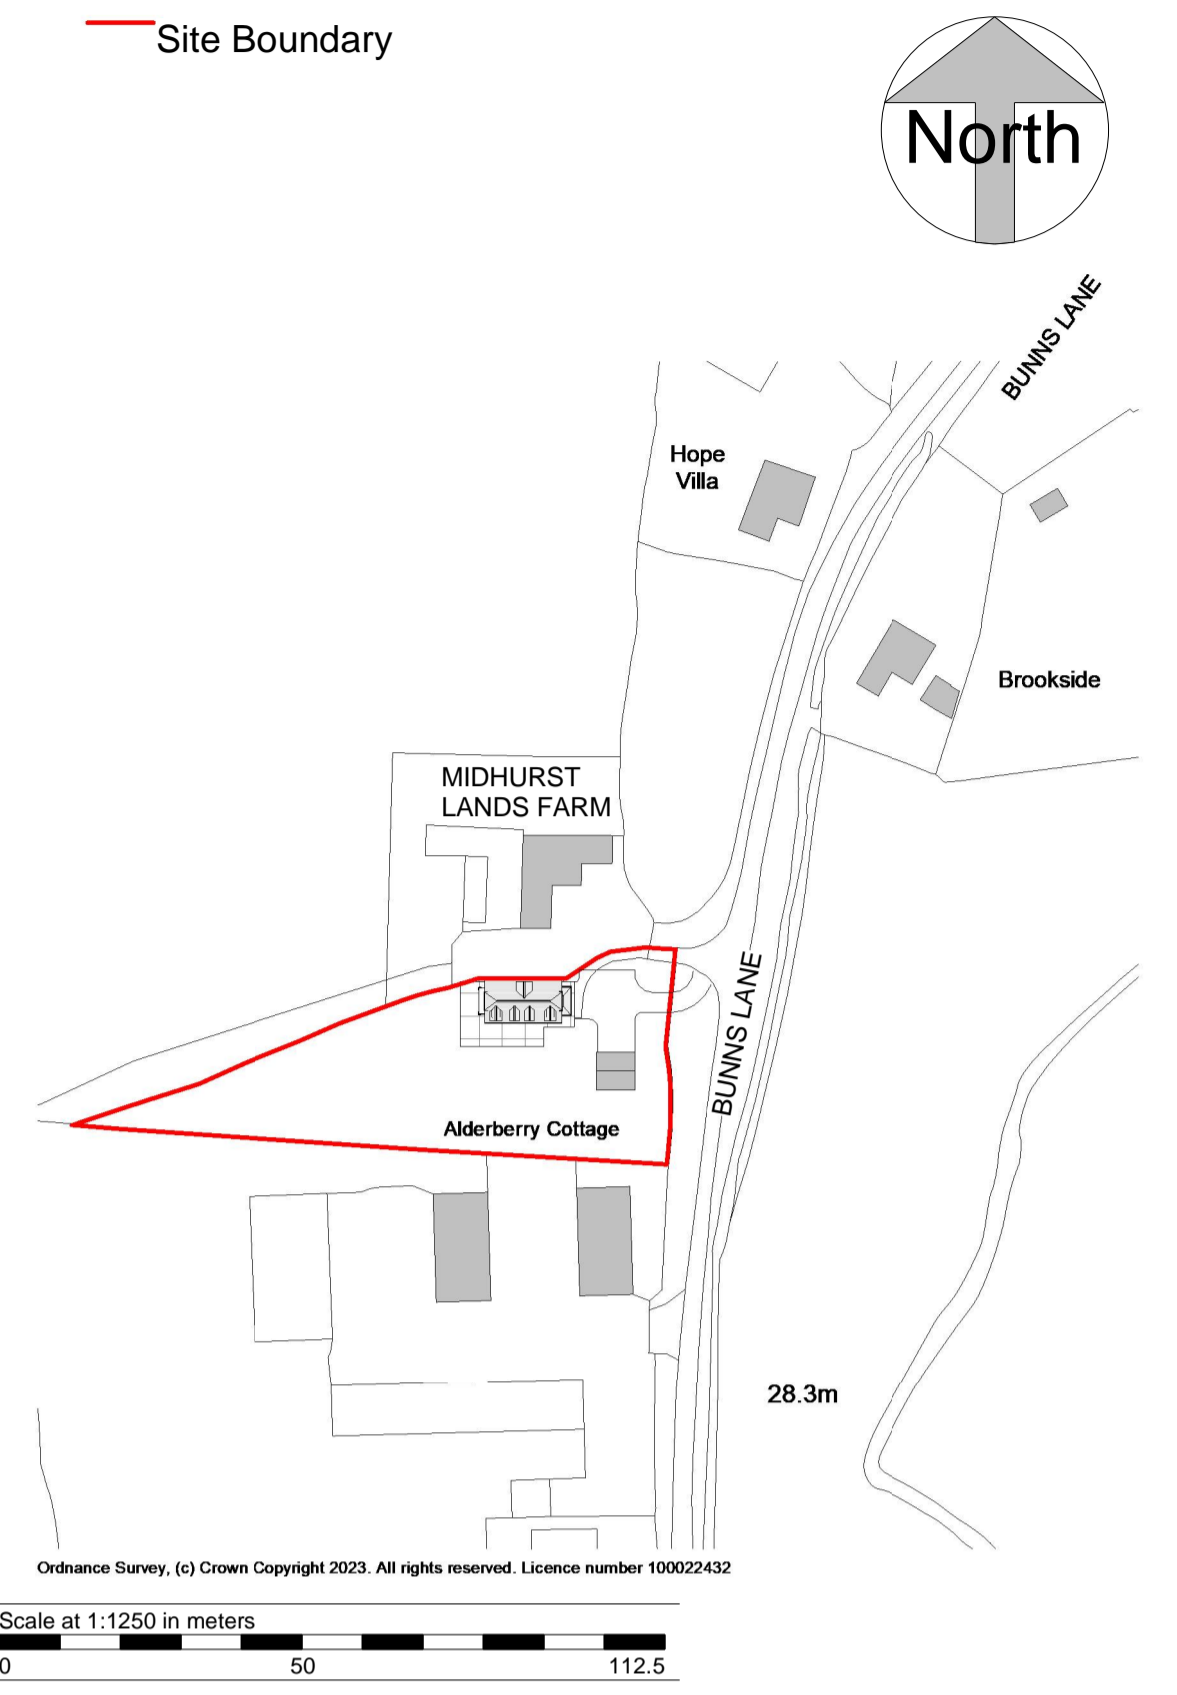

**Location Plan as Existing**  
1 : 1250

Revision	Date	Initial

**PLANNING**

 

All dimensions are to be checked on site and any discrepancies reported to the architect before work commences. Figured dimensions only are to be taken from this drawing. This drawing is to be read in conjunction with all relevant consultants and/or specialist's drawings/documents and any discrepancies or variations notified to the architect before work commences. This drawing is copyright and may not be reproduced, wholly or in part, without the consent of the architect.

CLIENT  
Melanie Baron and Andy Menzies

Scale • A1:As indicated  
Date © Sep 23  
Drawn by : MC  
Checked by : GB

TITLE  
Extension, Outbuilding and Green House at Alderberry Cottage  
Site and Location Plan as Existing  
Hipleys, Bunns Lane, PO7 4QY

Drawing No: 22-037-200

Revision:

The Old Post Office, Station Road  
Wicham, PO17 5JA  
T: 01292 622405  
e: office@axismall.co.uk  
w: axisarchitecture.co.uk

