




PROPOSED SIDE ELEVATION

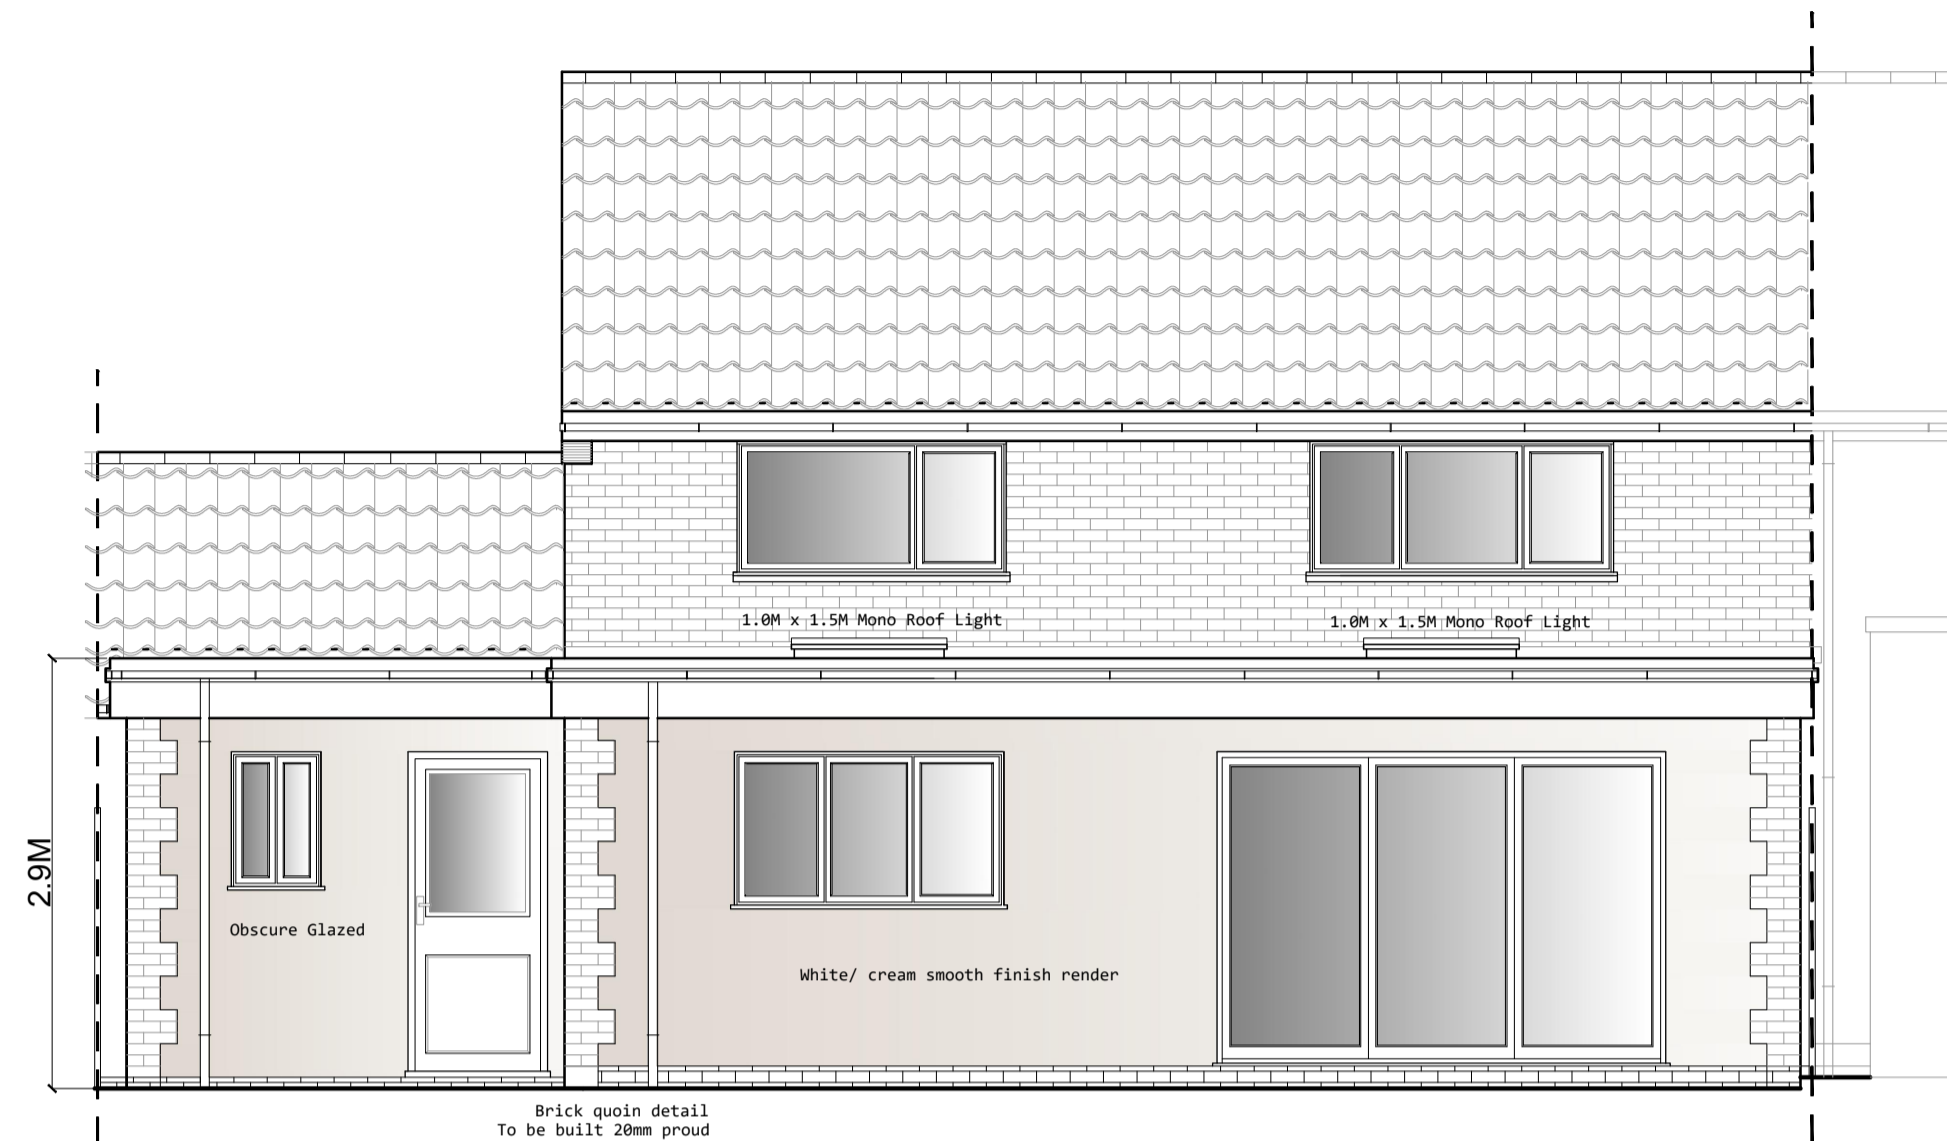


PROPOSED REAR ELEVATION

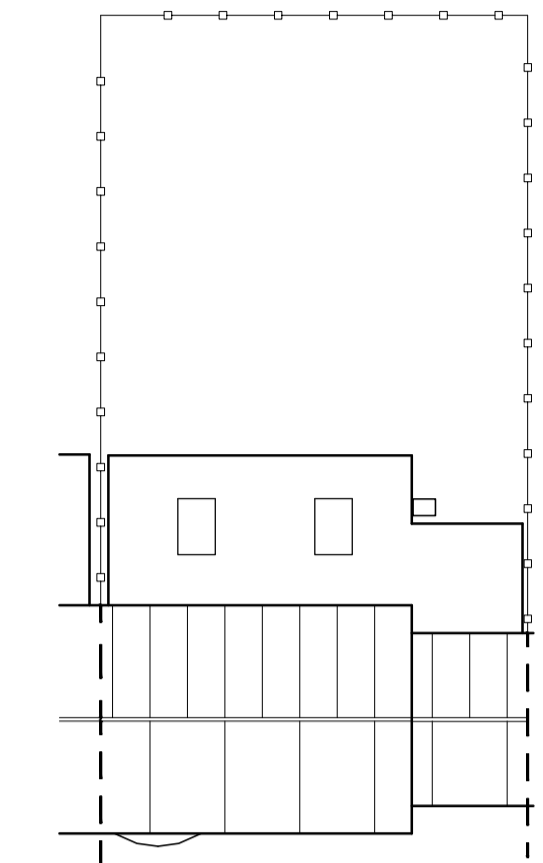


PROPOSED ROOF PLAN
Scale 1:200

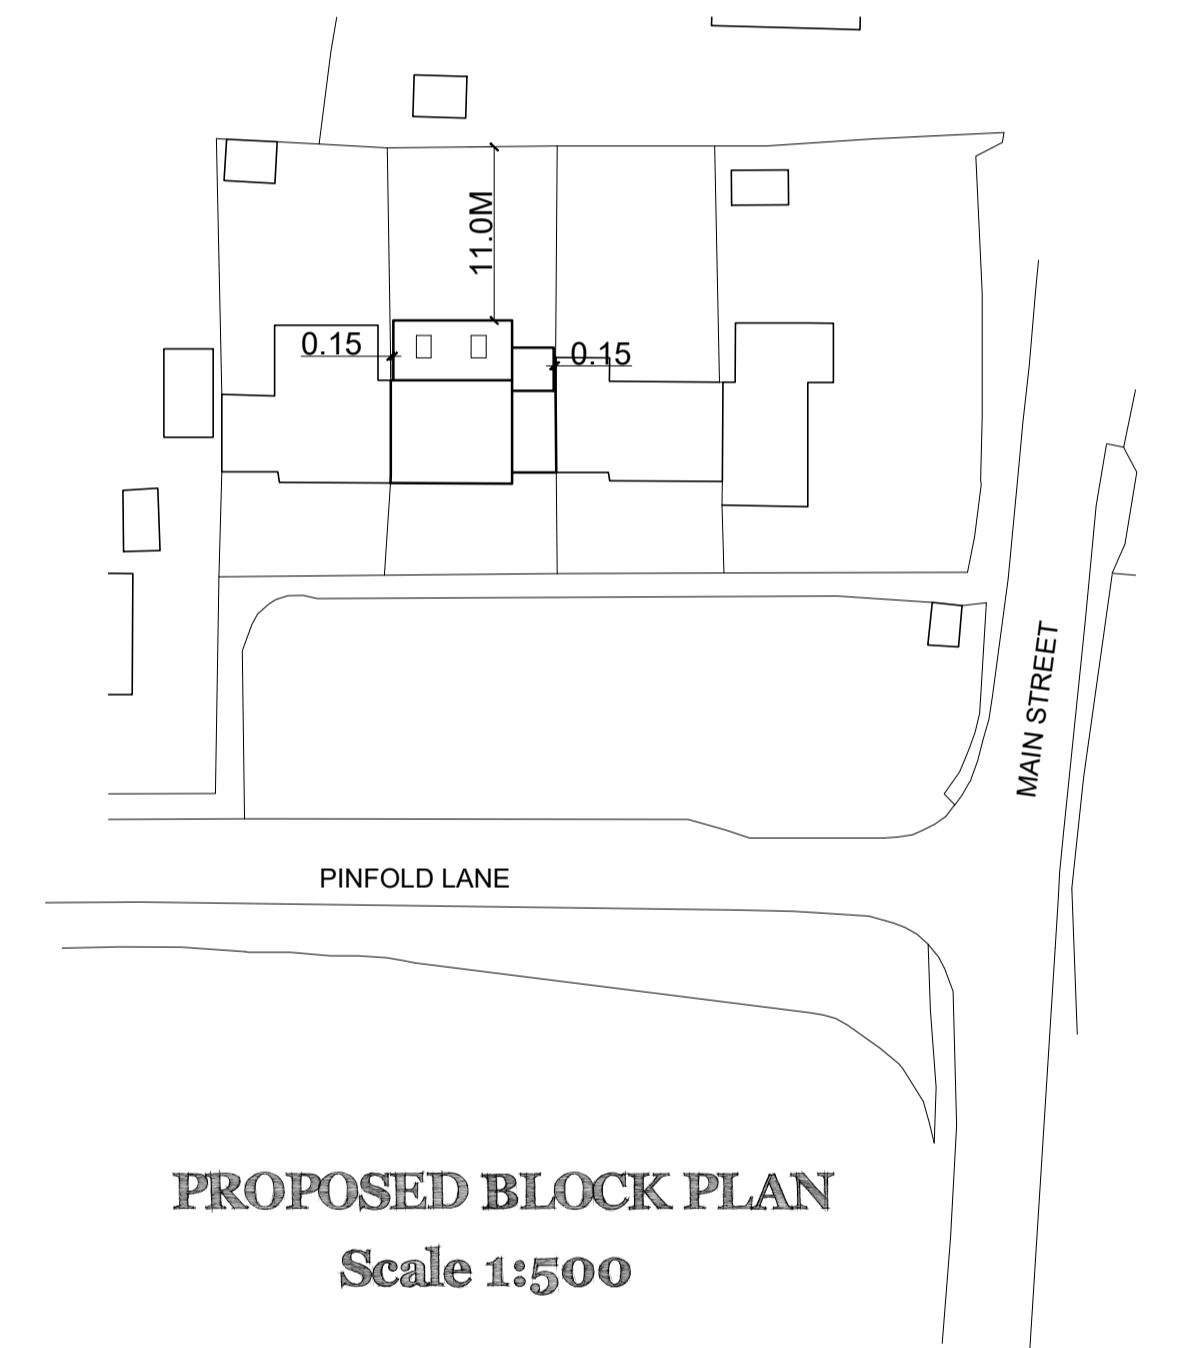


PROPOSED BLOCK PLAN
Scale 1:500

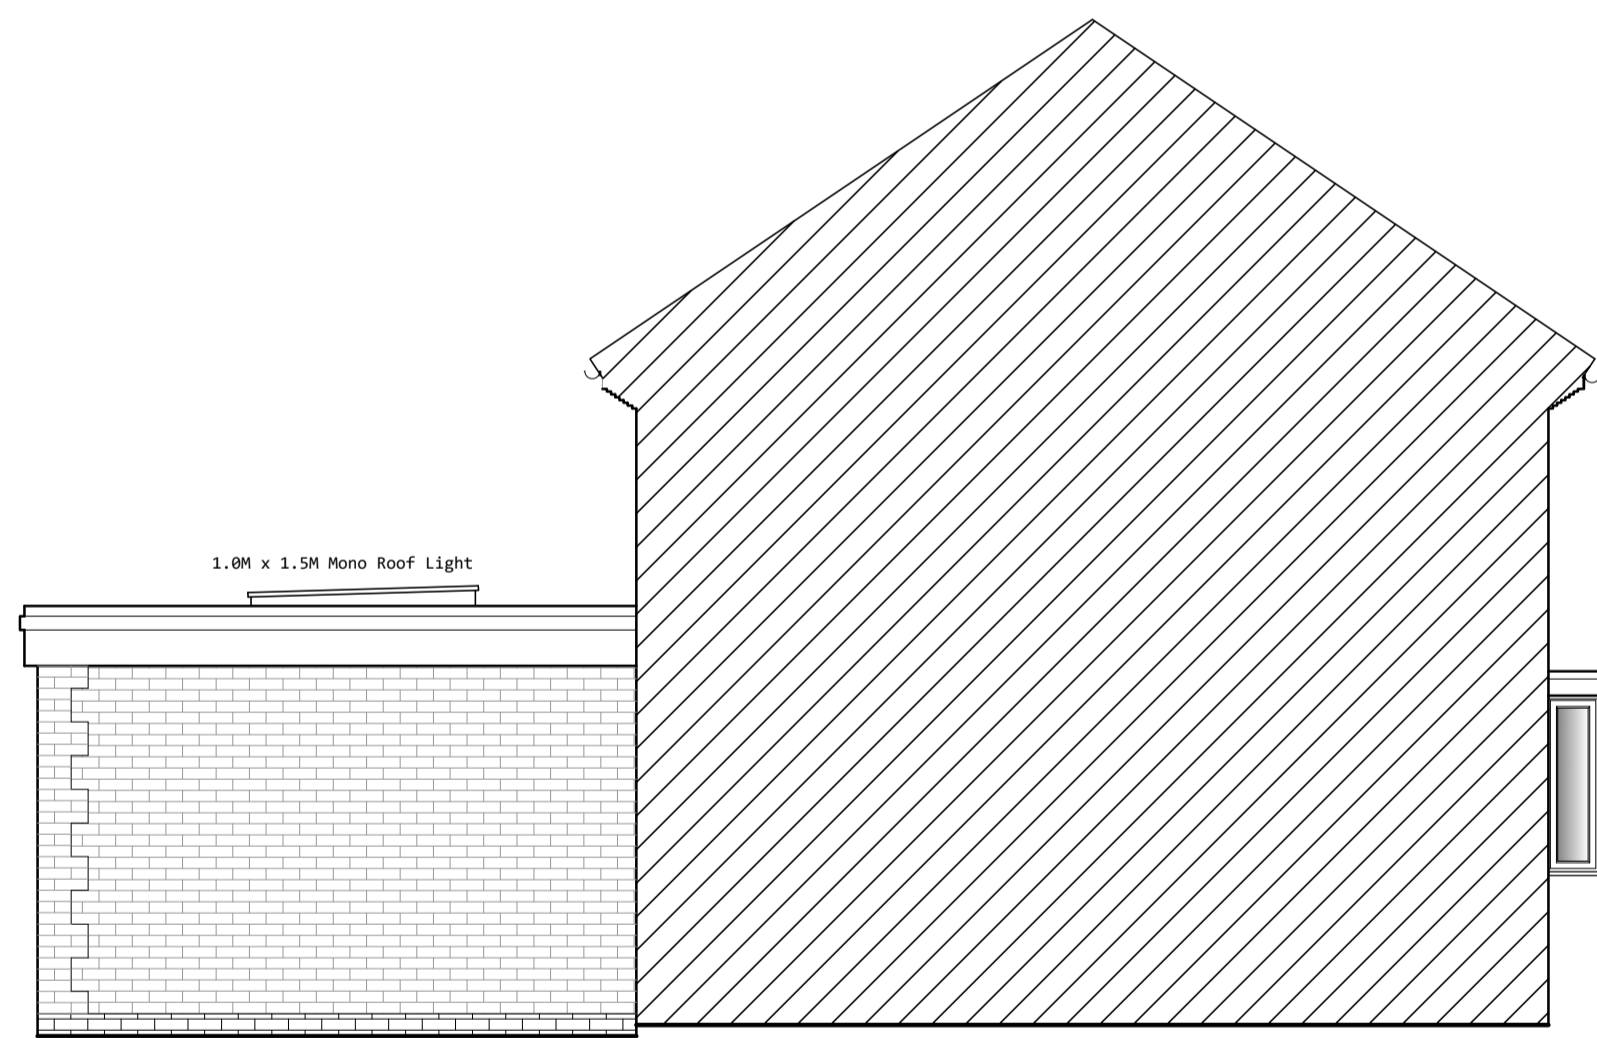

PROPOSED SIDE ELEVATION

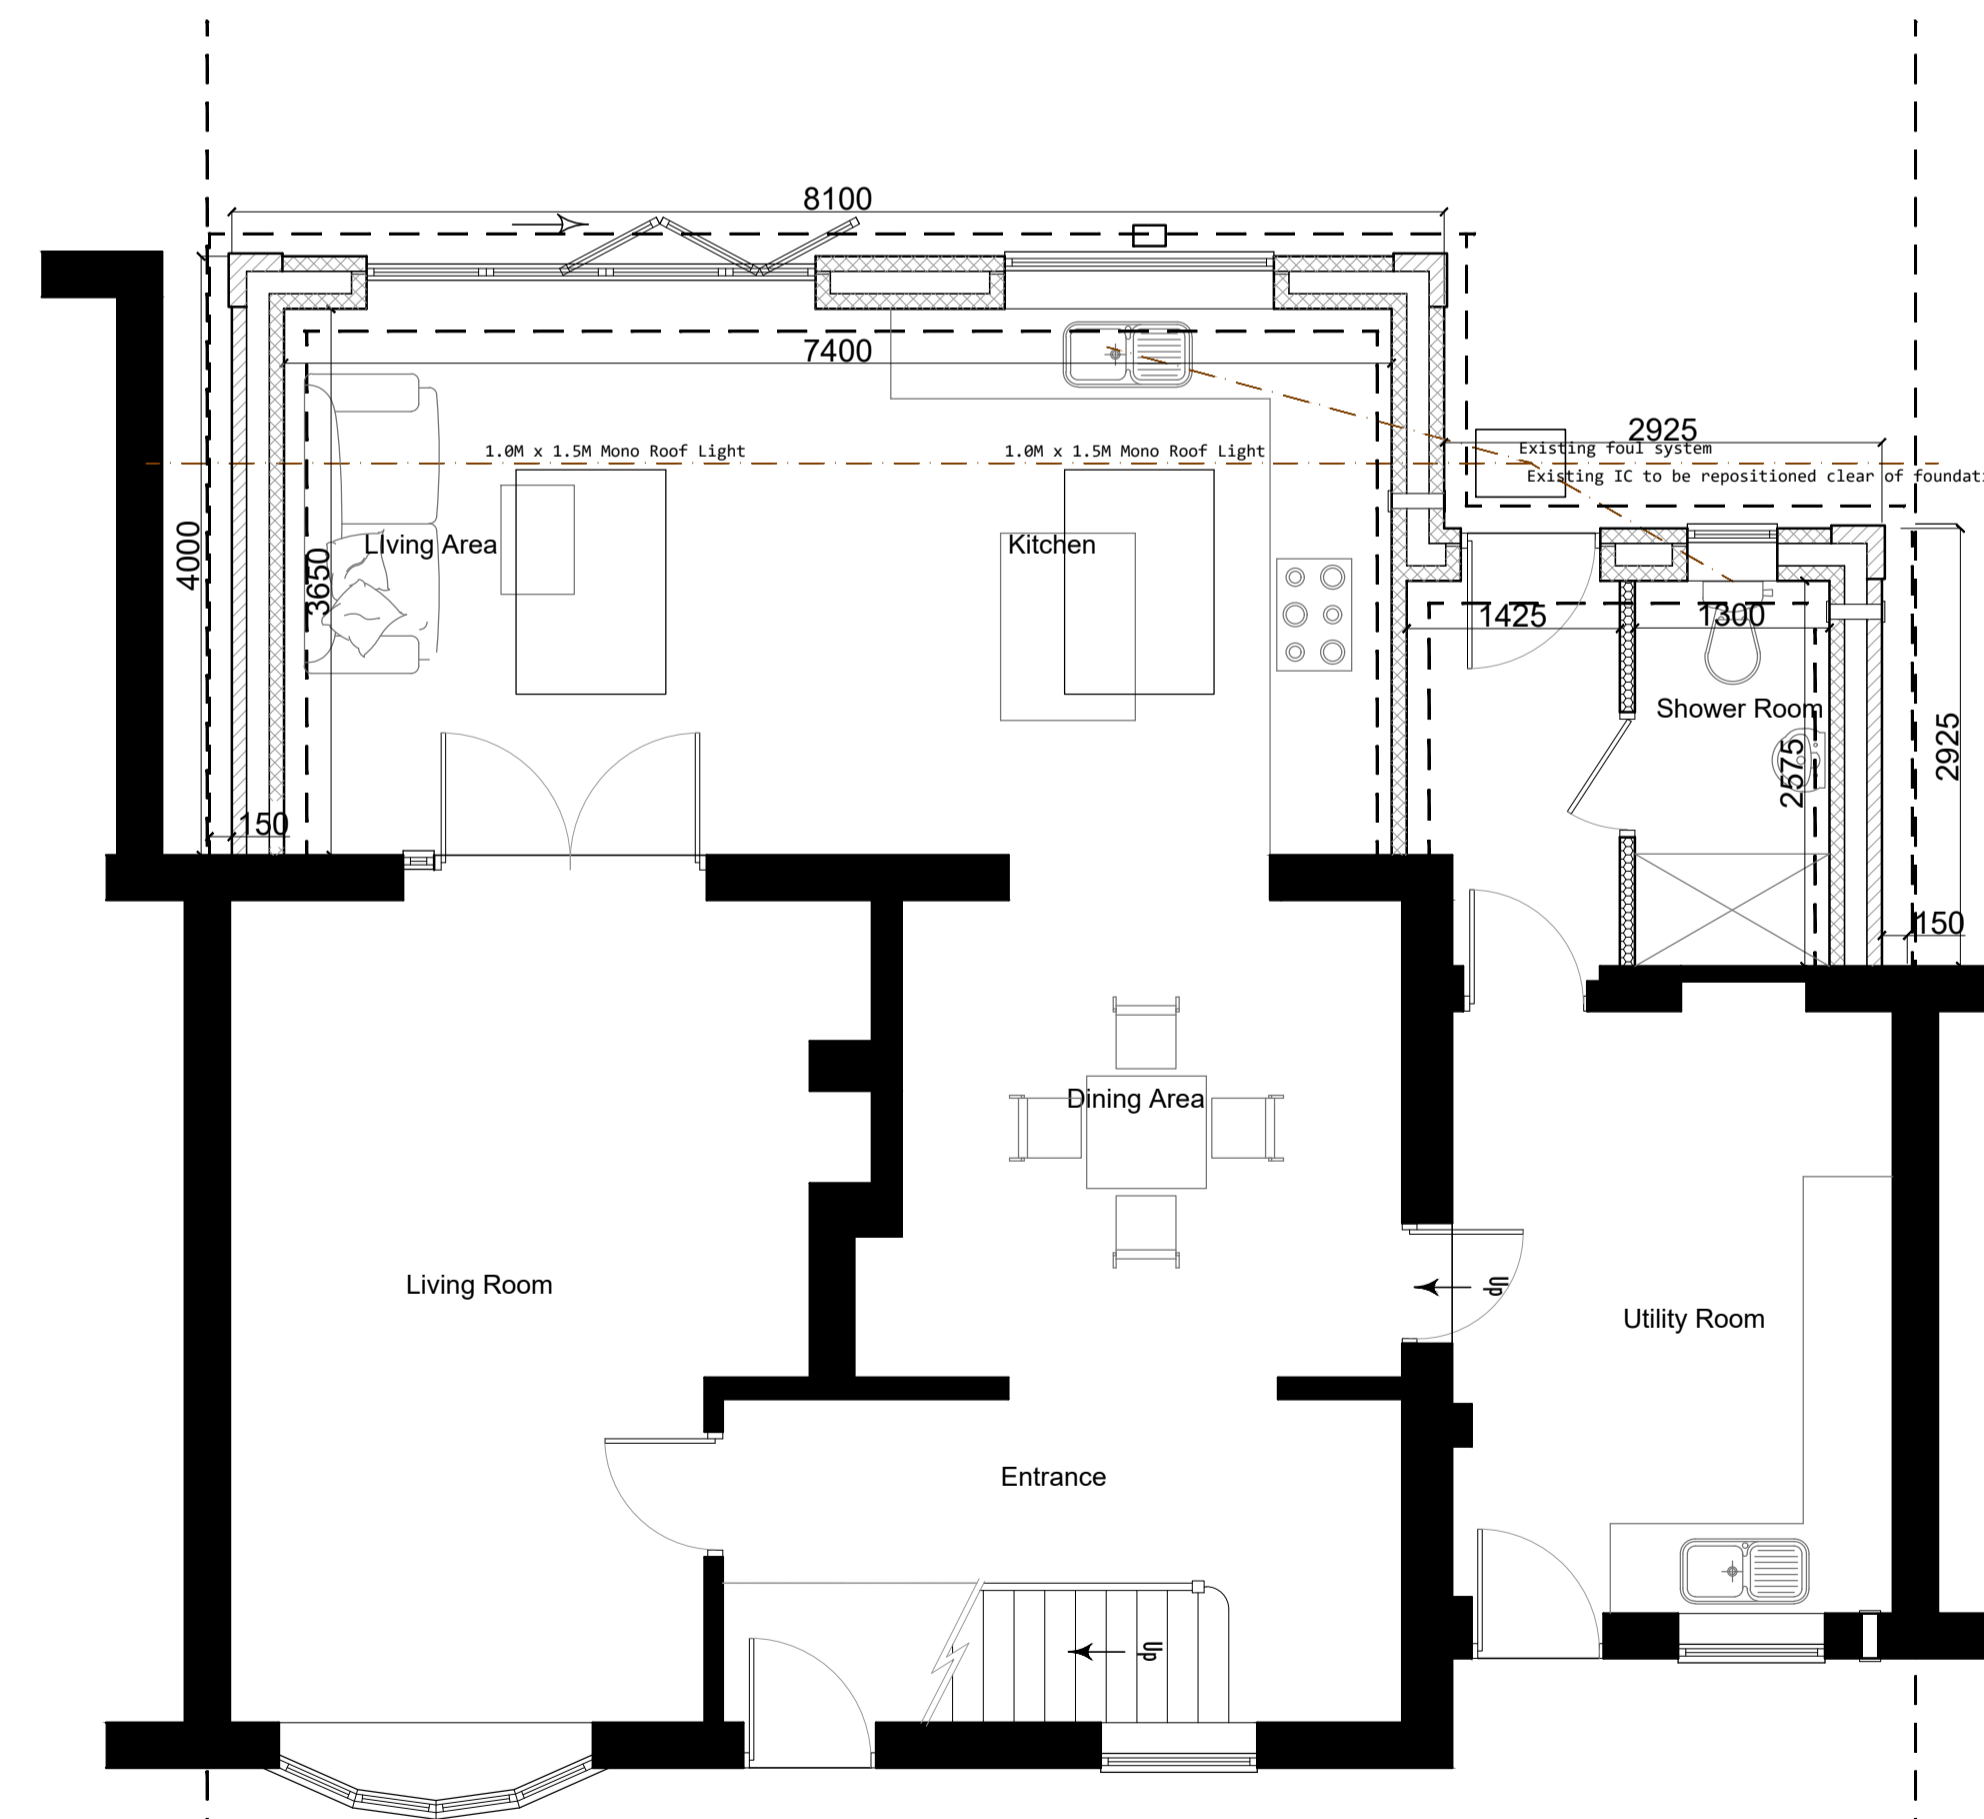

PROPOSED GROUND FLOOR PLAN

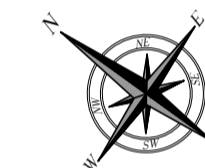

REVISION E 19/12/23 Roof lights added to scheme

NOTES:
DO NOT SCALE. ALL DIMENSIONS
MUST BE CHECKED ON SITE.

THIS DRAWING IS COPYRIGHT AND CONTAINS CONFIDENTIAL INFORMATION. IT MUST NOT BE REPRODUCED OR
CIRCULATED IN ANY FORM OR BY ANY MEANS WITHOUT THE WRITTEN CONSENT OF PLAN-IT DESIGN.

Client :
Mr & Mrs Hanson

Job Title :
Single Storey Rear extension including
demolition of utility room.

Drawing Title :
PROPOSED PLANS & ELEVATIONS

Site Address :
6 Pinfold Lane
KINOLTON
NOTTINGHAMSHIRE
NG12 3EB

Scale : 1 : 50	Date : 09/12/2022	Drawn By : f
Drawing No. : 22 074 102	Revision : E	

RICHMOND HOUSE,
MAIN ROAD,
LONG BENNINGTON,
NOTTINGHAMSHIRE
NG27 5DJ

Tel: 01400283166
plan-it-design.co.uk

PLAN-IT
DESIGN