



This drawing is the property of All Design (Scotland) Limited. Copyright is reserved by All Design (Scotland) Limited and the drawing is issued on the condition that it is not copied either wholly or in part without the consent in writing of All Design (Scotland) Limited.
 Figured dimensions take preference. Do not scale from this drawing. All dimensions to be checked on site by Main Contractor before commencement of any work, shop drawings or manufacture of components. Dimensions are in millimetres unless otherwise specified. Any discrepancies to be referred to this office for decision. This drawing is to be read in conjunction with the specification (when applicable). All drainage lines are assumed until verified on site by Main Contractor.

For kitchen and utility units, all dimensions (plan and vertical) must be taken on site prior to manufacture by kitchen and utility unit manufacturer.


These drawings are to be read in conjunction with:
 AD 1713 / 01, 03, and 04

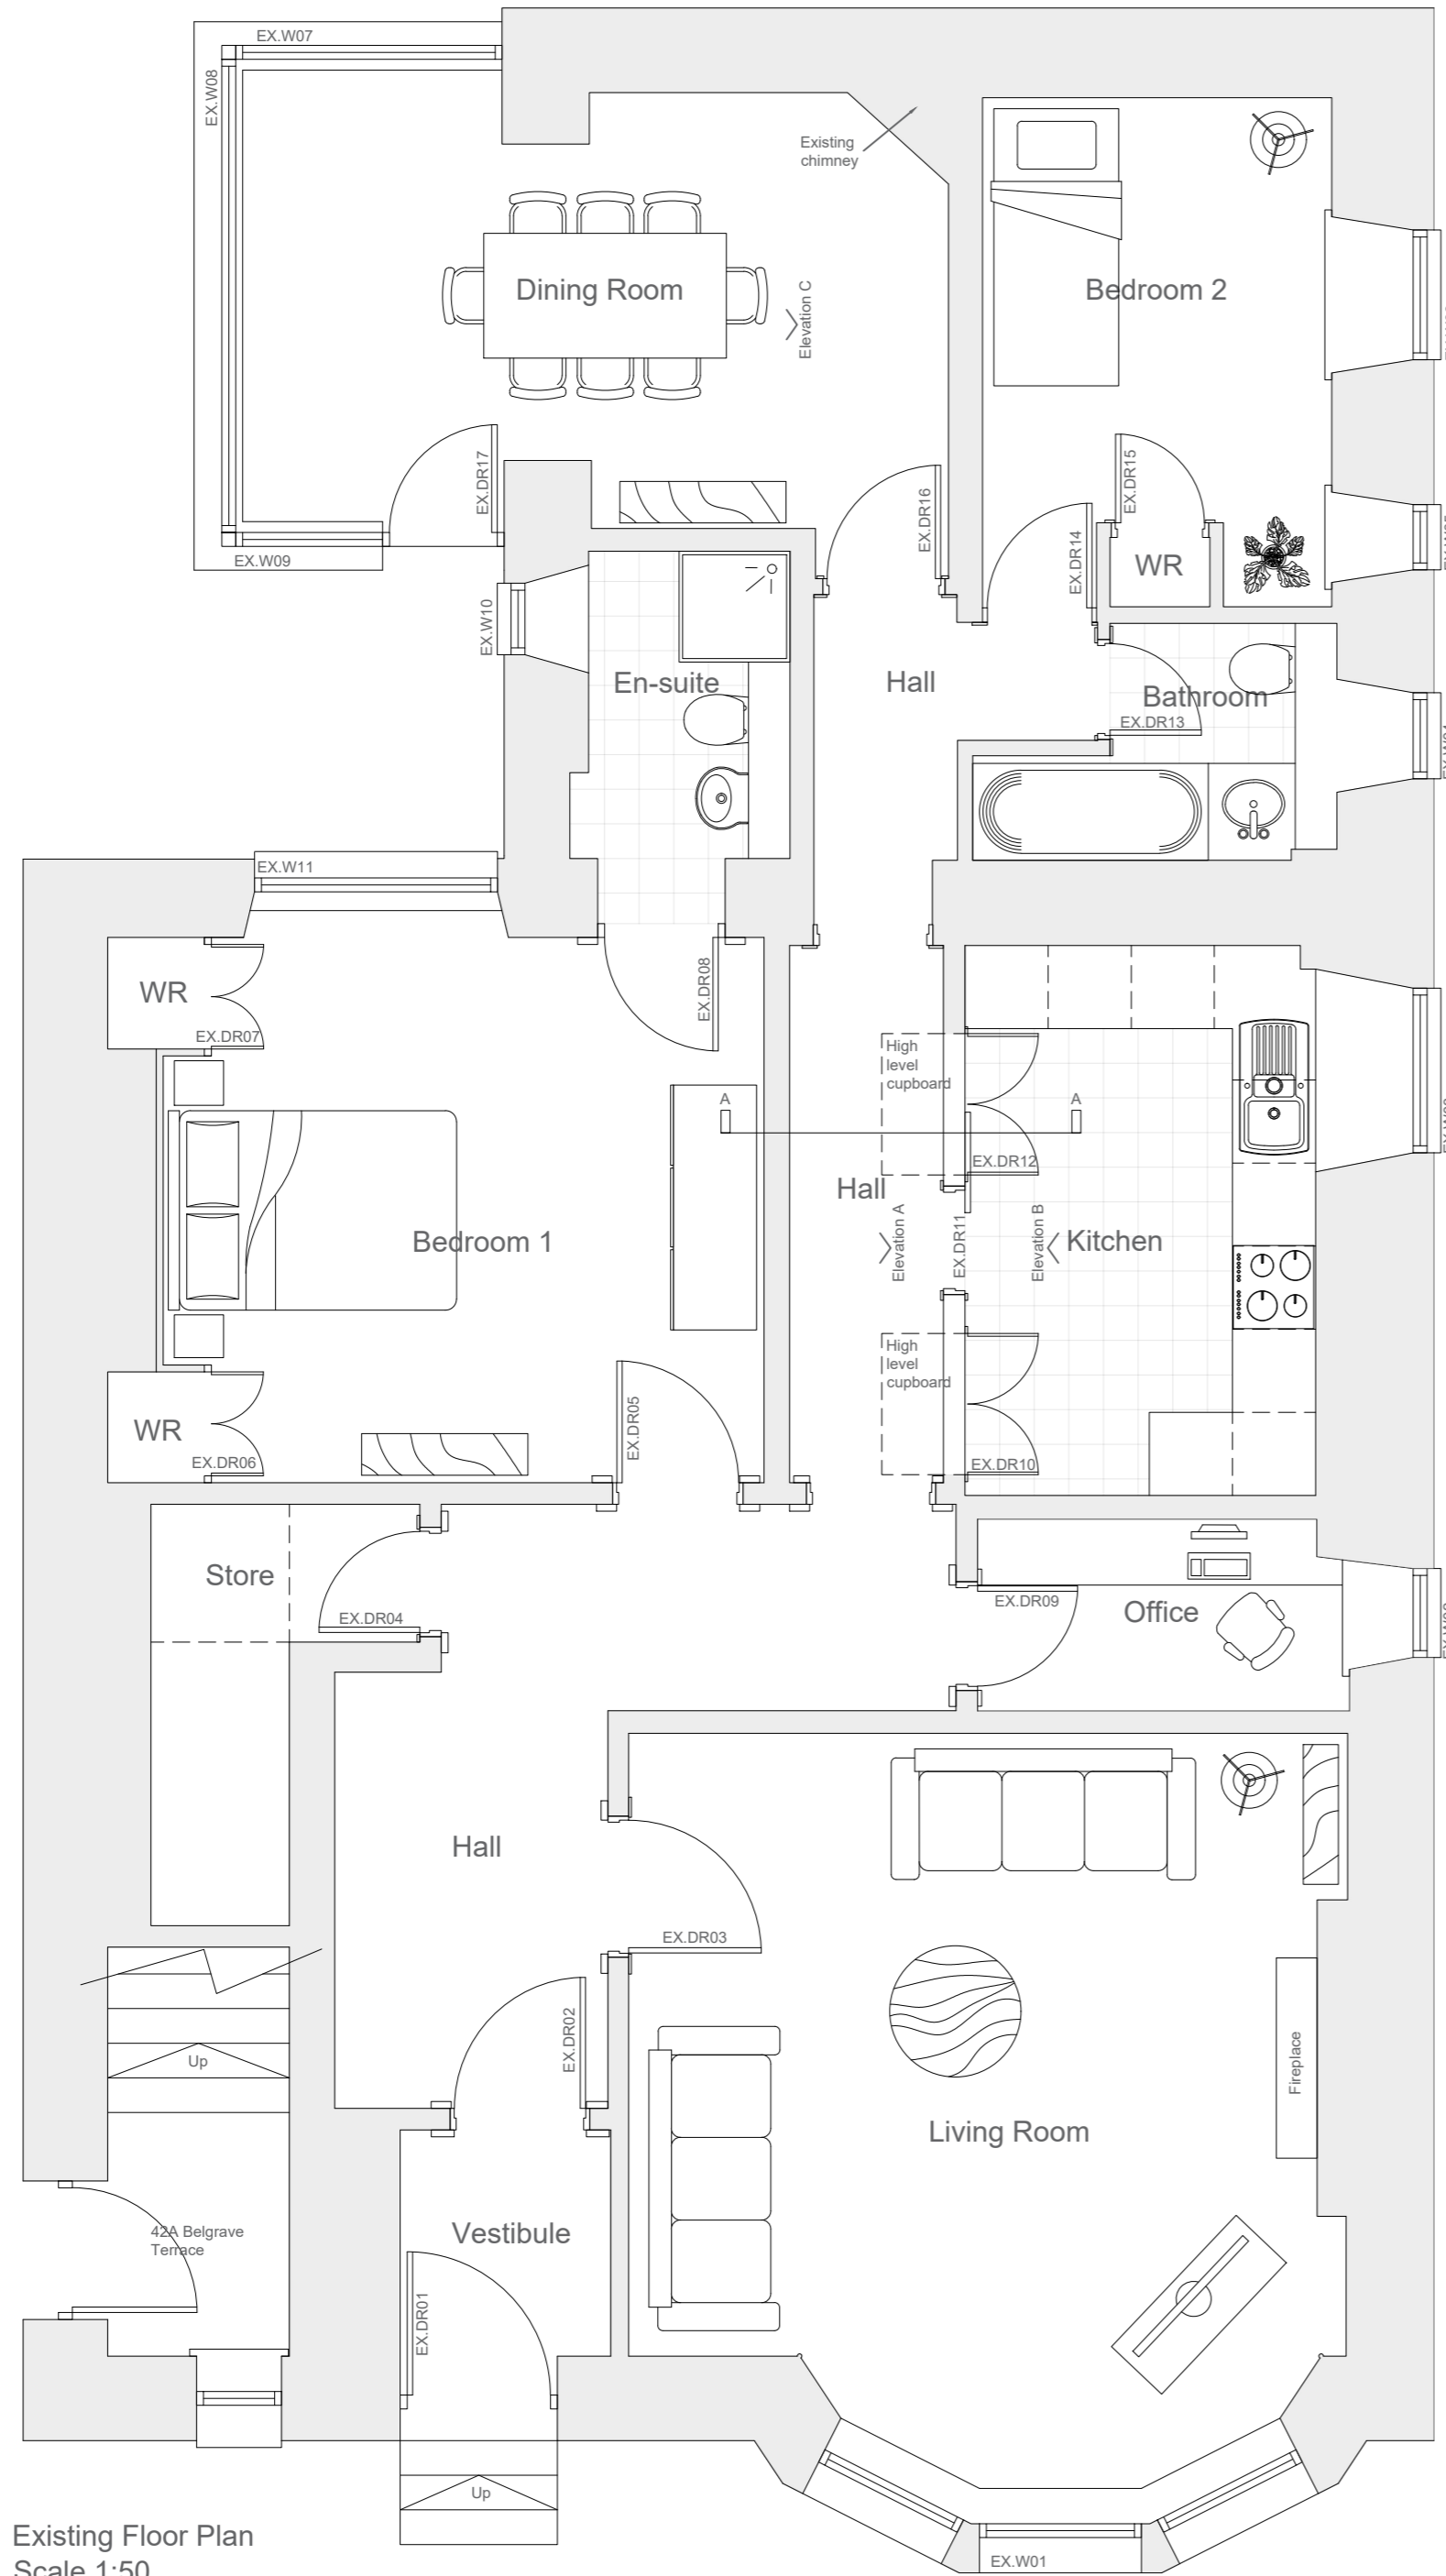

Existing Floor Plan
 Scale 1:50

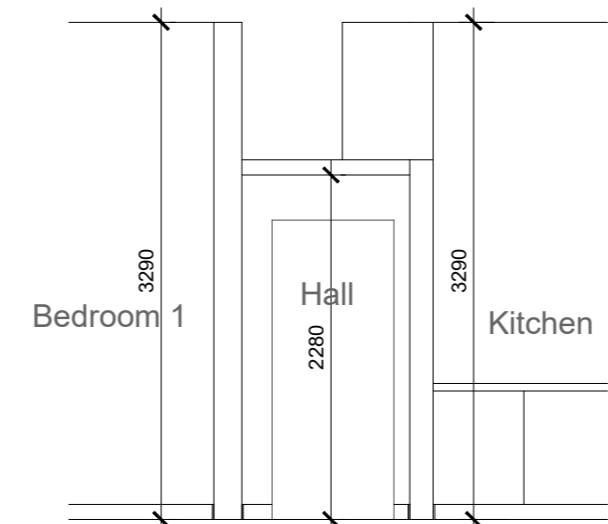


Existing Section A-A
 Scale 1:50

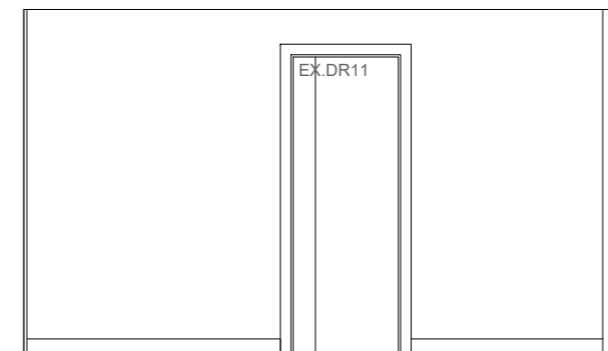

Existing Elevation A
 Scale 1:50




Existing Elevation B
 Scale 1:50

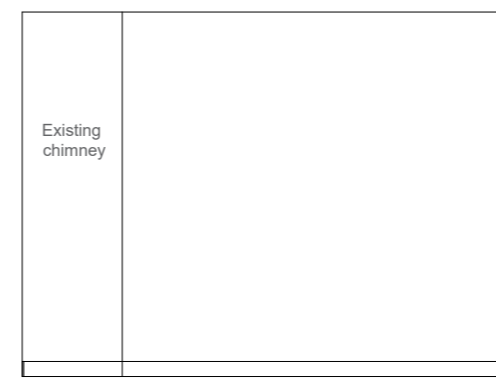

Existing Elevation C
 Scale 1:50

D	Issued to Planning	10.01.24	AB
C	Issued to Planning & Building Control	03.01.24	AB
B	Issued to Client for Comments	21.12.23	AB
A	Issued to Client for Comments	12.12.23	AB
Rev	Comments	Date	By

 

Aberdeen Innovation Park, Campus 2, James Gregory Centre
 Bridge of Don, Aberdeen, AB22 8GU
 Telephone Number - 01224 701576
 Website : www.all-design.co.uk

Project Development at 42 Belgrave Terrace,
 Aberdeen, AB25 2NS

Drawing Title Existing Floor Plan and Section A - A

Drawing Number AD 1713 / 02 Rev D

Scale 1:50 @ A2 Date : 12th December 2023
 Drawn : AB