


SOUTH ELEVATION

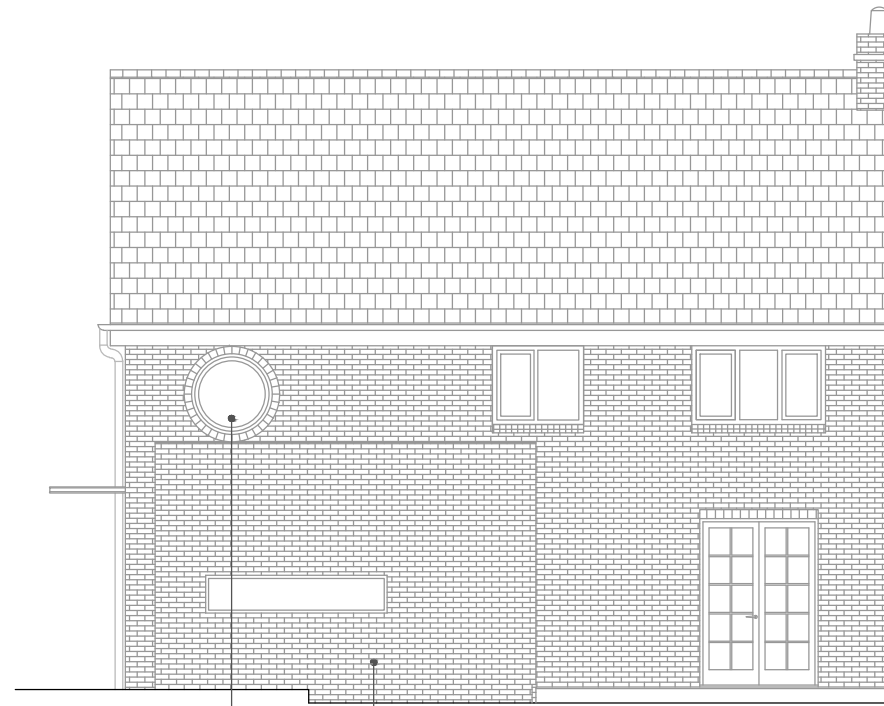

NORTH ELEVATION


- NEW EXTENSION - RED BRICK TO MATCH EXISTING BUILDING
- OEIL DE BOEUF TO REPLACE BATHROOM WINDOW
- GABLE END ROOF WITH CLAY TILES TO MATCH EXISTING

RED BRICK TO MATCH EXISTING



EAST ELEVATION

ENTRANCE DOOR TO BE RELOCATED TO THE SIDE OF THE HOUSE

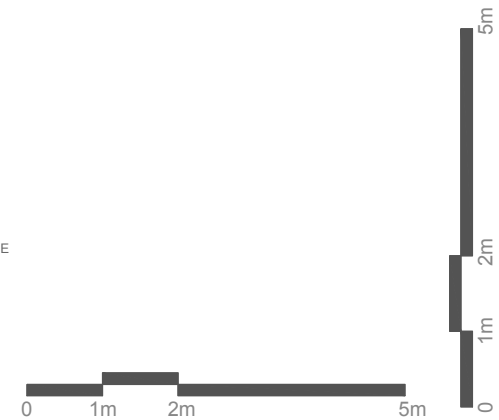

Notes:

Site address: 126 Oxford Road
Aylesbury HP17 8PT

Drawing no: 126OR/014C
Title: Proposed elevations - OPTION C
Scale: 1:100 @ A3

Designer: Mathieu Jouanneau
26C Montpelier Grove
London NW5 2XD

Date: 27th November 2023

Phone: 07854240592