


6,362

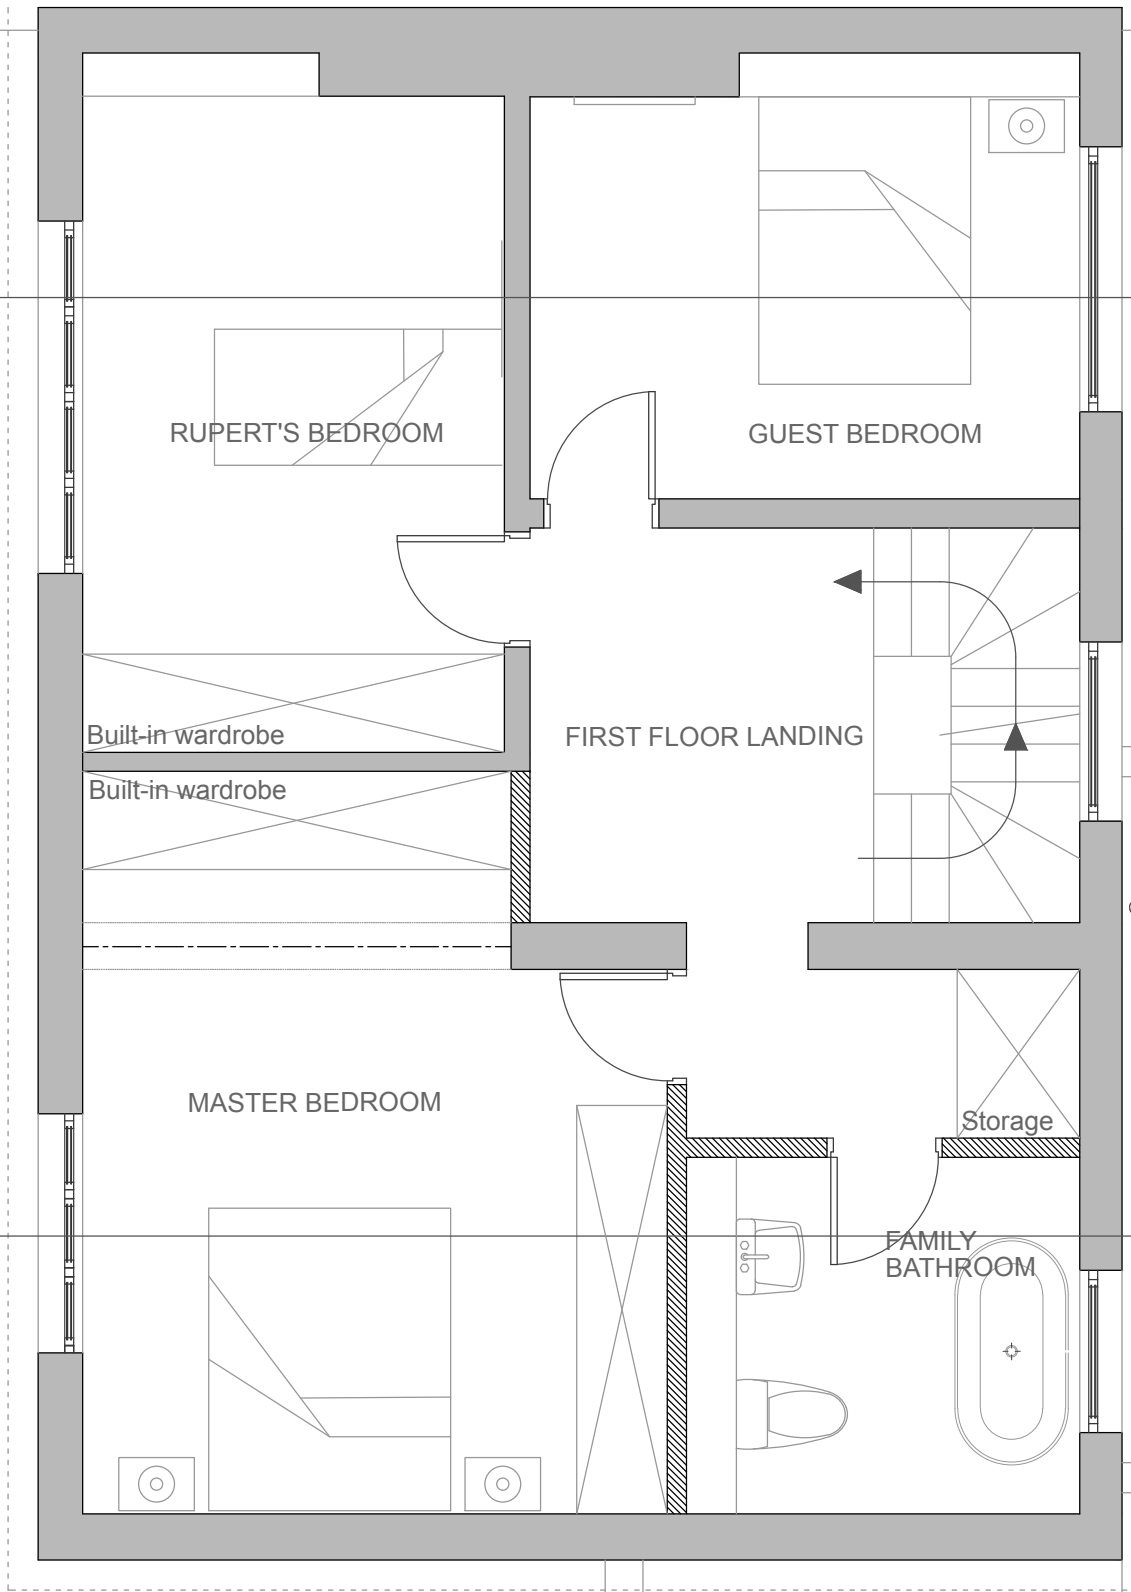

4,935

5m

2m

1m

0



Notes:

Site address: 126 Oxford Road
Aylesbury HP17 8PT

Drawing no: 126OR/011C
Title: Proposed first floor plan - OPTION C
Scale: 1:50 @ A3

Designer: Mathieu Jouanneau
26C Montpelier Grove
London NW5 2XD

Date: 27th November 2023

Phone: 07854240592