



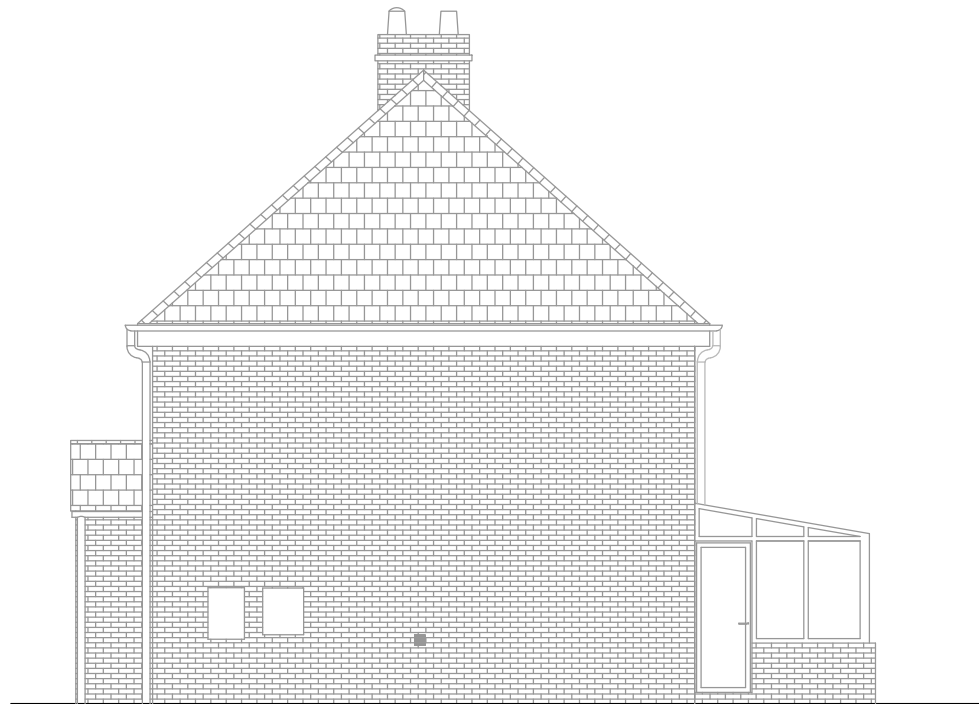


SOUTH ELEVATION

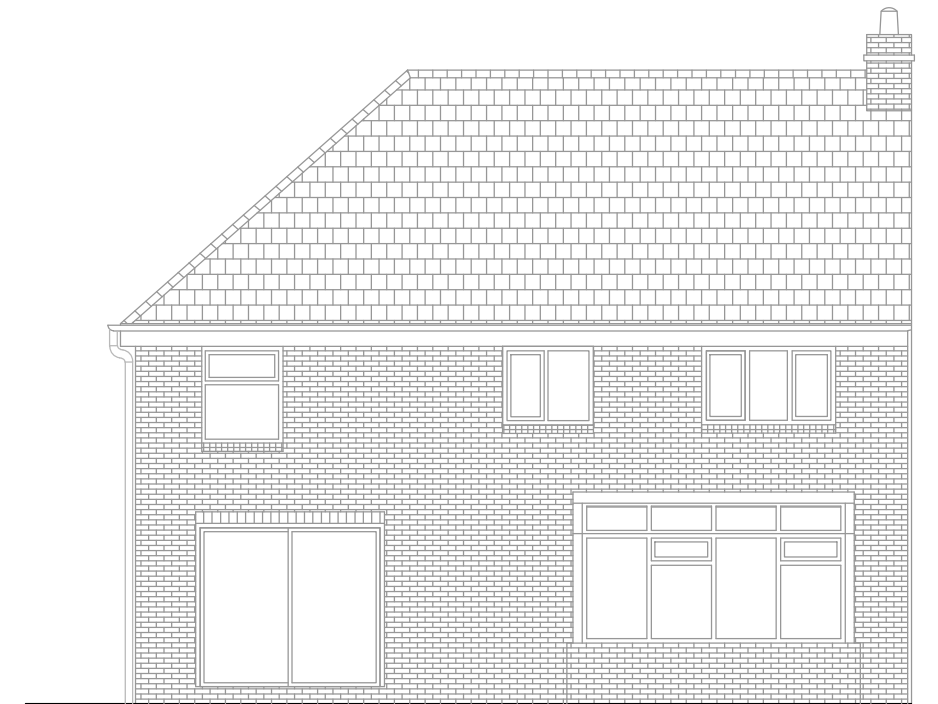

EAST ELEVATION



NORTH ELEVATION

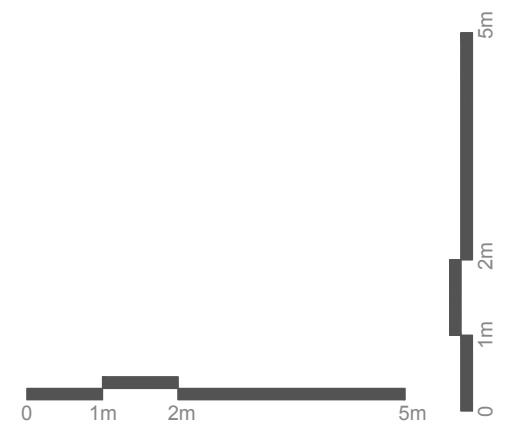

Notes:

Site address: 126 Oxford Road
Aylesbury HP17 8PT

Date: 18th April 2023

Drawing no: 126OR/003
Title: Existing elevations
Scale: 1:100 @ A3

Designer: Mathieu Jouanneau
26C Montpelier Grove
London NW5 2XD

Phone: 07854240592