


**Key:**  
 Hedgerow to be Removed

**TITLE BOUNDARIES BASED ON  
THE NATIONAL POLYGON DATASET**

© Crown copyright material is reproduced with the permission of  
HM Land Registry under delegated authority from the Controller of HMSO

**Notes:**

Coordinate System: British National Grid  
Projection: Transverse Mercator  
Datum: OSGB 1936

**Interest:**  
N/A

**Location:**  
A422, Turweston, Buckinghamshire,  
NN13 5JG

**Coords:** 460840, 237495

**Scheme Name:**  
EKFB Environment & Planning

**Drawing Name:**  
Site Plan

**Drawing No:** 22001861\_PLN\_SI\_7.1

Rev	Date	Description
-	18.10.2023	First Issue


**Drawn:** RT  
**Approved:** LJ  
**Sheet No:** 1 of 1  
**Sheet Size:** A3



The information contained in this document is confidential and protected by copyright. The use, copying or disclosure to a third party, either wholly or in part, except with the written permission of, and in the manner prescribed by Eiffage Kier constitutes an infringement of copyright. Dalcour Maclaren does not warrant that this document is definitive nor free of error and does not accept liability for any loss caused or arising from reliance upon information provided herein. Although our best efforts have been made to ensure the accuracy of these plans, all measurements must be confirmed on site. BASED UPON THE ORDNANCE SURVEY MAP WITH THE SANCTION OF THE CONTROLLER OF HM STATIONERY OFFICE. CROWN COPYRIGHT RESERVED. © OS LICENCE No. 100049190



Location Plan Scale: 1:5000

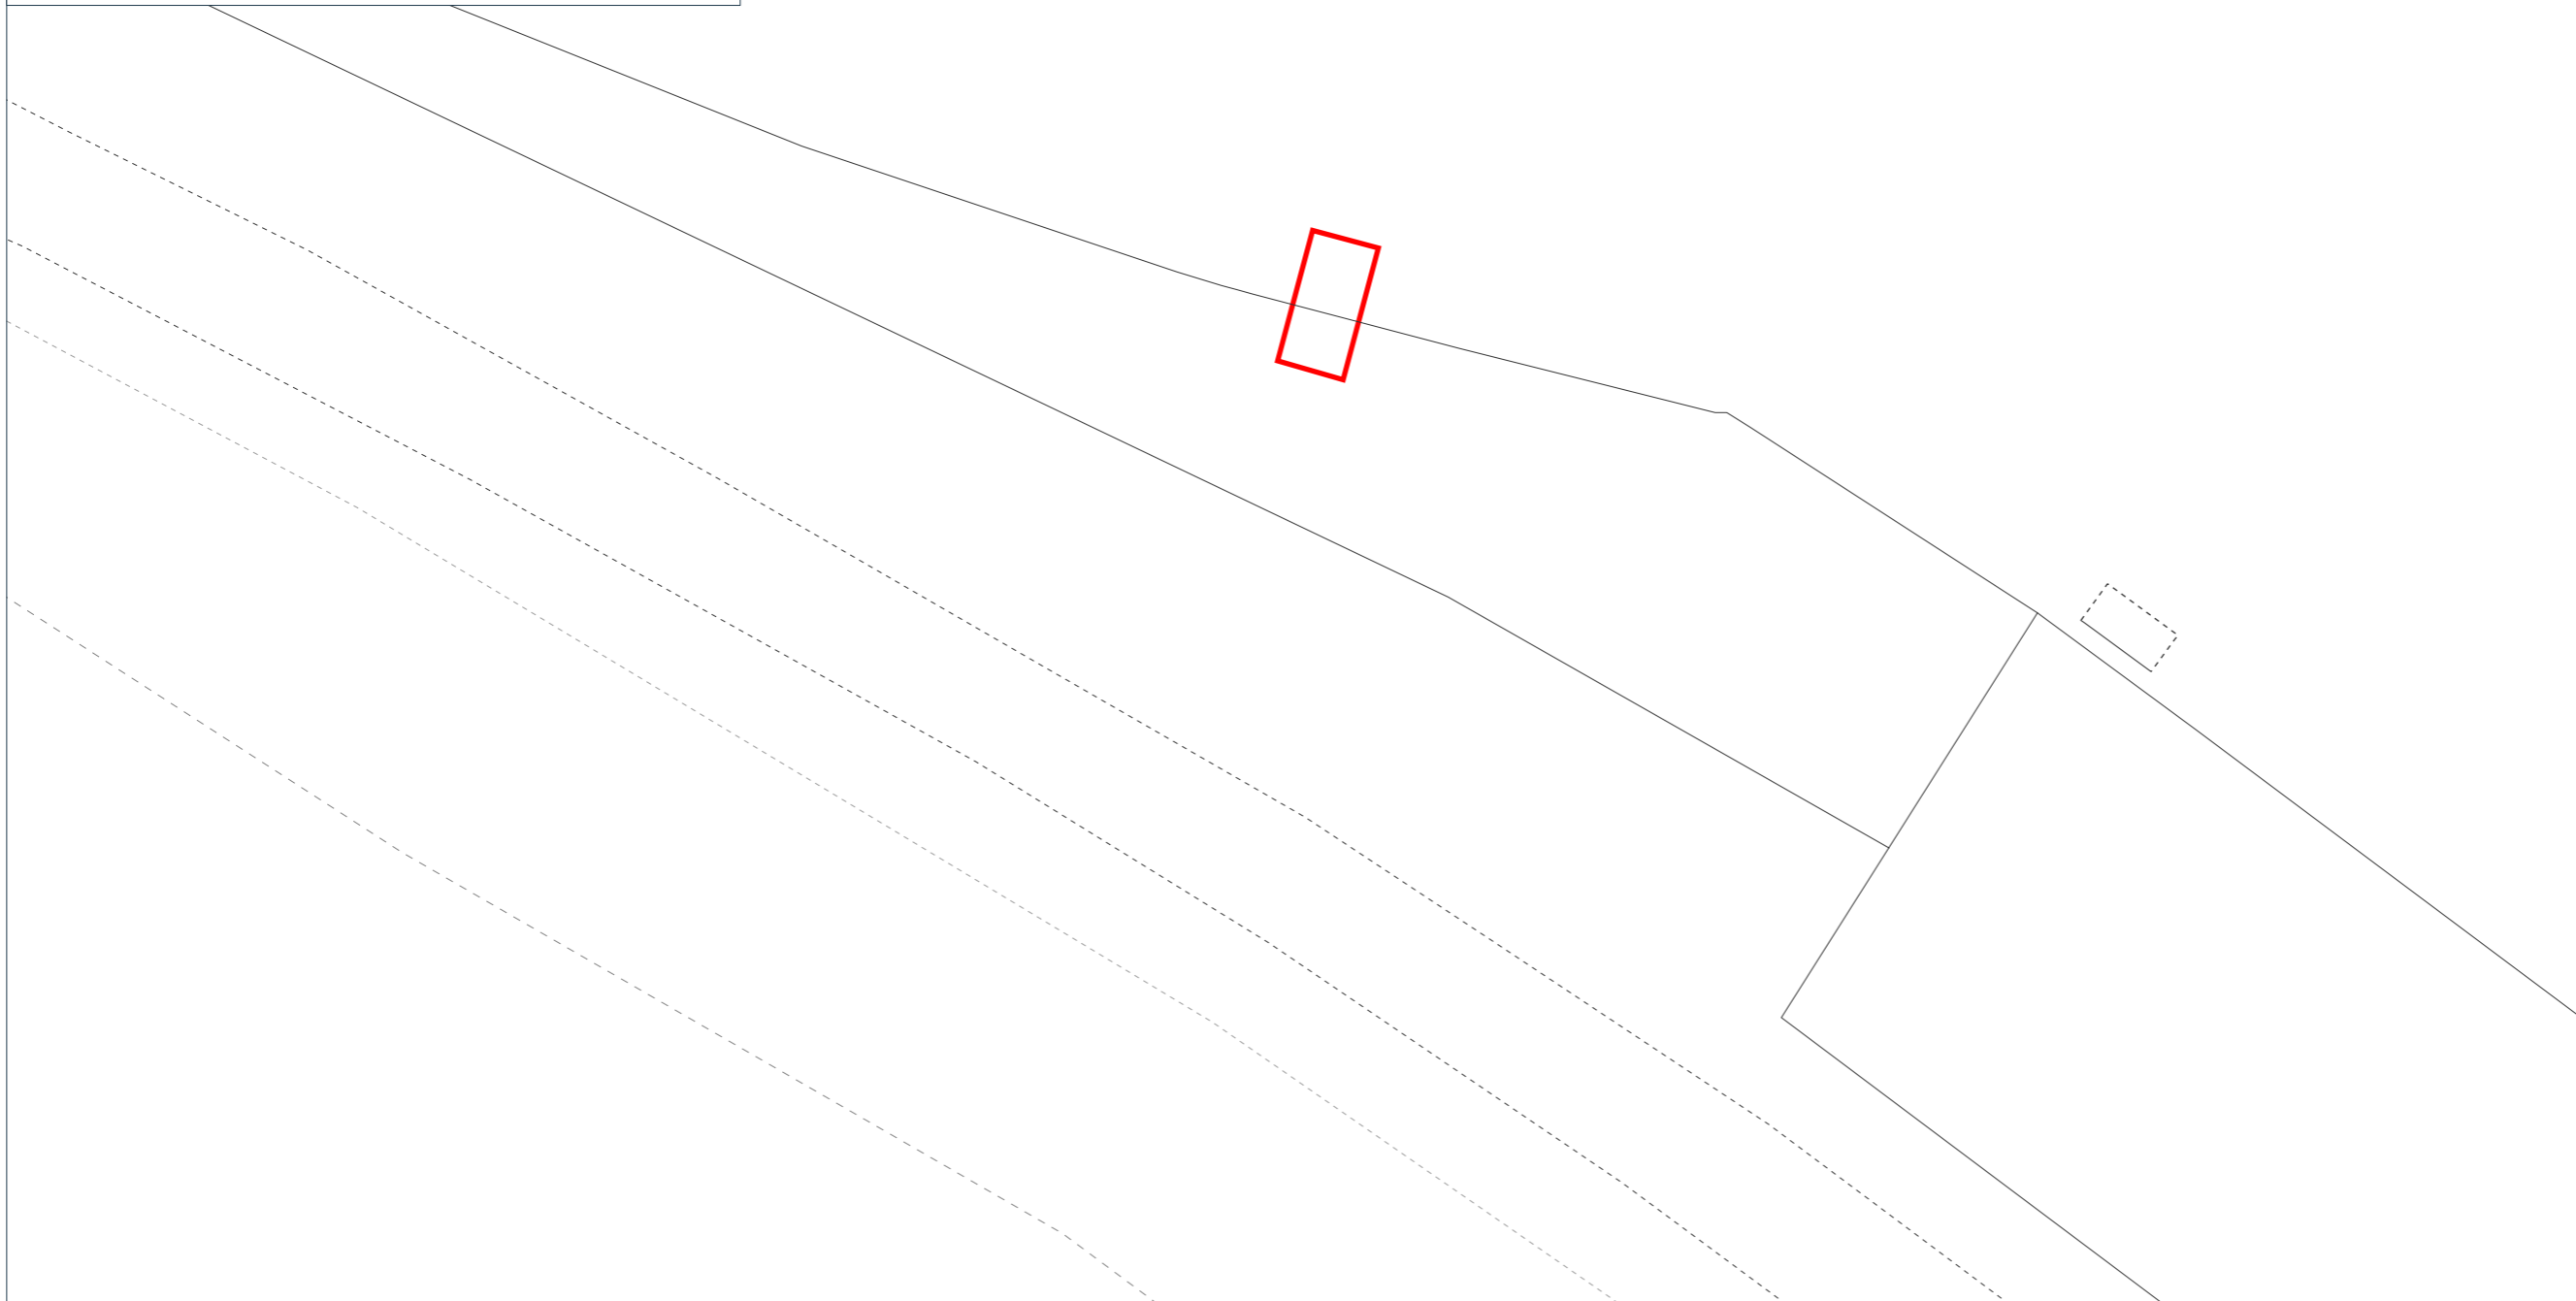

Site Plan Scale: 1: 500

Drawing Location: C:\Users\trachel.turner\Dalcour\Maclaren\EKFB Environment & Planning\22001861 - Geomatics\01 DM Plans\20230911\_22001861\_PLN\_SI\_7.aprx