



02 Rear Elevation

scale: 1:100

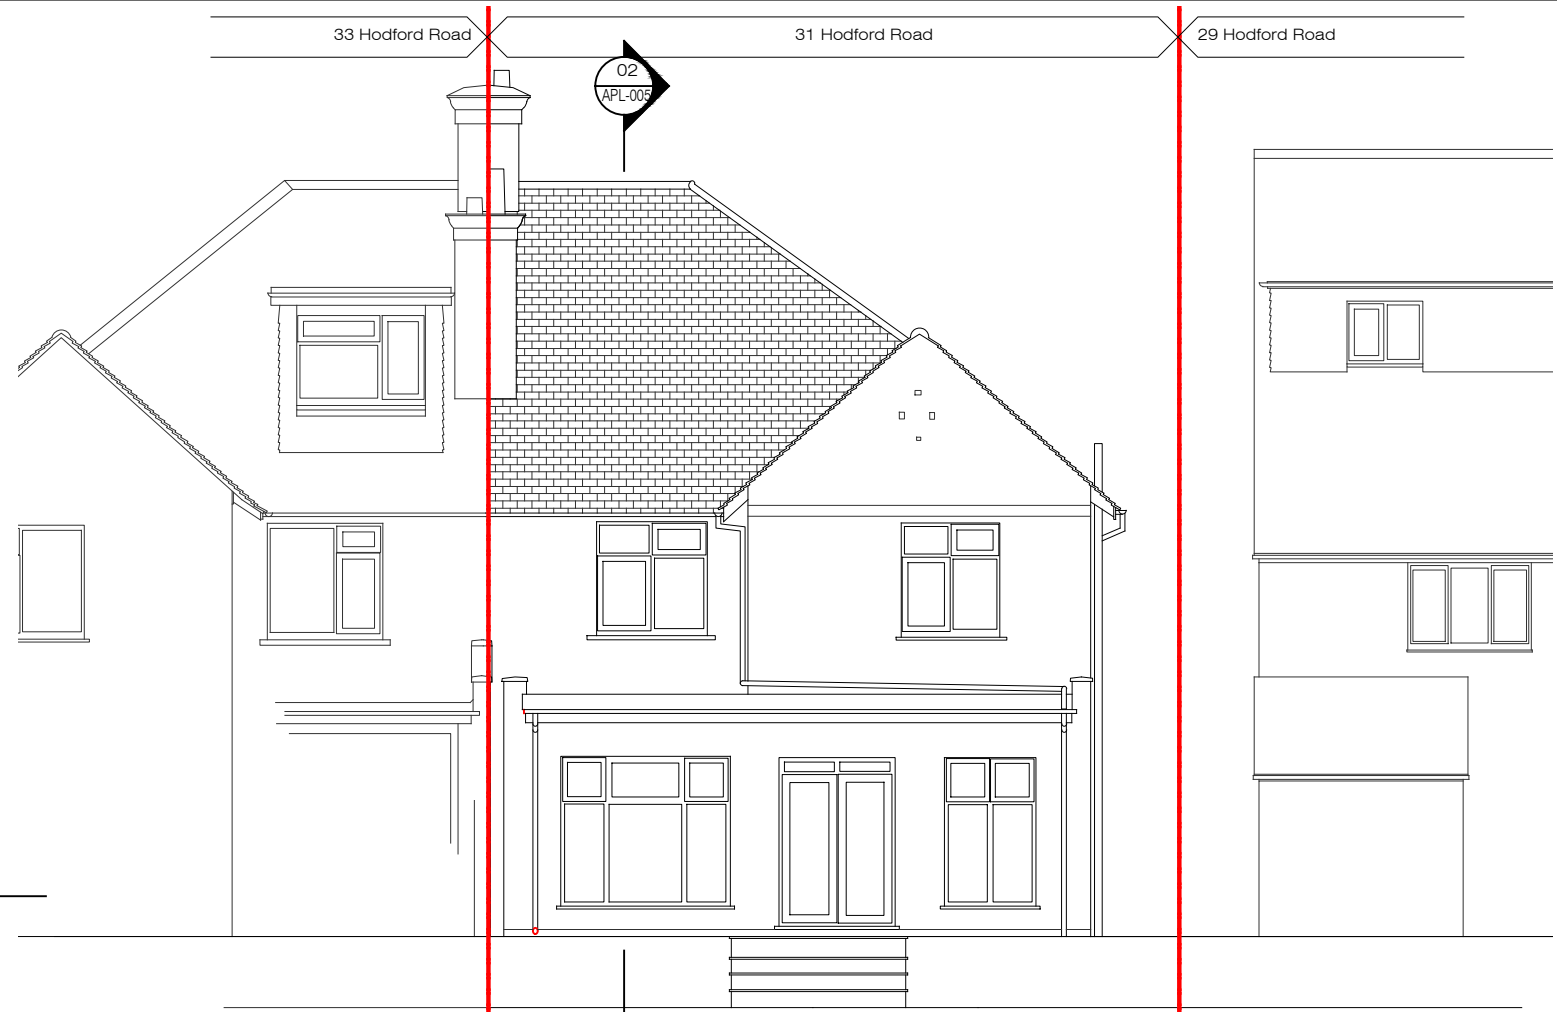

01 Front Elevation

scale: 1:100

 

PLEASE NOTE:

- All dimensions to be checked on site before fabrication.
- Contractor to refer to engineers drawings before proceeding with works.
- All drawings and designs are covered by design right (intellectual property), and may not be distributed, copied or issue without written permission of the architect.
- All design concepts are the sole property of the architect and no adaptations, reproductions or copies may be made without written permission of the architect.
- These drawings are subject to any variation required or recommendation by any statutory authority, or for the better carrying out of the works.
- Samples to be provided by contractor for the architect approval.
- All finishes to architect satisfaction.
- All drawings to be approved by the architect before construction.

ADDITIONAL NOTES:

Rev	Issued for	Date	By	Issued	Rev	Issued for	Date	By	Issued

Client
Private

Architect
Ariel Greis Design

9 St Clair Dr, London N14 6UG
info@arielgreisdesign.com

Tel: +44 (0)20 3411 8831
www.arielgreisdesign.com

Project
31 Hodford Road
NW11 8NL

Title
Existing
Front and Rear Elevations

Project No
2203A

Status
Preliminary

Scale
1:100 @ A3

Drawn
CV

Issued
AG

Date
26 Sep 22

Drawing No
APL-004

Revision
00